




EXISTING FRONTAGE 1:100

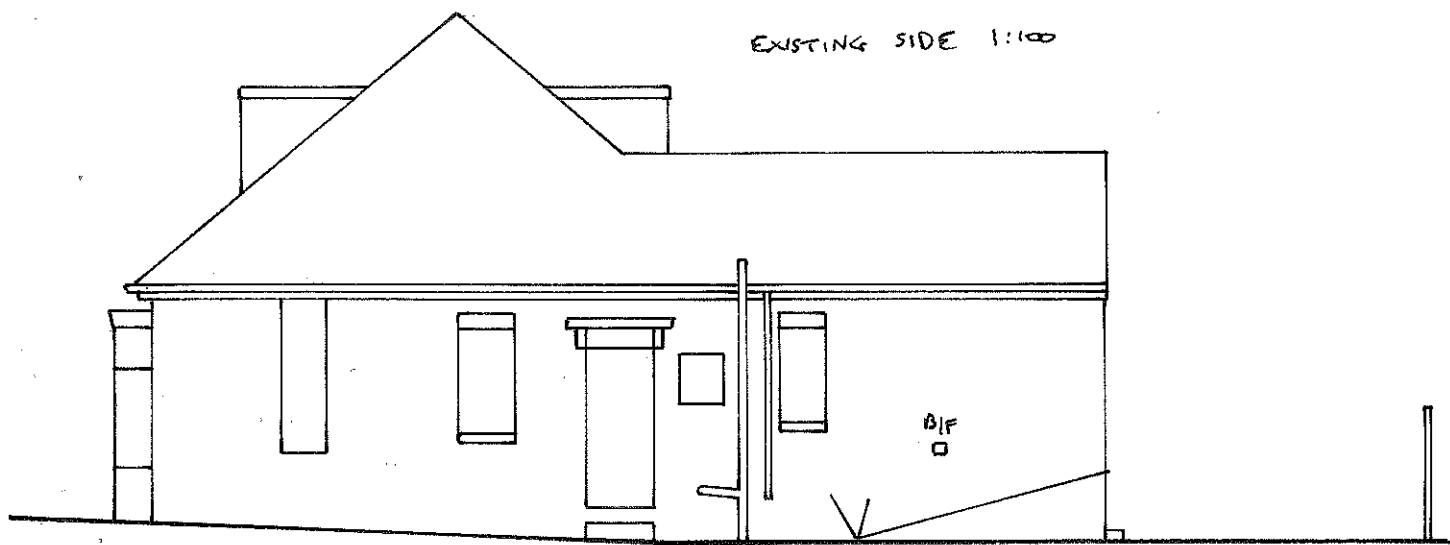

EXISTING SIDE 1:100

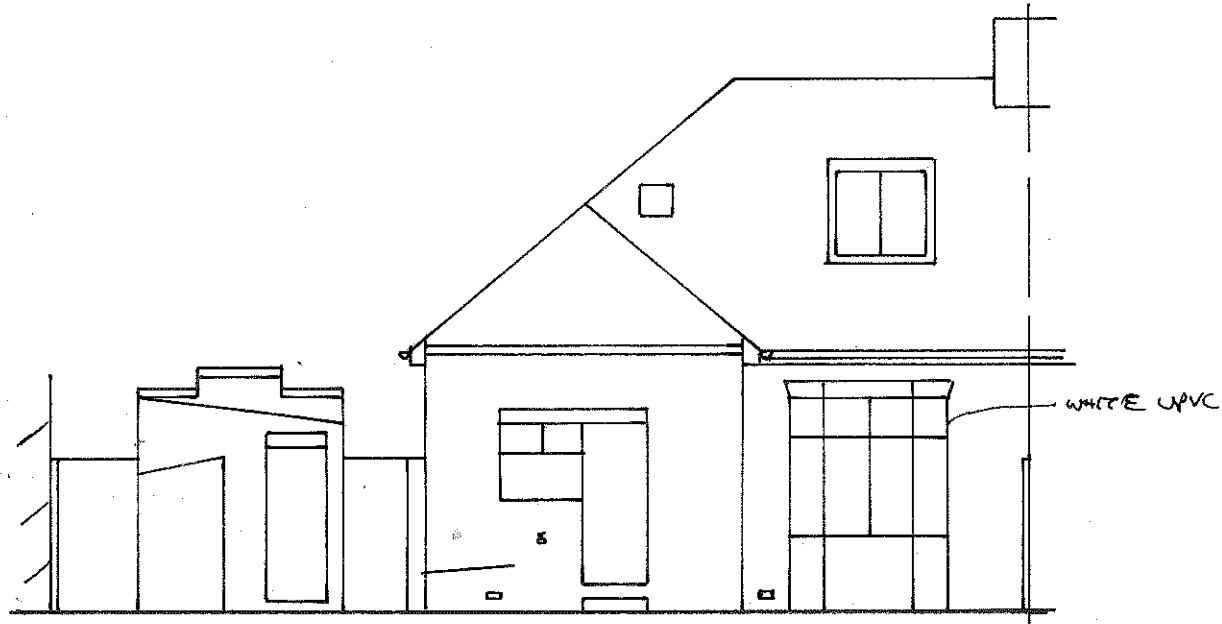

EXISTING REAR 1:100

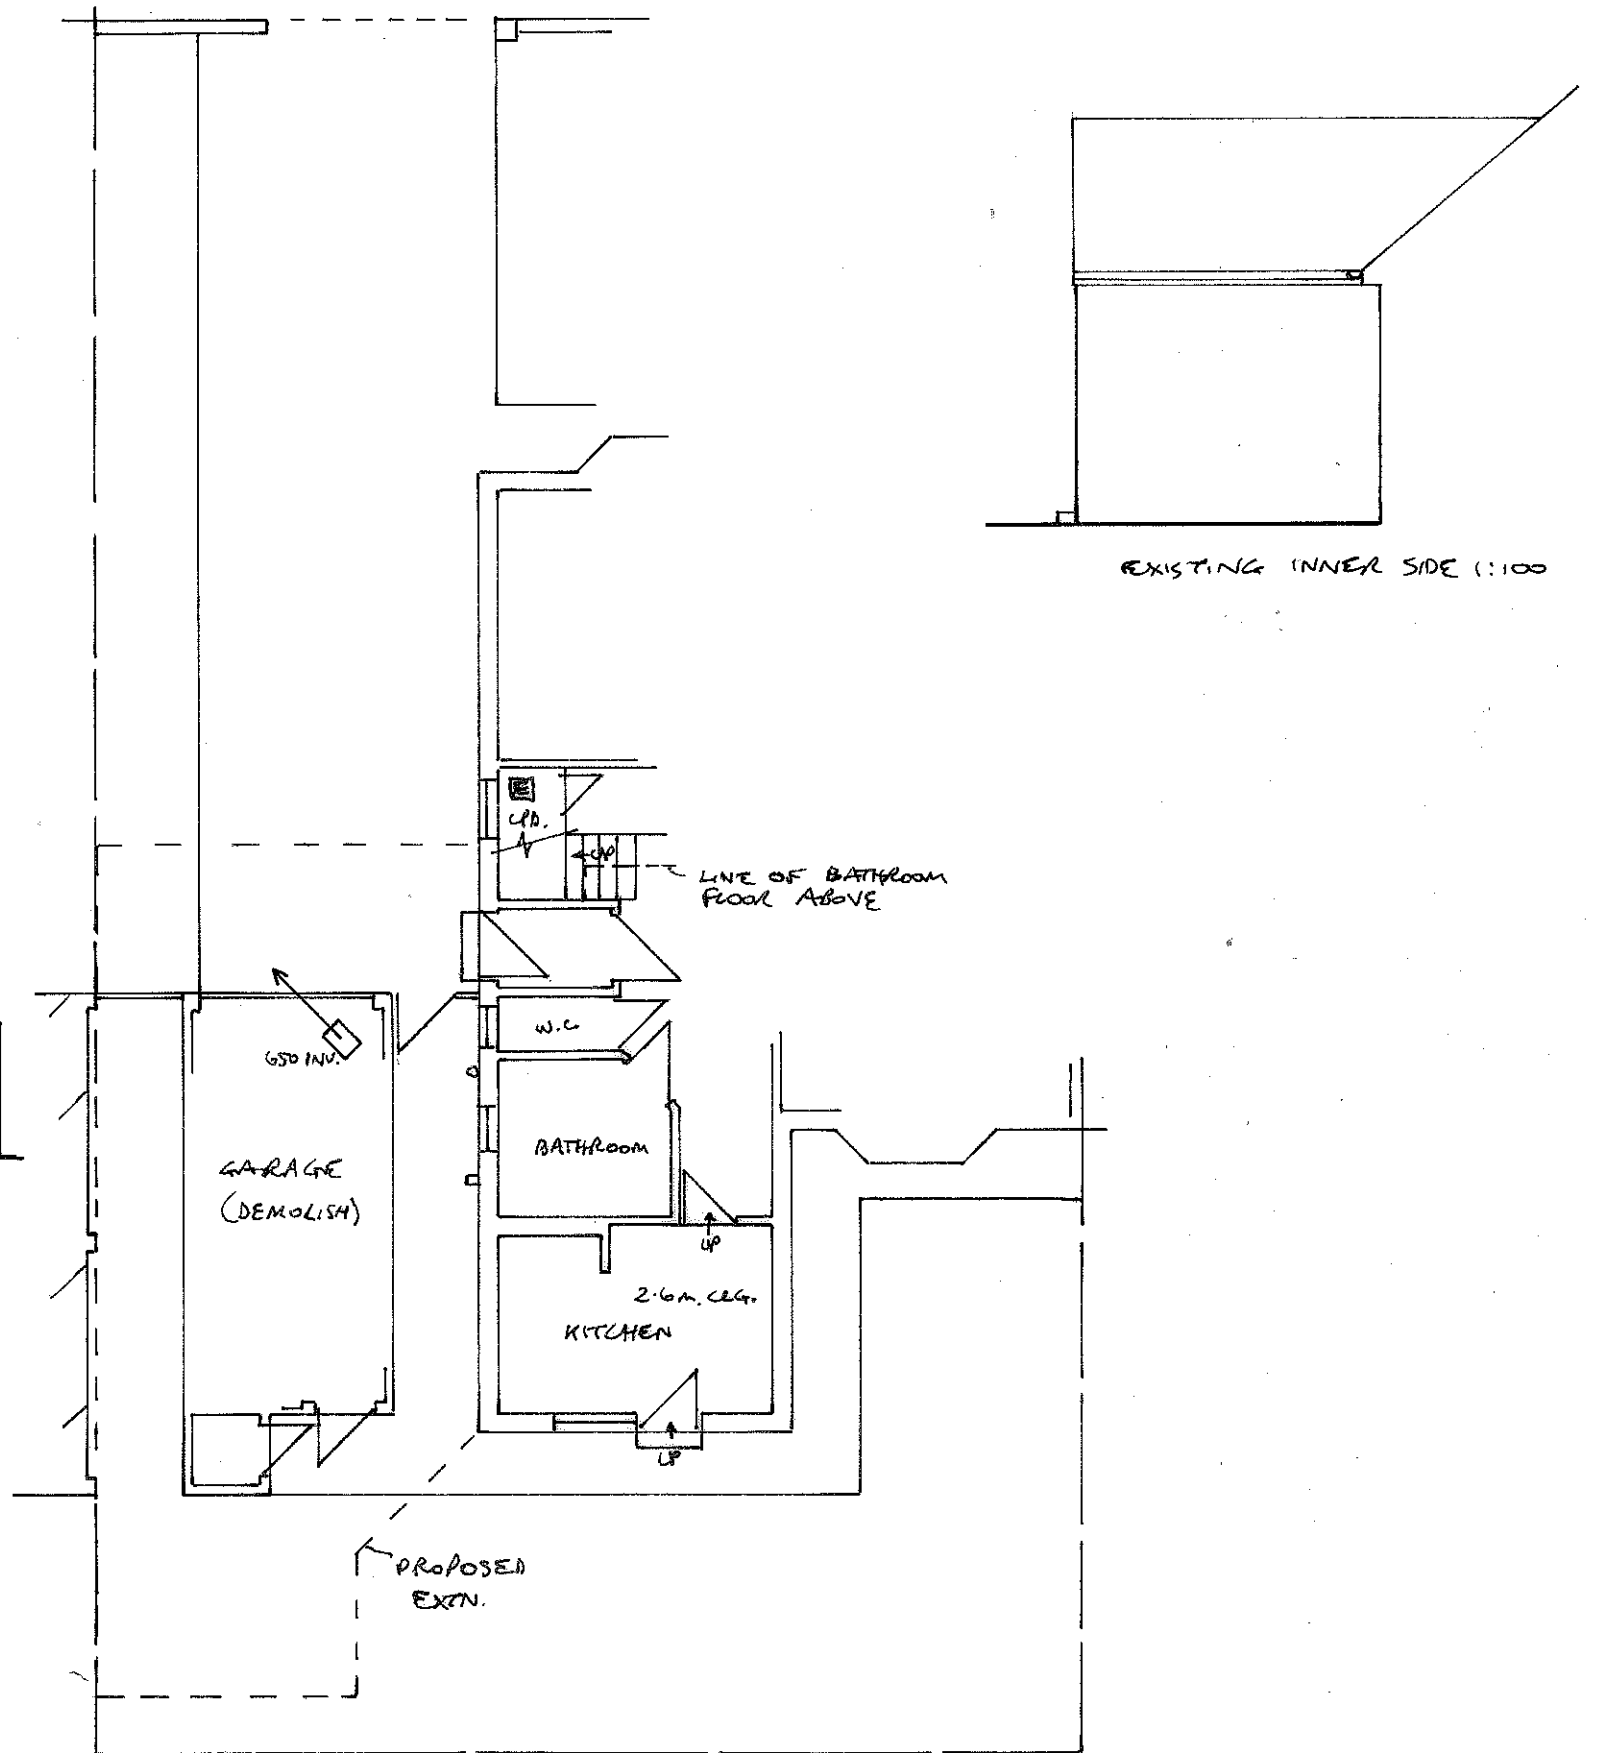

EXISTING PLAN 1:100

PROPOSED EXTENSION TO 46 TYNE DALE ROAD, S. SHIELDS
 FOR MR. & MRS. YOUNG
 DRG NO 0780/1386/586