


46 TYNE DALE ROAD,
S. SHIELDS
1:200 SITE/ROOF PLAN

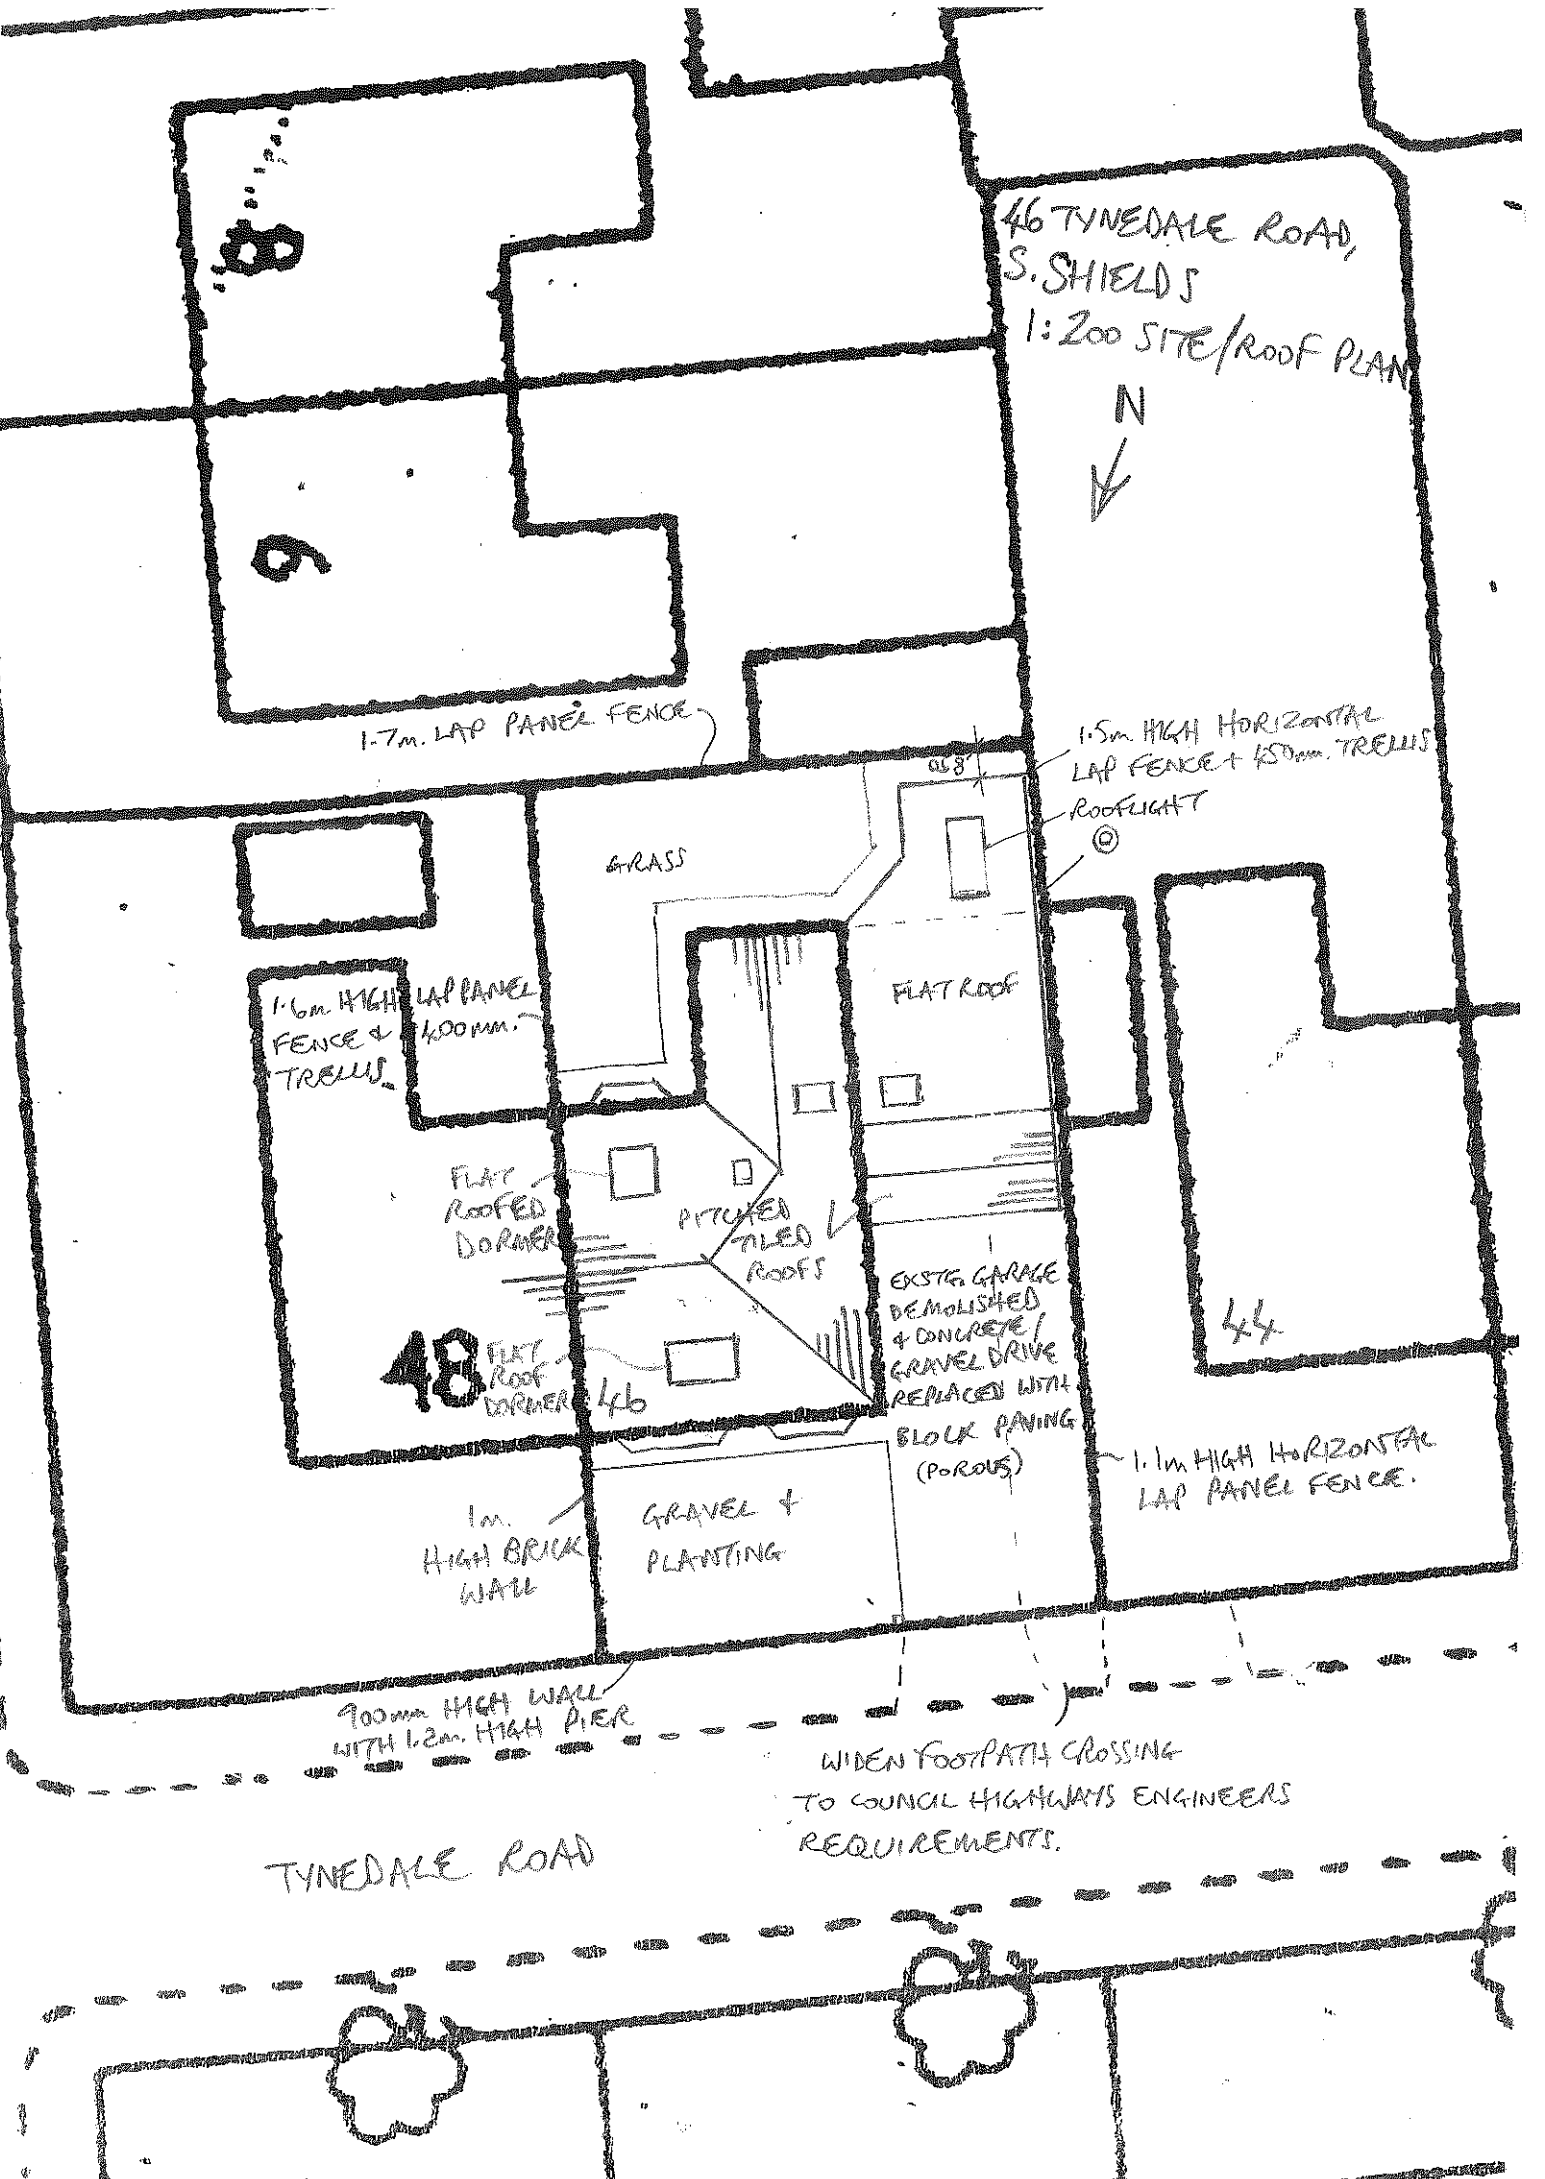

1.7m. LAP PANEL FENCE

1.5m HIGH HORIZONTAL
LAP FENCE + 450mm. TRELLIS
ROOFLIGHT
⊙

1.6m. HIGH
FENCE +
TRELLIS
LAP PANEL
400mm.

GRASS

FLAT ROOF

FLAT
ROOFED
DORMER

PITCHED
TILED
ROOFS

48
FLAT
ROOF
DORMER

EXISTG. GARAGE
DEMOLISHED
& CONCRETE
GRAVEL DRIVE
REPLACED WITH
BLOCK PAVING
(POROUS)

1m.
HIGH BRICK
WALL

GRAVEL +
PLANTING

1.1m HIGH HORIZONTAL
LAP PANEL FENCE.

900mm HIGH WALL
WITH 1.2m. HIGH PIER

WIDEN FOOTPATH CROSSING
TO COUNCIL HIGHWAYS ENGINEERS
REQUIREMENTS.

TYNE DALE ROAD