


Ground Floor Layout

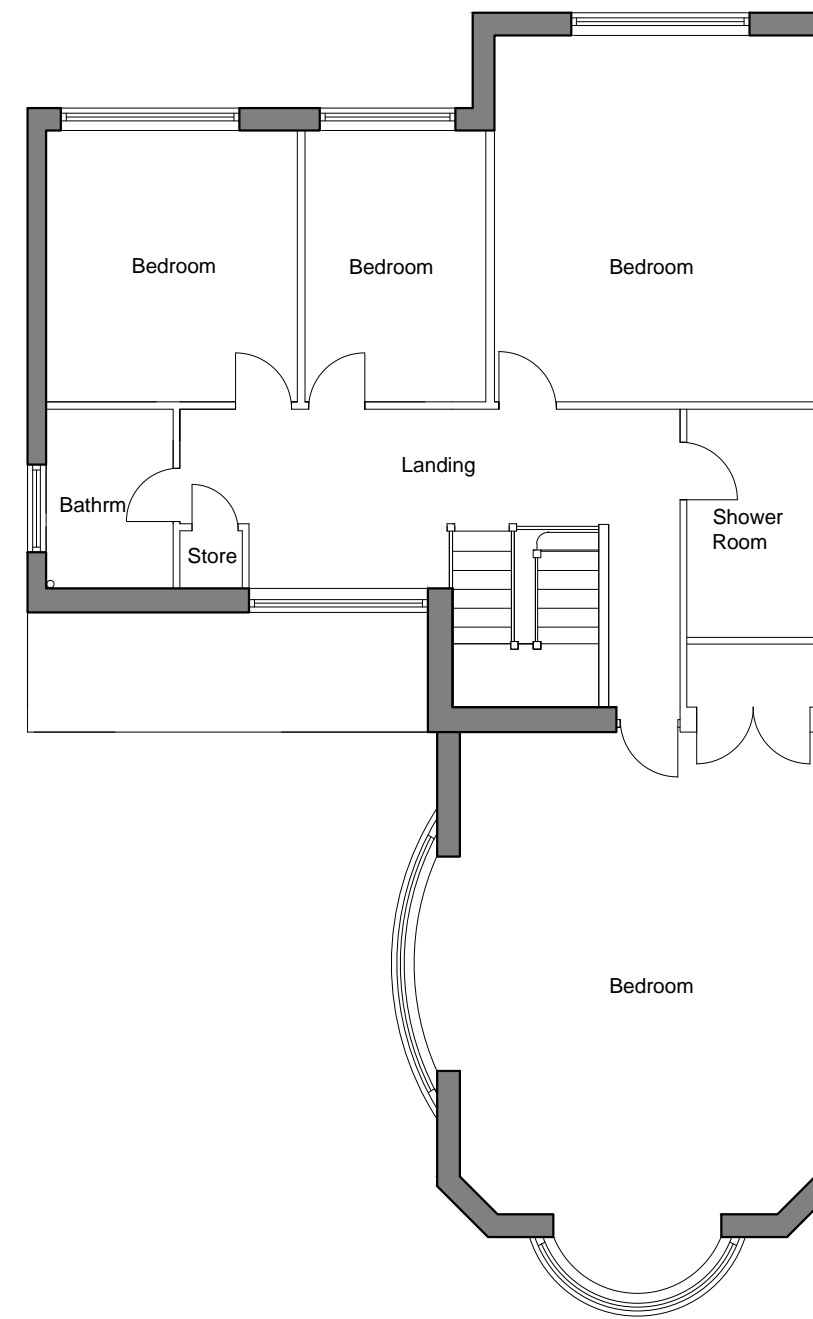

First Floor Layout

REV. NO.	DATE		
		OFFICE 305 ST PETERS GATE CHARLES STREET SUNDERLAND SR6 0AN T: 0191 556 1012 E: INFO@BUILDINGDESIGNSOLUTION W: WWW.BUILDINGDESIGNSOLUTION	
SCHEME: Proposed Rear and First Floor Extension		CLIENT: Mr. & Mrs. Harley 39 Sunderland Road, East Boldon	
TITLE: Existing Layouts			
DRAWING NO:	/ 001/15	DRAWN: SC	DATE: 02/15
FILE PATH:	Current Schemes/Job No.	SCALE: 1:100	CHECK: STATL
		PAPER SIZE:	