



IF IN DOUBT ASK.

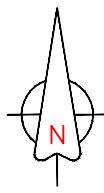

REV. NO.	DATE		
		OFFICE 305 ST PETERS GATE CHARLES STREET SUNDERLAND SR6 0AN T: 0191 556 1012 E: INFO@BUILDINGDESIGNSOLUTIONS.CO.UK W: WWW.BUILDINGDESIGNSOLUTIONS.CO.UK	
SCHEME: First Floor And Ground First Extensions		CLIENT: Mr. & Mrs. Hartley 39 Sunderland Road	
TITLE: Proposed Site Location Plan			
DRAWING NO:	/ 004	DRAWN: SC	DATE: 02/15
FILE PATH:	Q:\Current Schemes\Job No.		CHECK: STATUS: PAPER: A4 P SIZE:

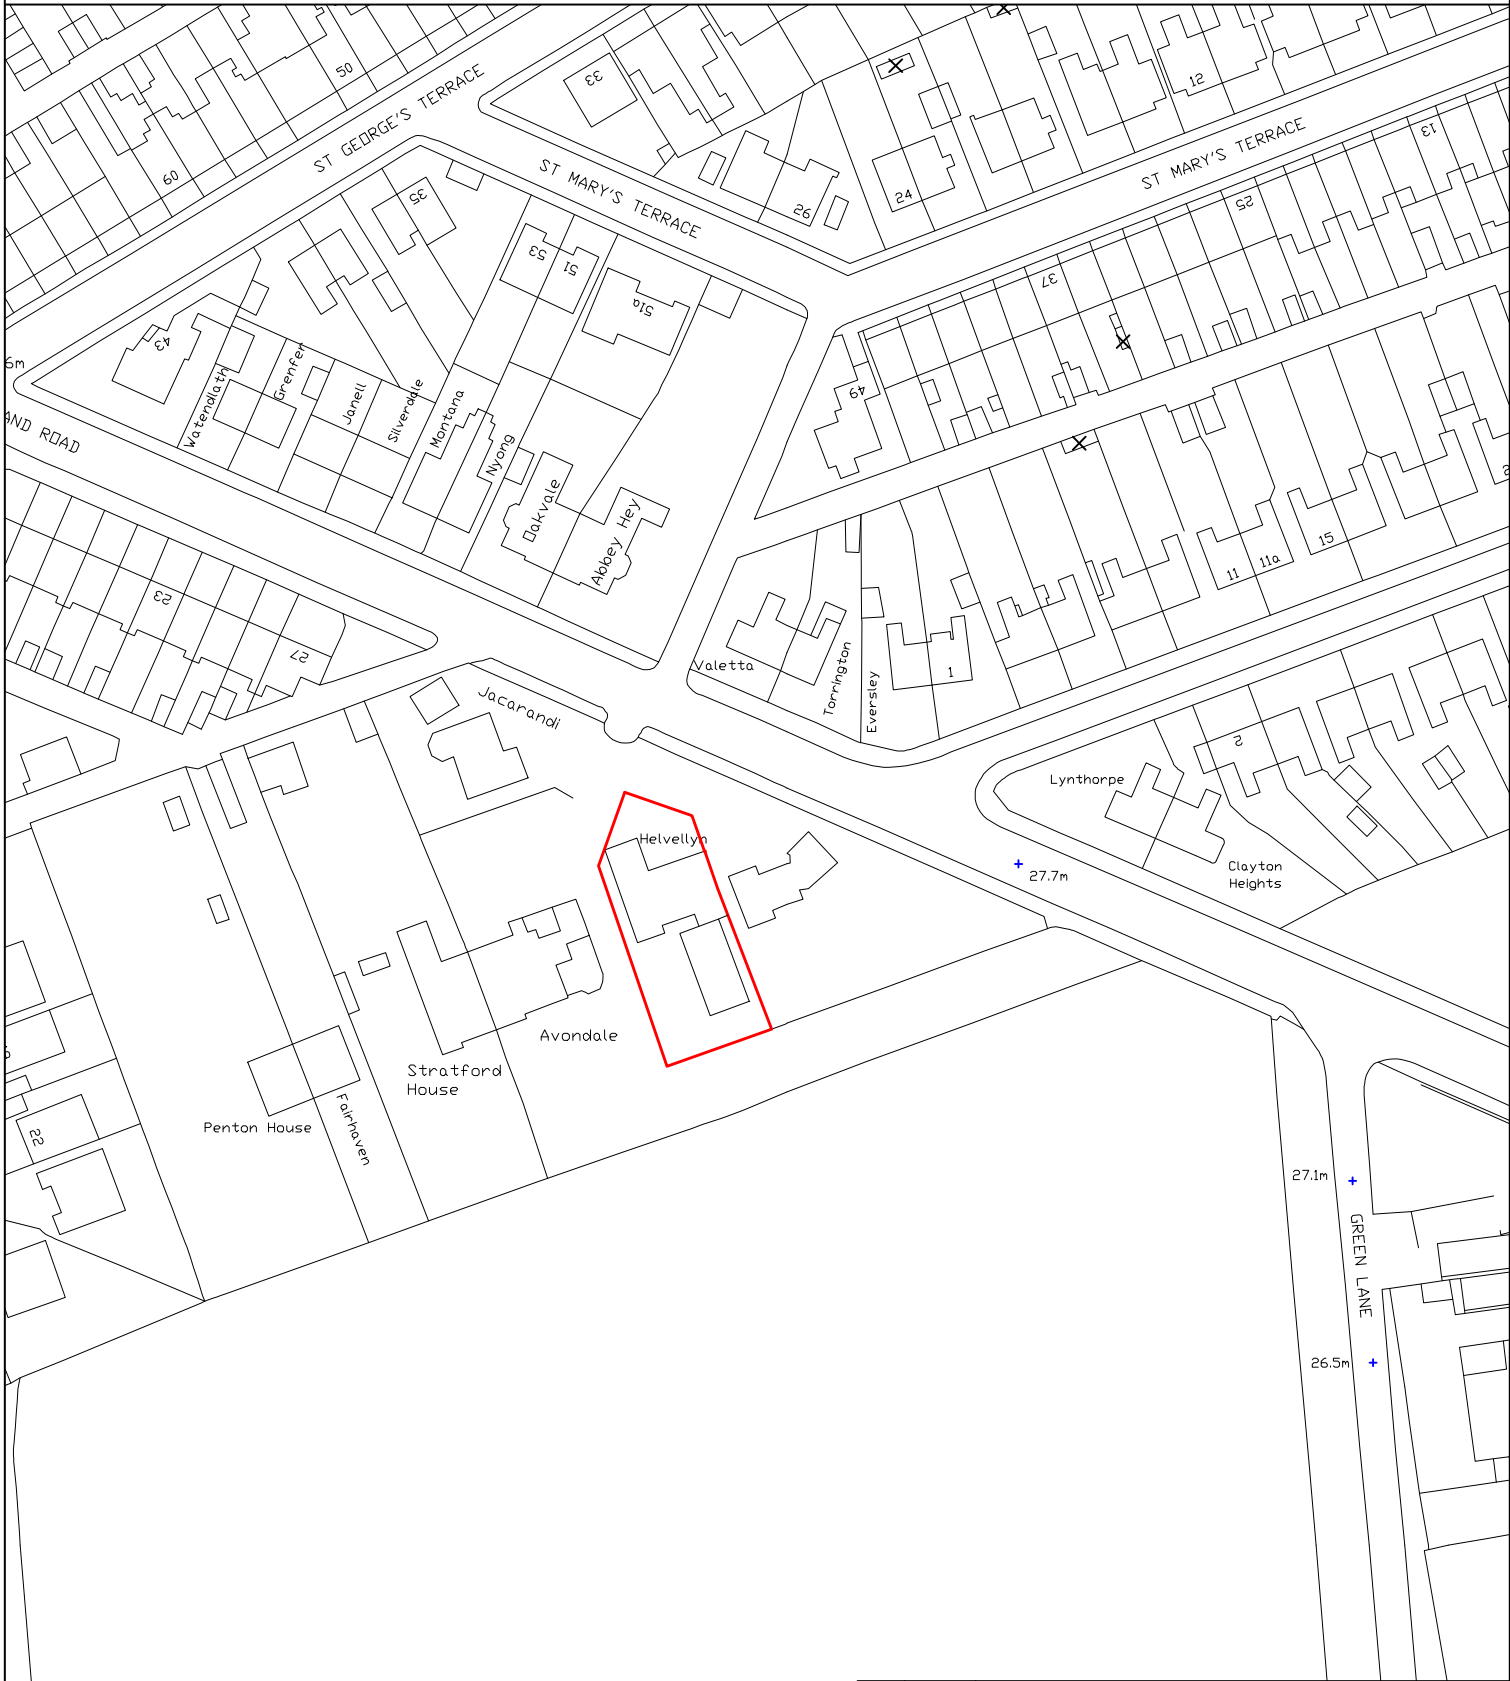