




Existing Front Elevation

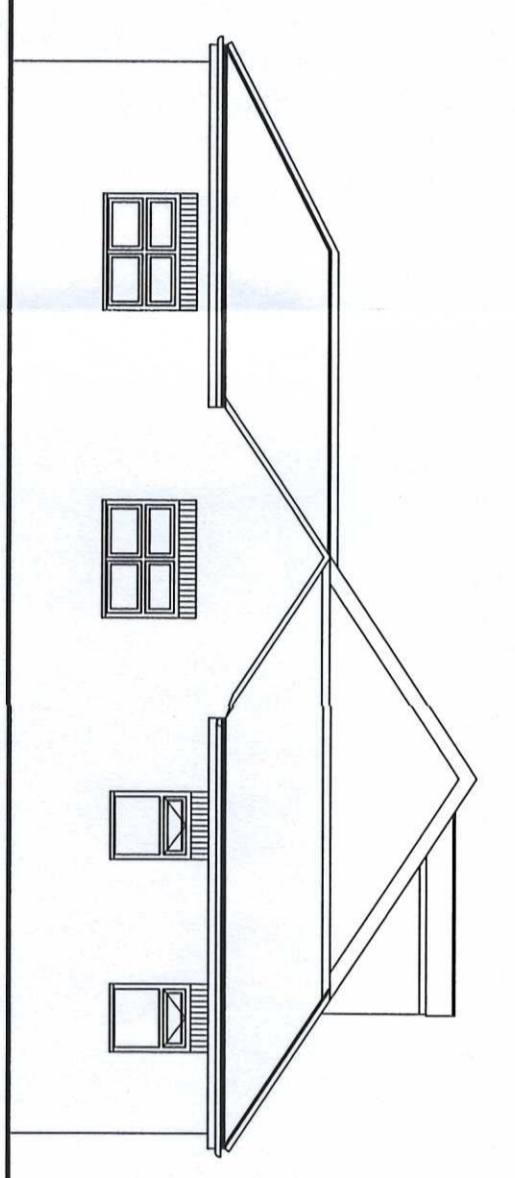


Existing East Elevation

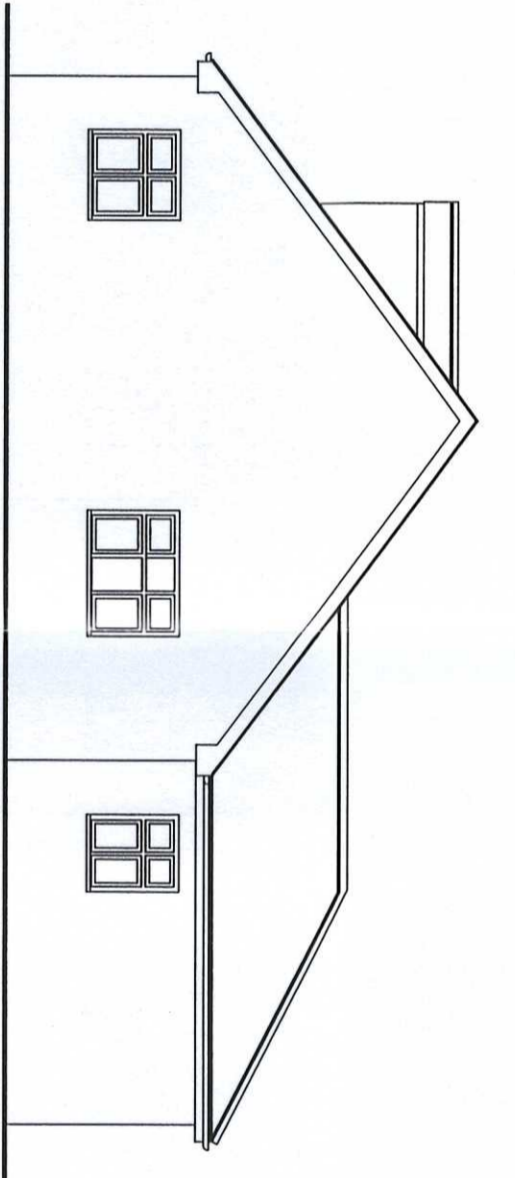


Existing West Elevation

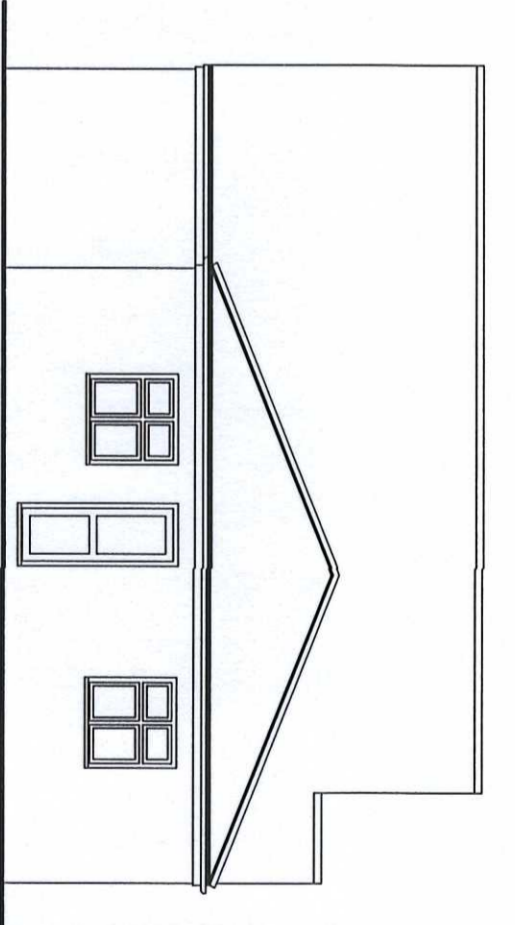


Existing Rear Elevation

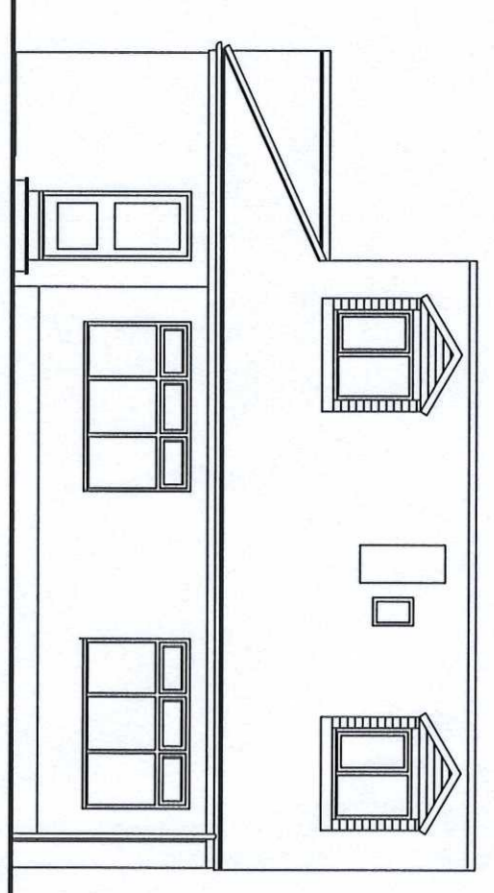


Proposed Front Elevation  
No Change

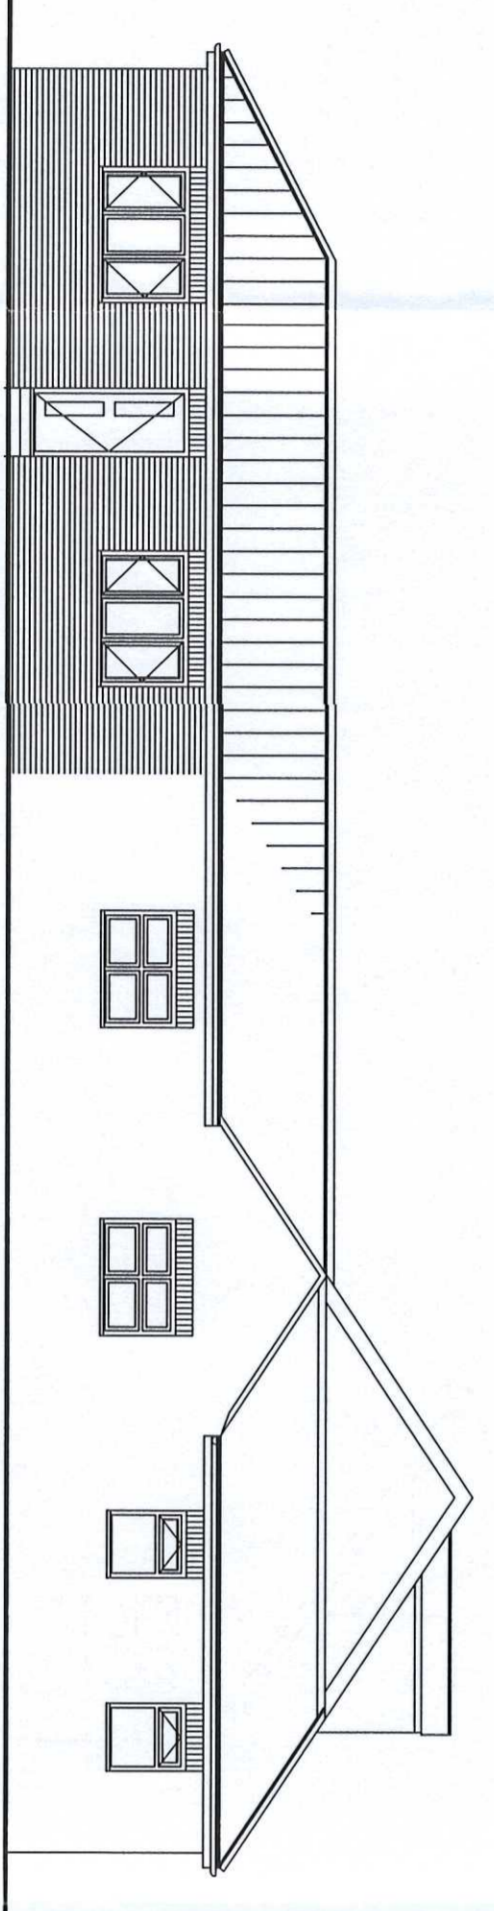


Proposed East Elevation

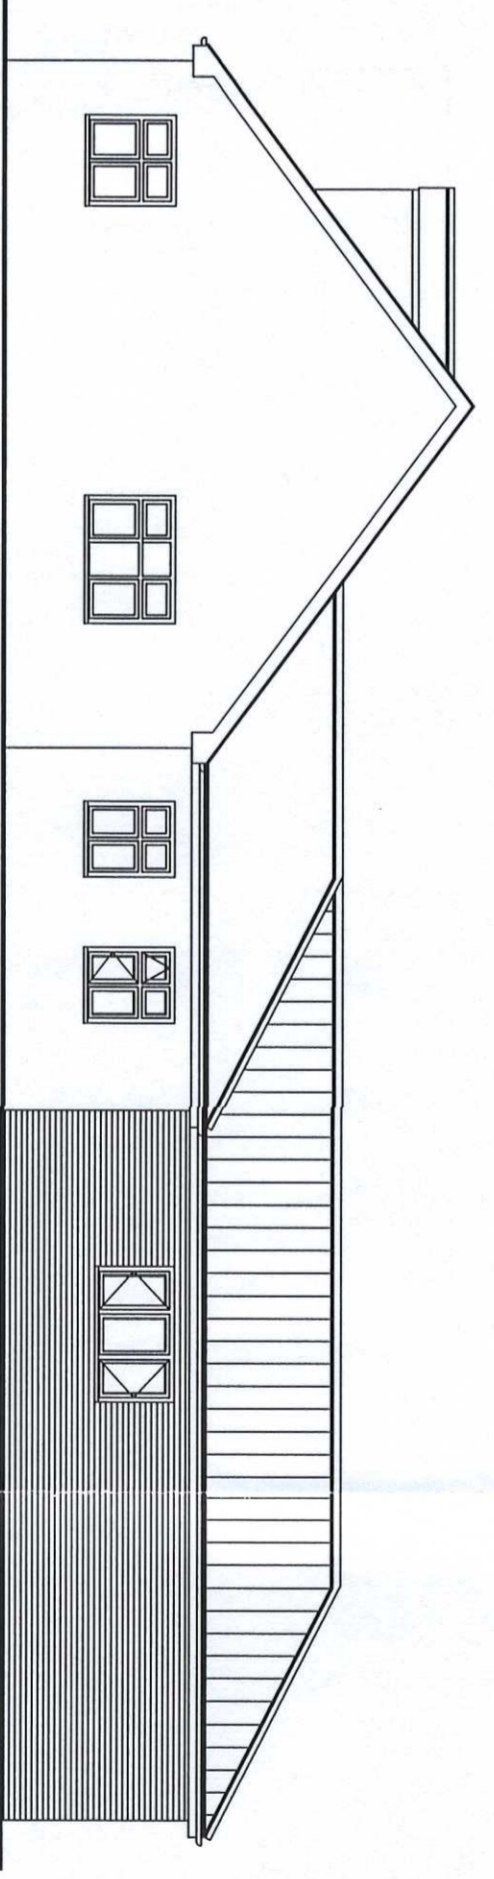


Proposed West Elevation

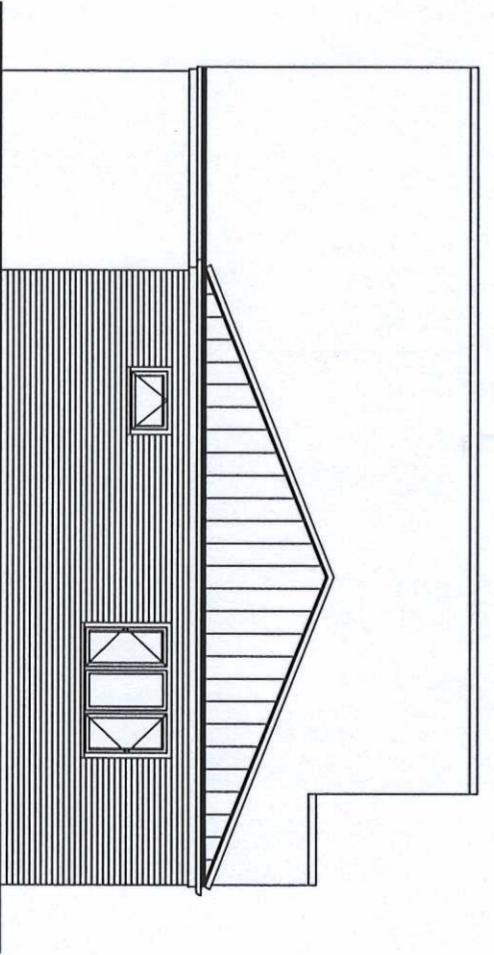


Proposed Rear Elevation

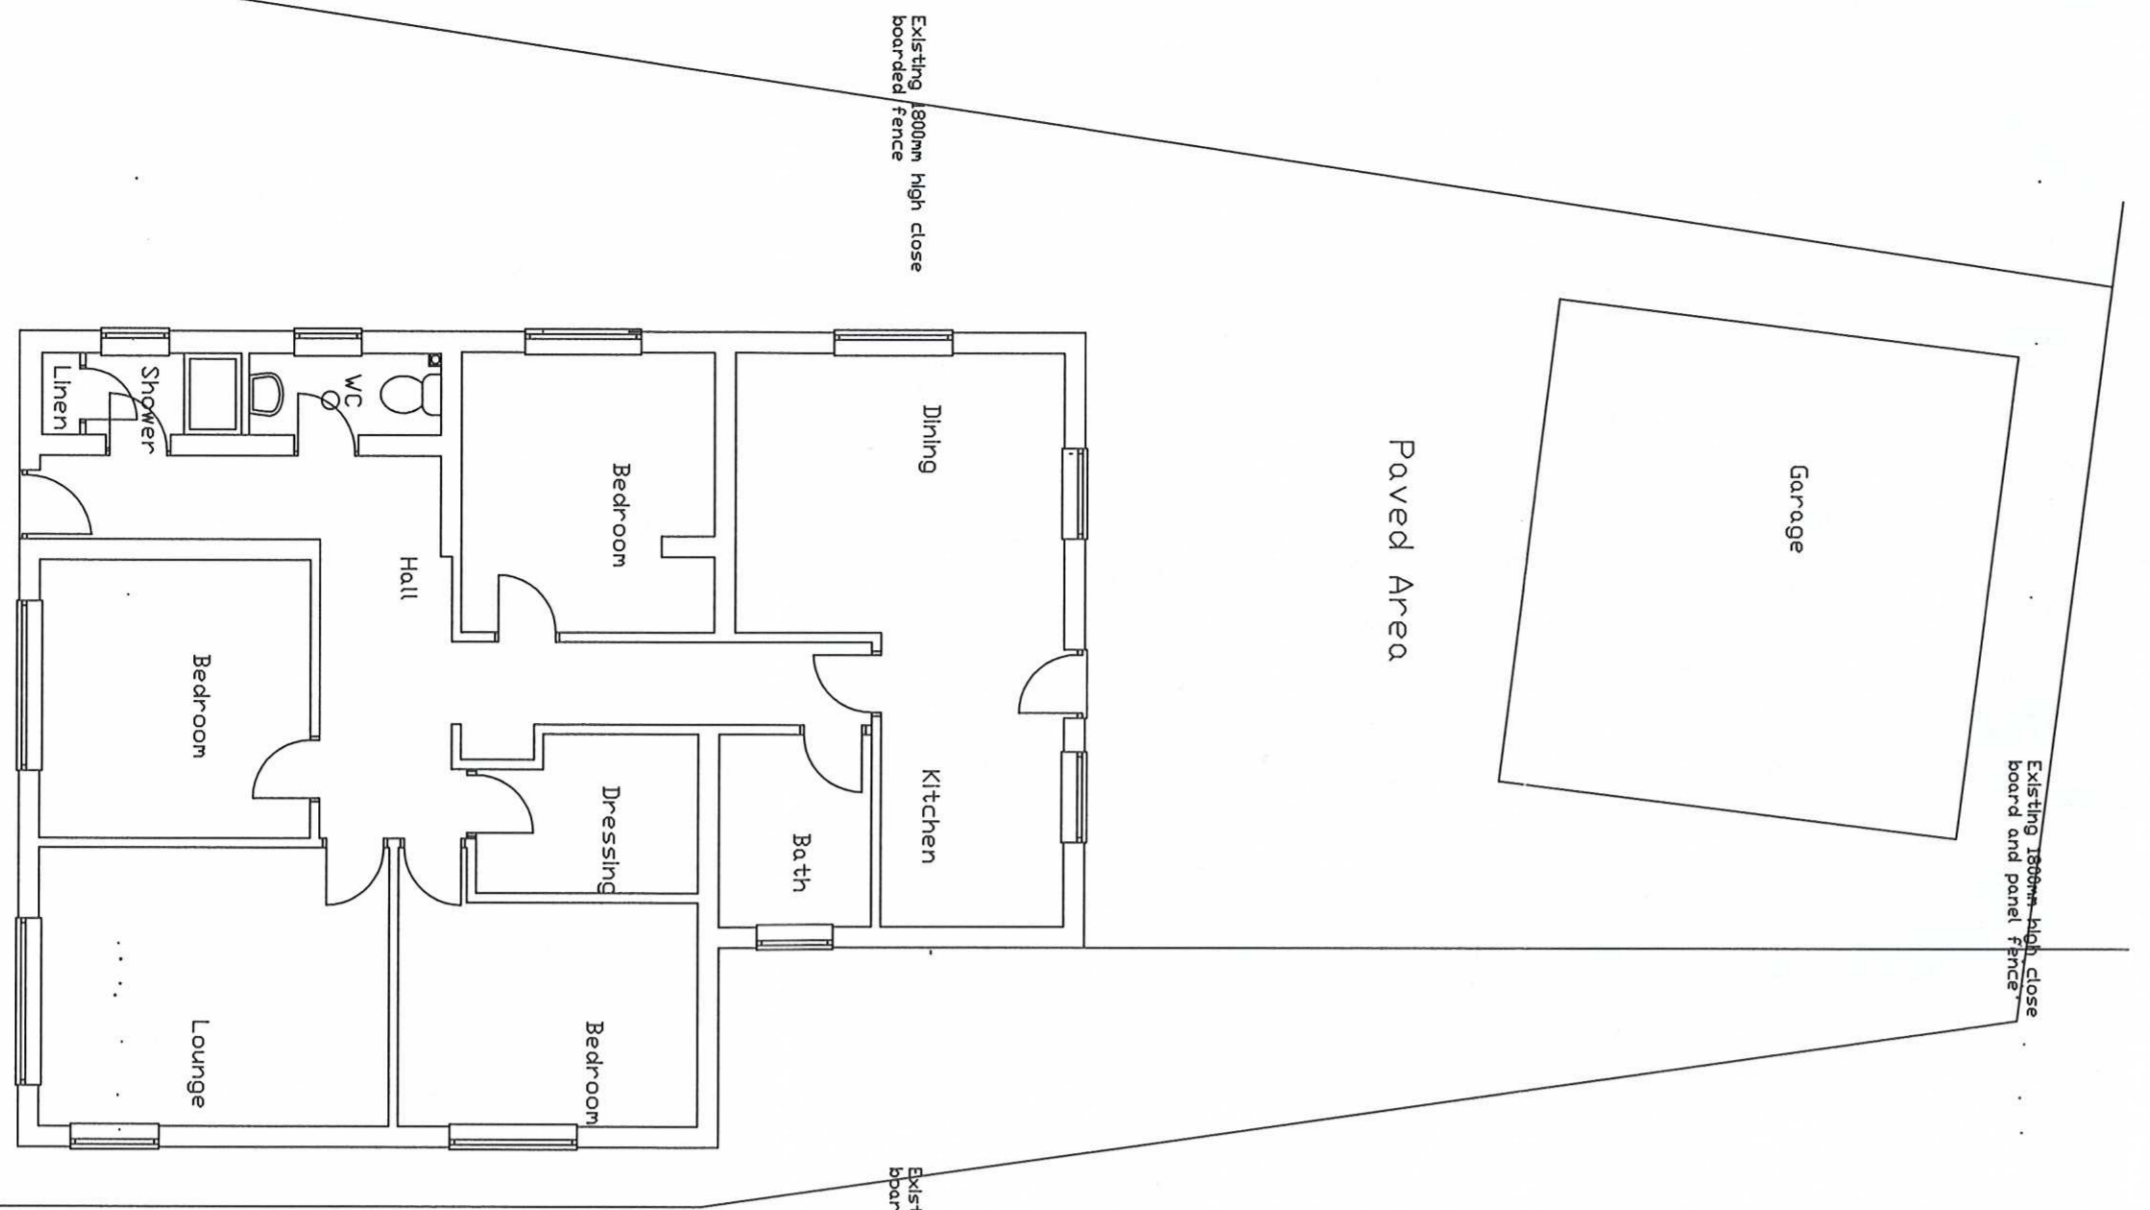


Existing Ground Floor

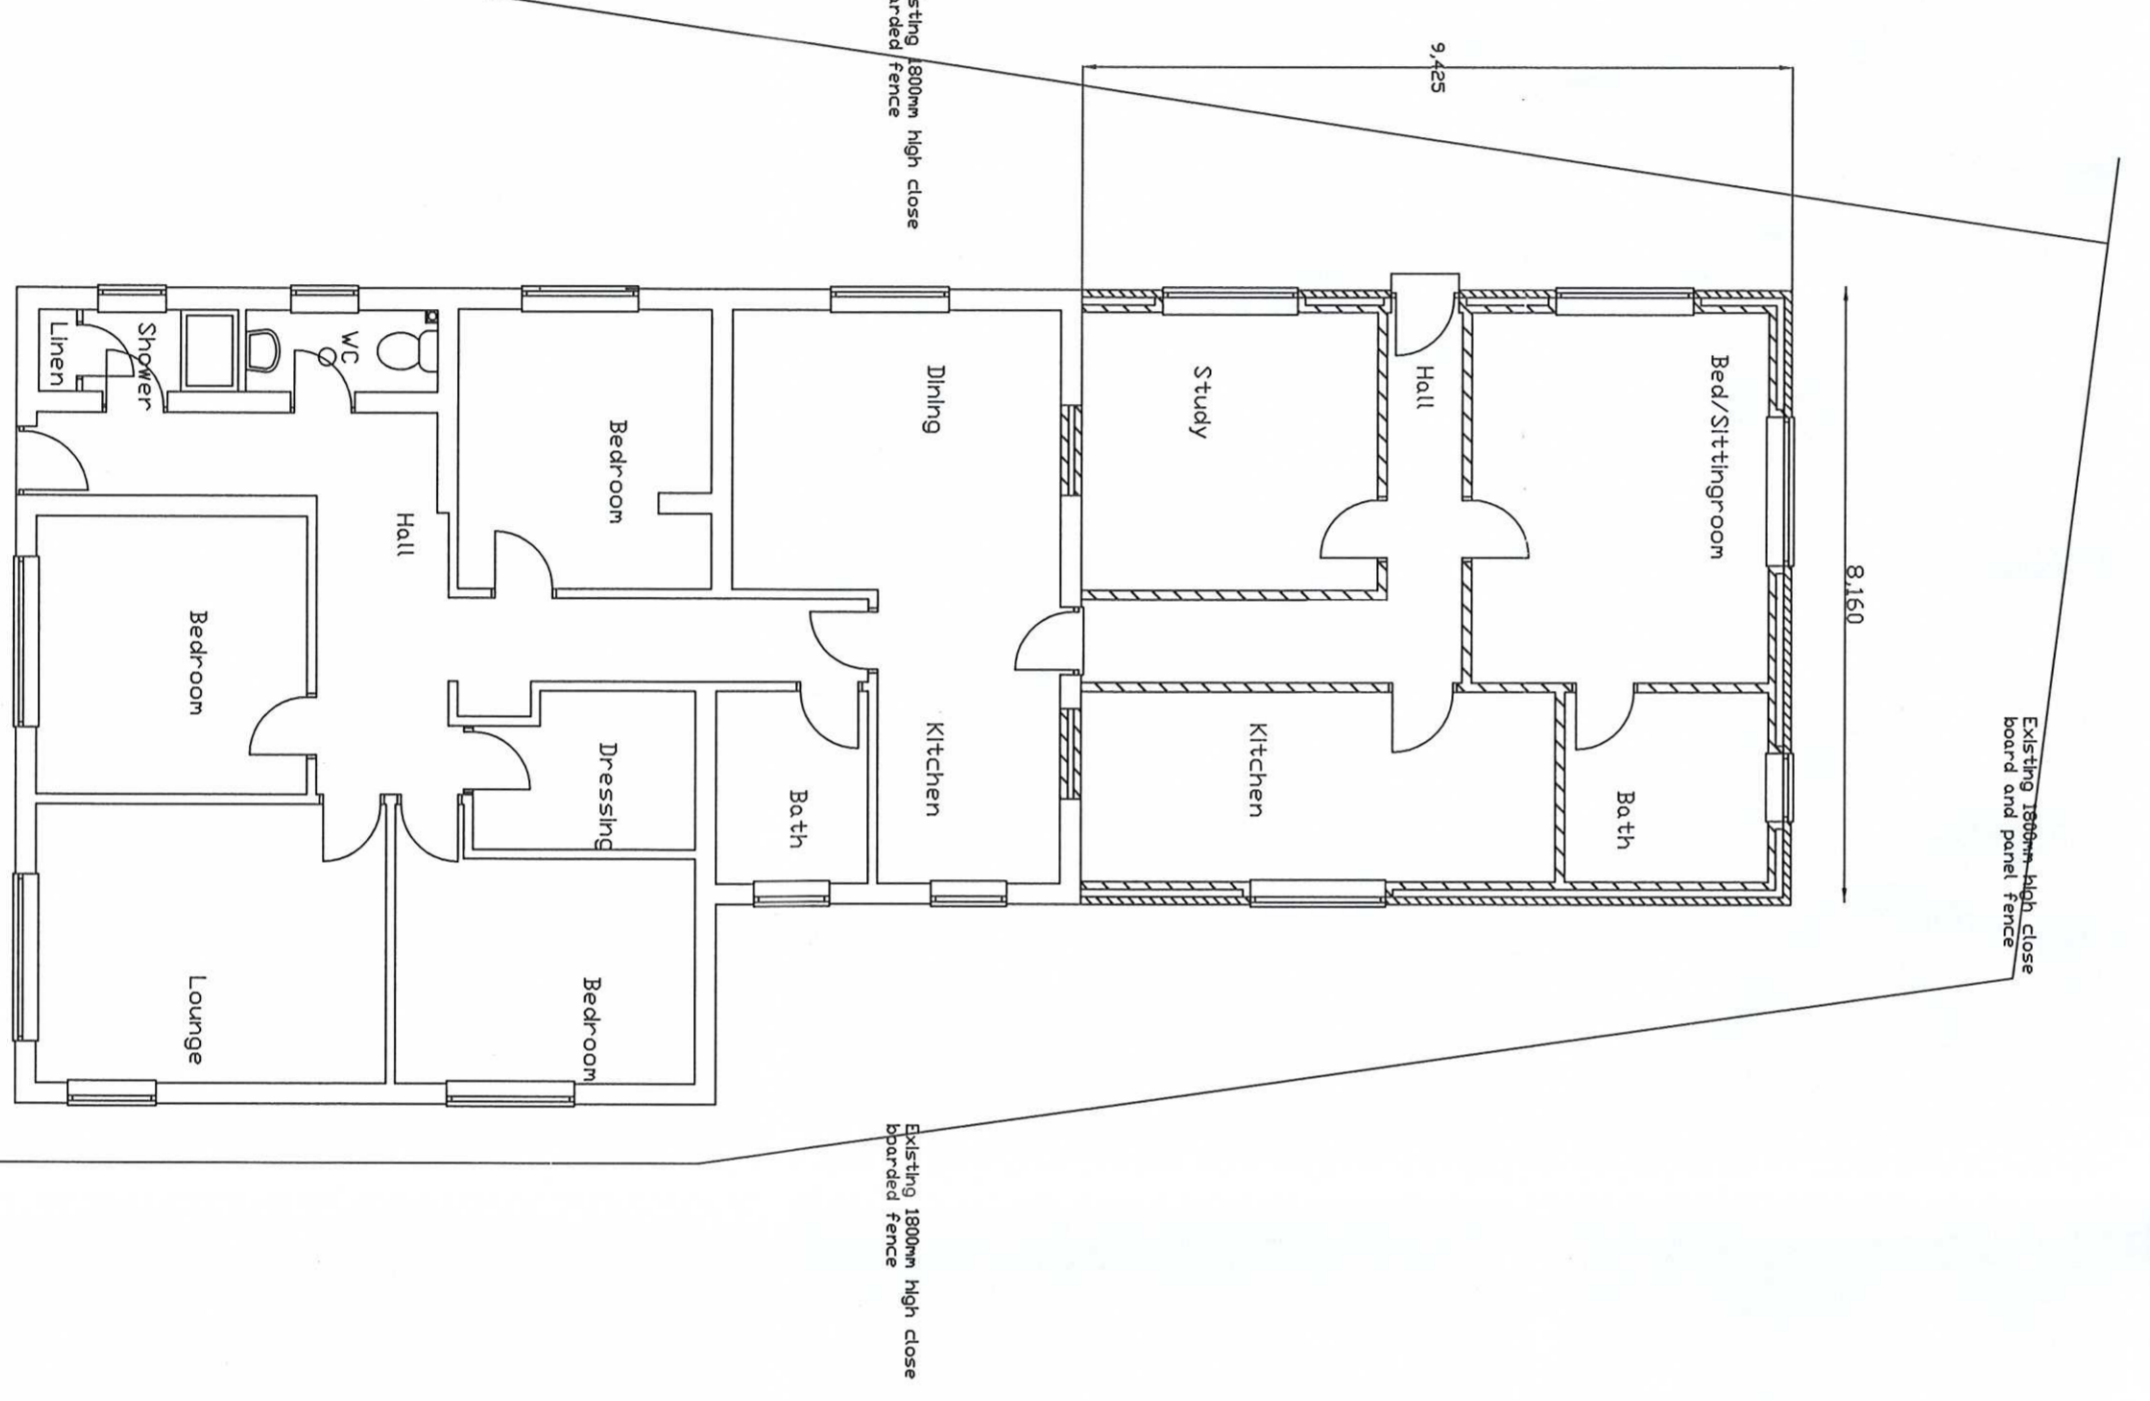


Proposed Ground Floor

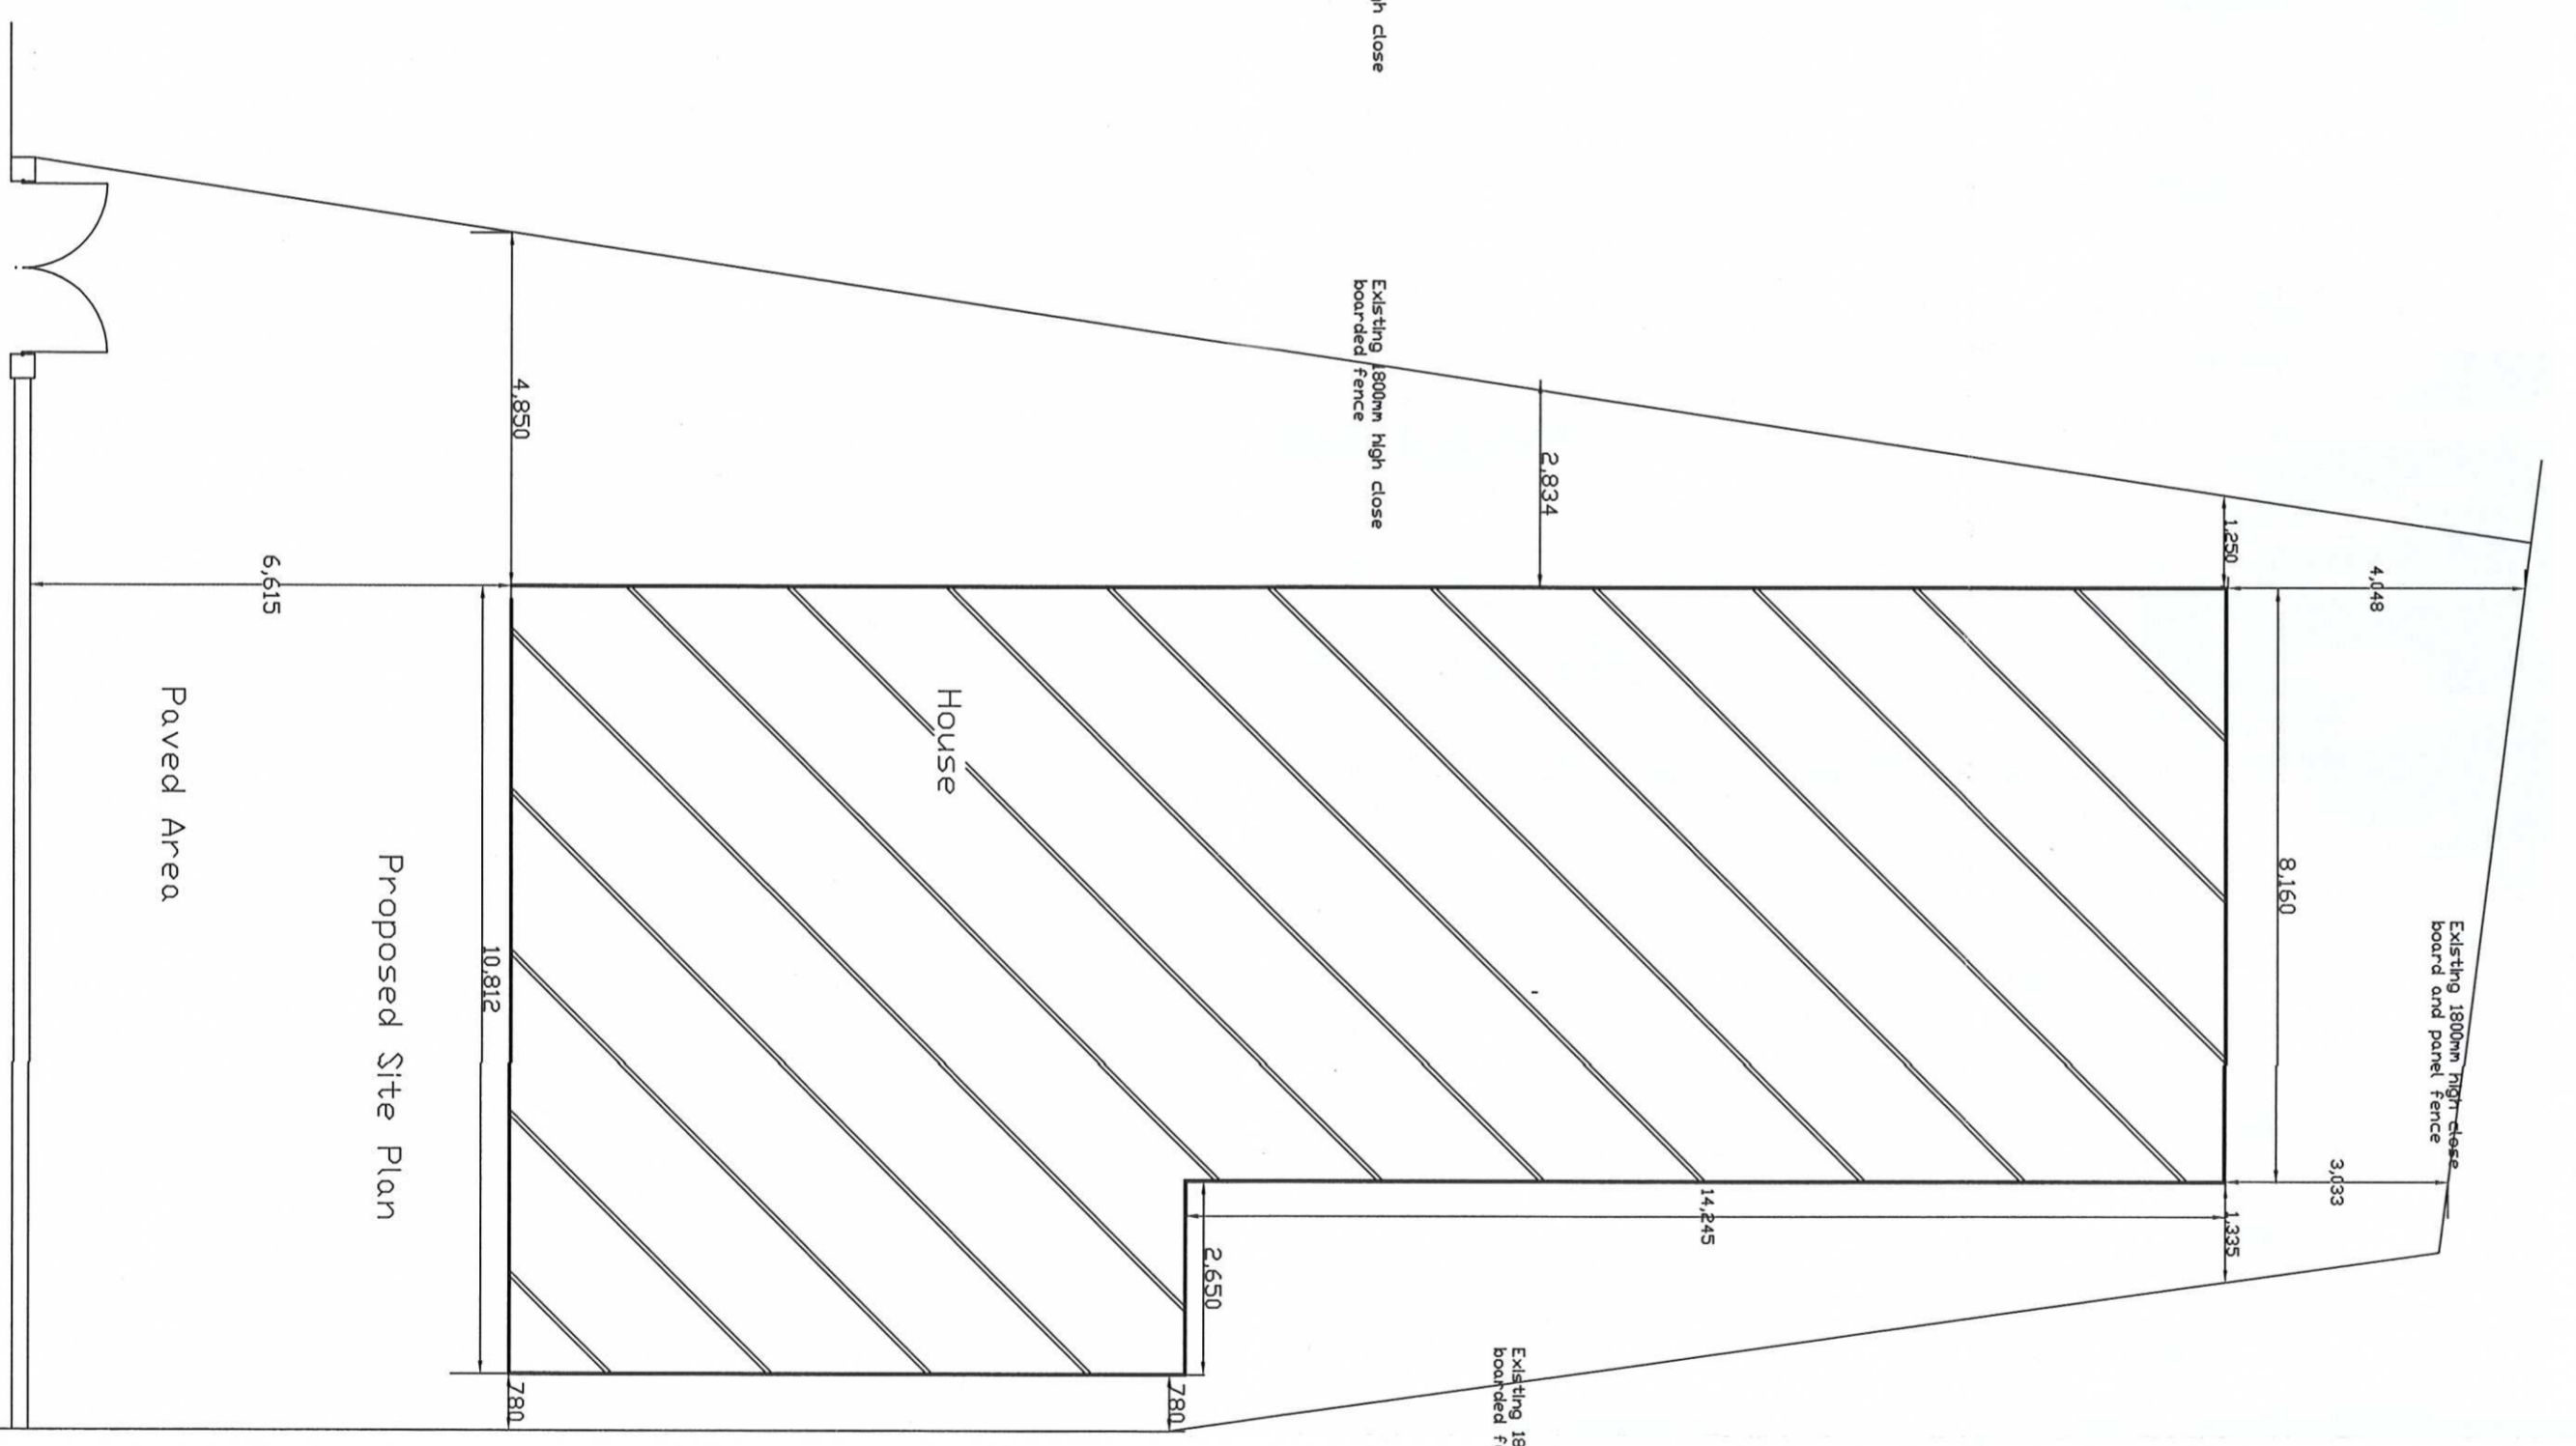

Proposed Site Plan

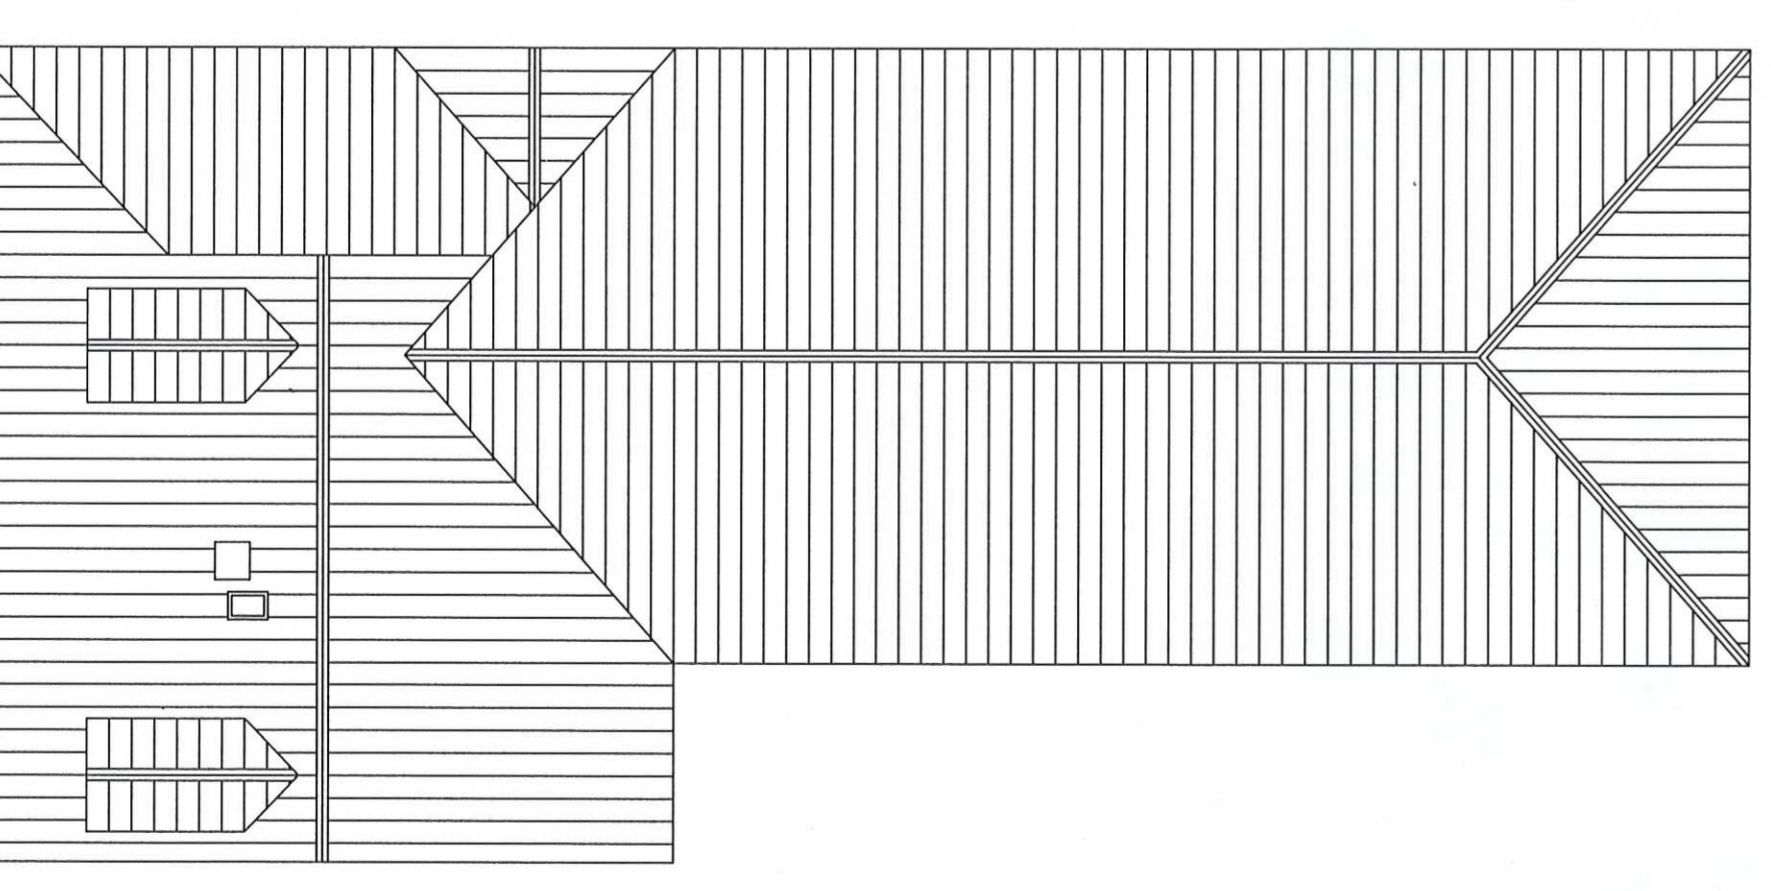

Existing Roof Plan

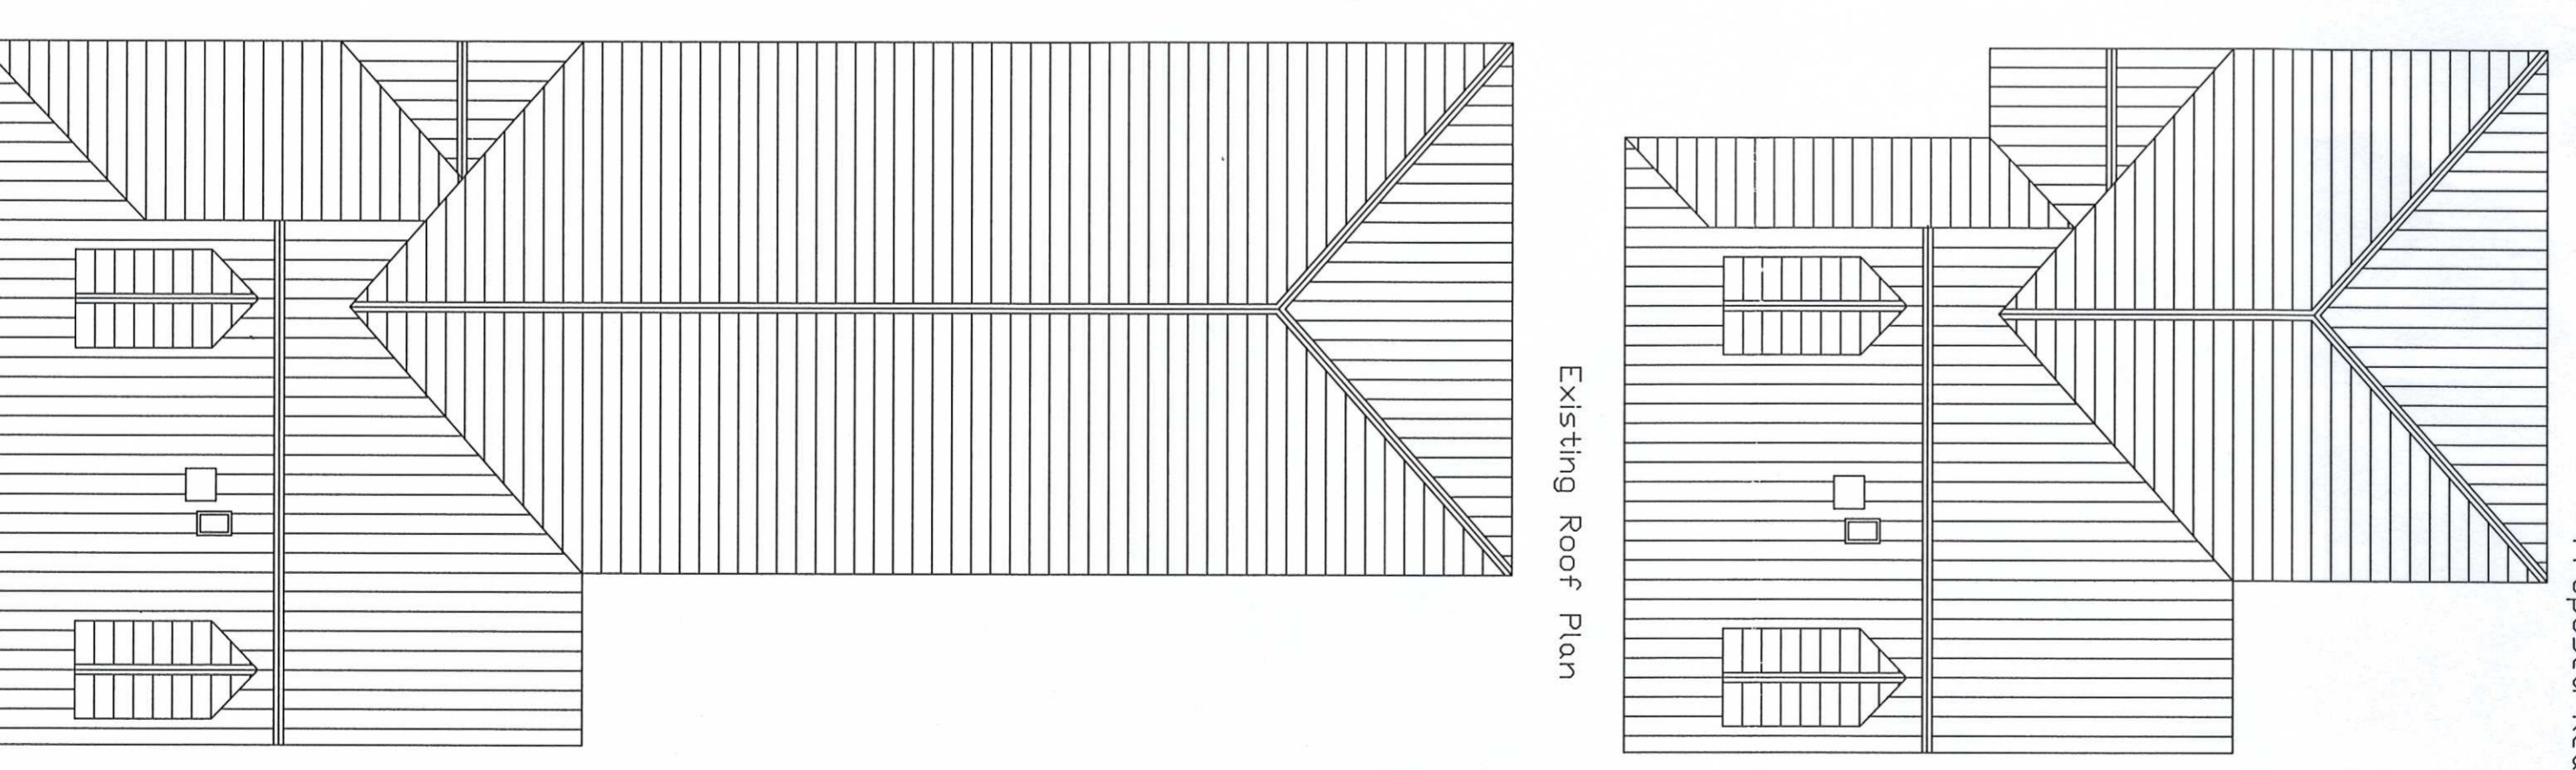

Proposed Roof Plan