


ST0162/15 HFUL

SOUTH TYNESIDE COUNCIL

03 MAR 2015

AREA PLANNING

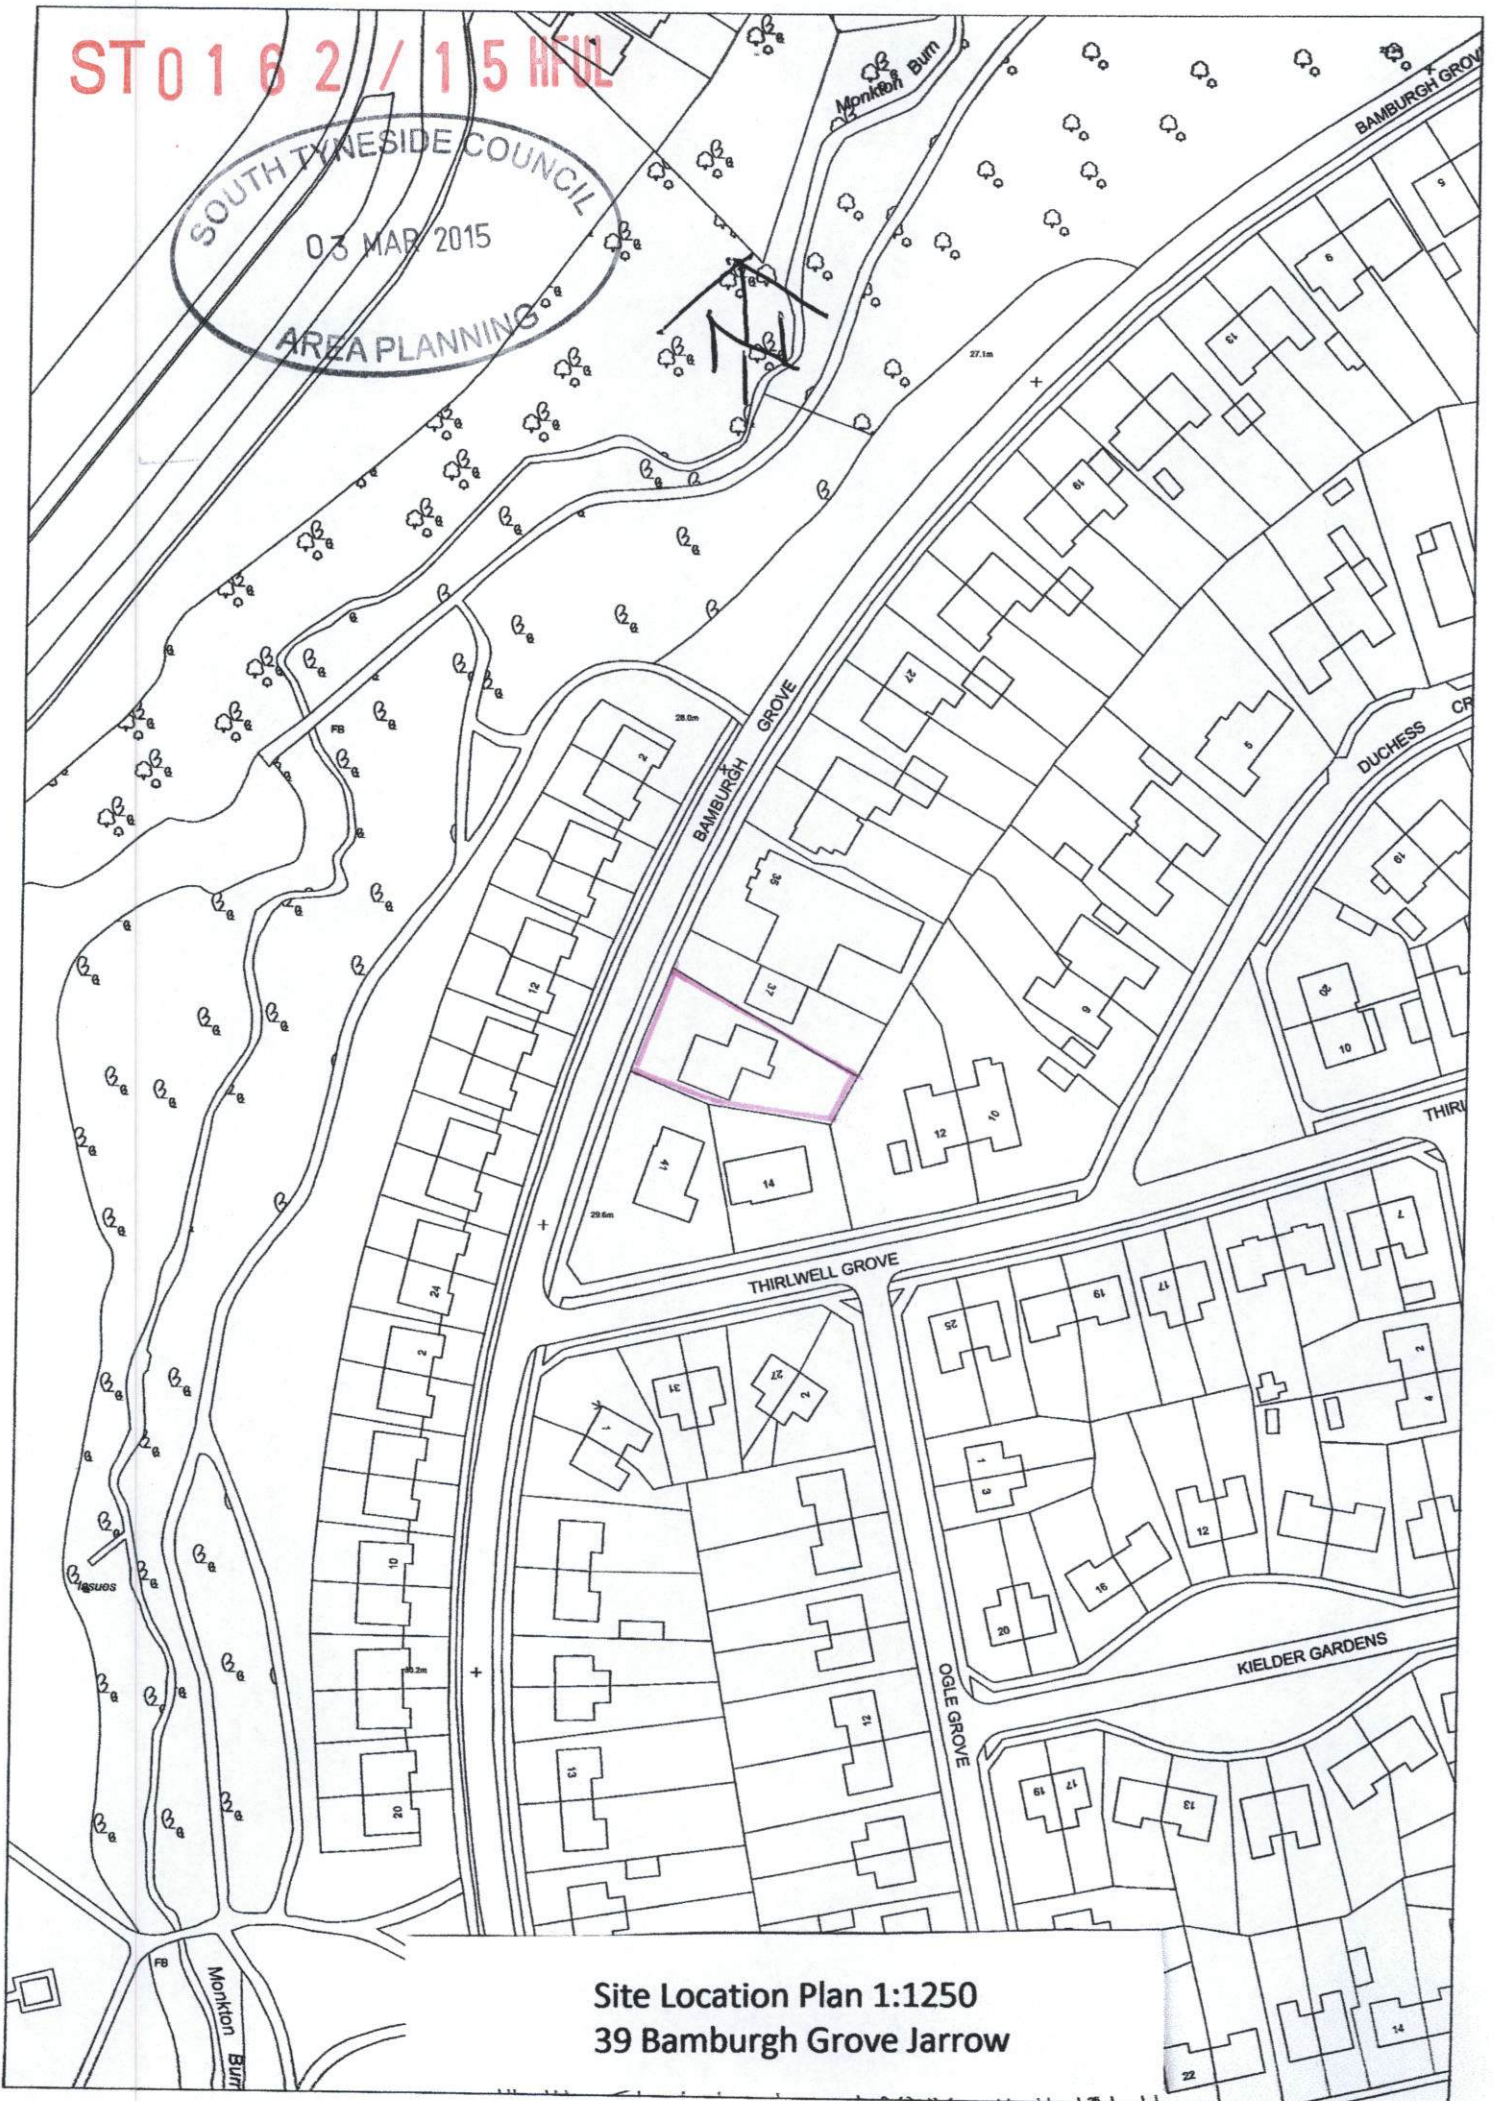

Site Location Plan 1:1250
39 Bamburgh Grove Jarrow