


Proposed Ground Floor

THIS DRAWING IS TO BE READ INCONJUNCTION WITH
DRAWING NO 16/01/2015/PM/PLAN/01-03-04

Original Plan Paper Size = A2

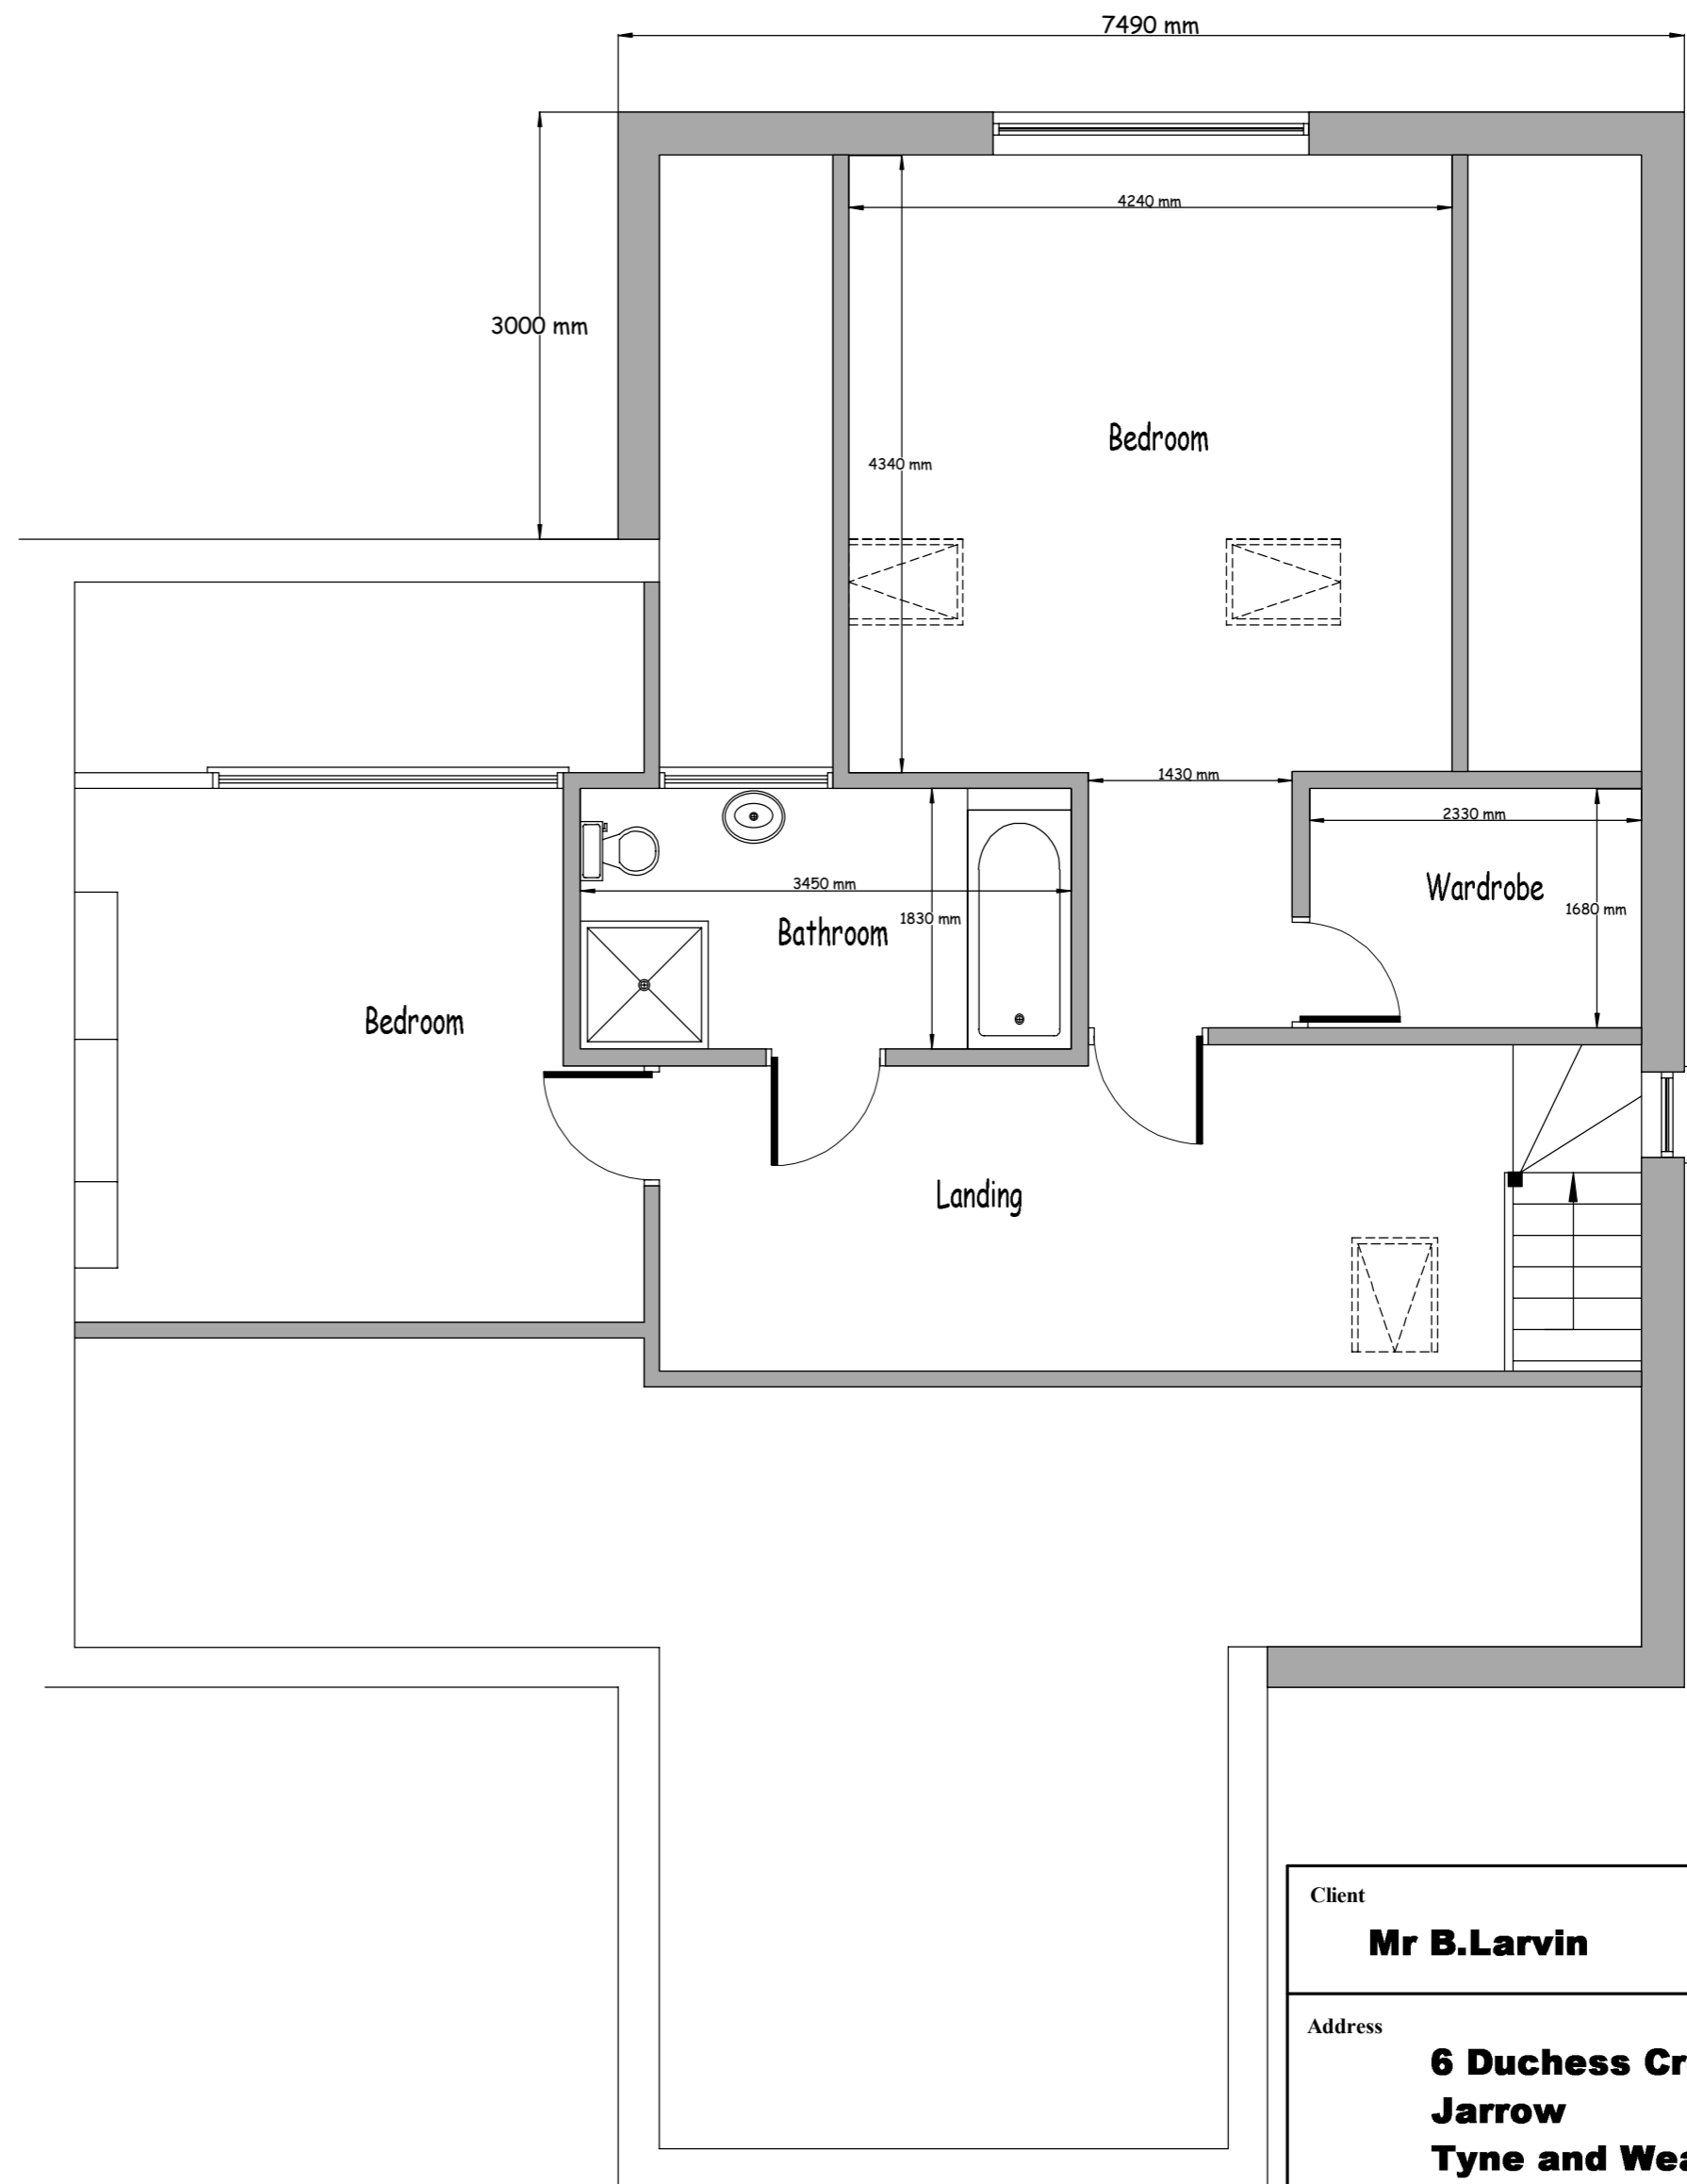

Proposed First Floor

IMPORTANT NOTE

All dimensions are to be checked on site prior to construction proceeding. Builder to set out work prior to construction and must ensure that no part of the structure encroaches any boundaries. Any work undertaken prior to receiving full Building Regs approval is undertaken at clients/builders own risk

| | |
|---|-----------------------------|
| Client Mr B.Larvin | |
| Address 6 Duchess Crescent West Jarrow Tyne and Wear NE32 5QJ | |
| Title Side and Rear Extensions | |
| PGM Services Ltd (Planning & Development Surveyors) 18 Grasmere Gardens South Shields Tyne and Wear, NE34 0DZ TEL: 07799 060630 | |
| Scale 1:50 | Date January 2015 |
| Drawing No. 16/01/2015/PM/PLAN/02 | Revision A |