


Boundary


Boundary

Boundary

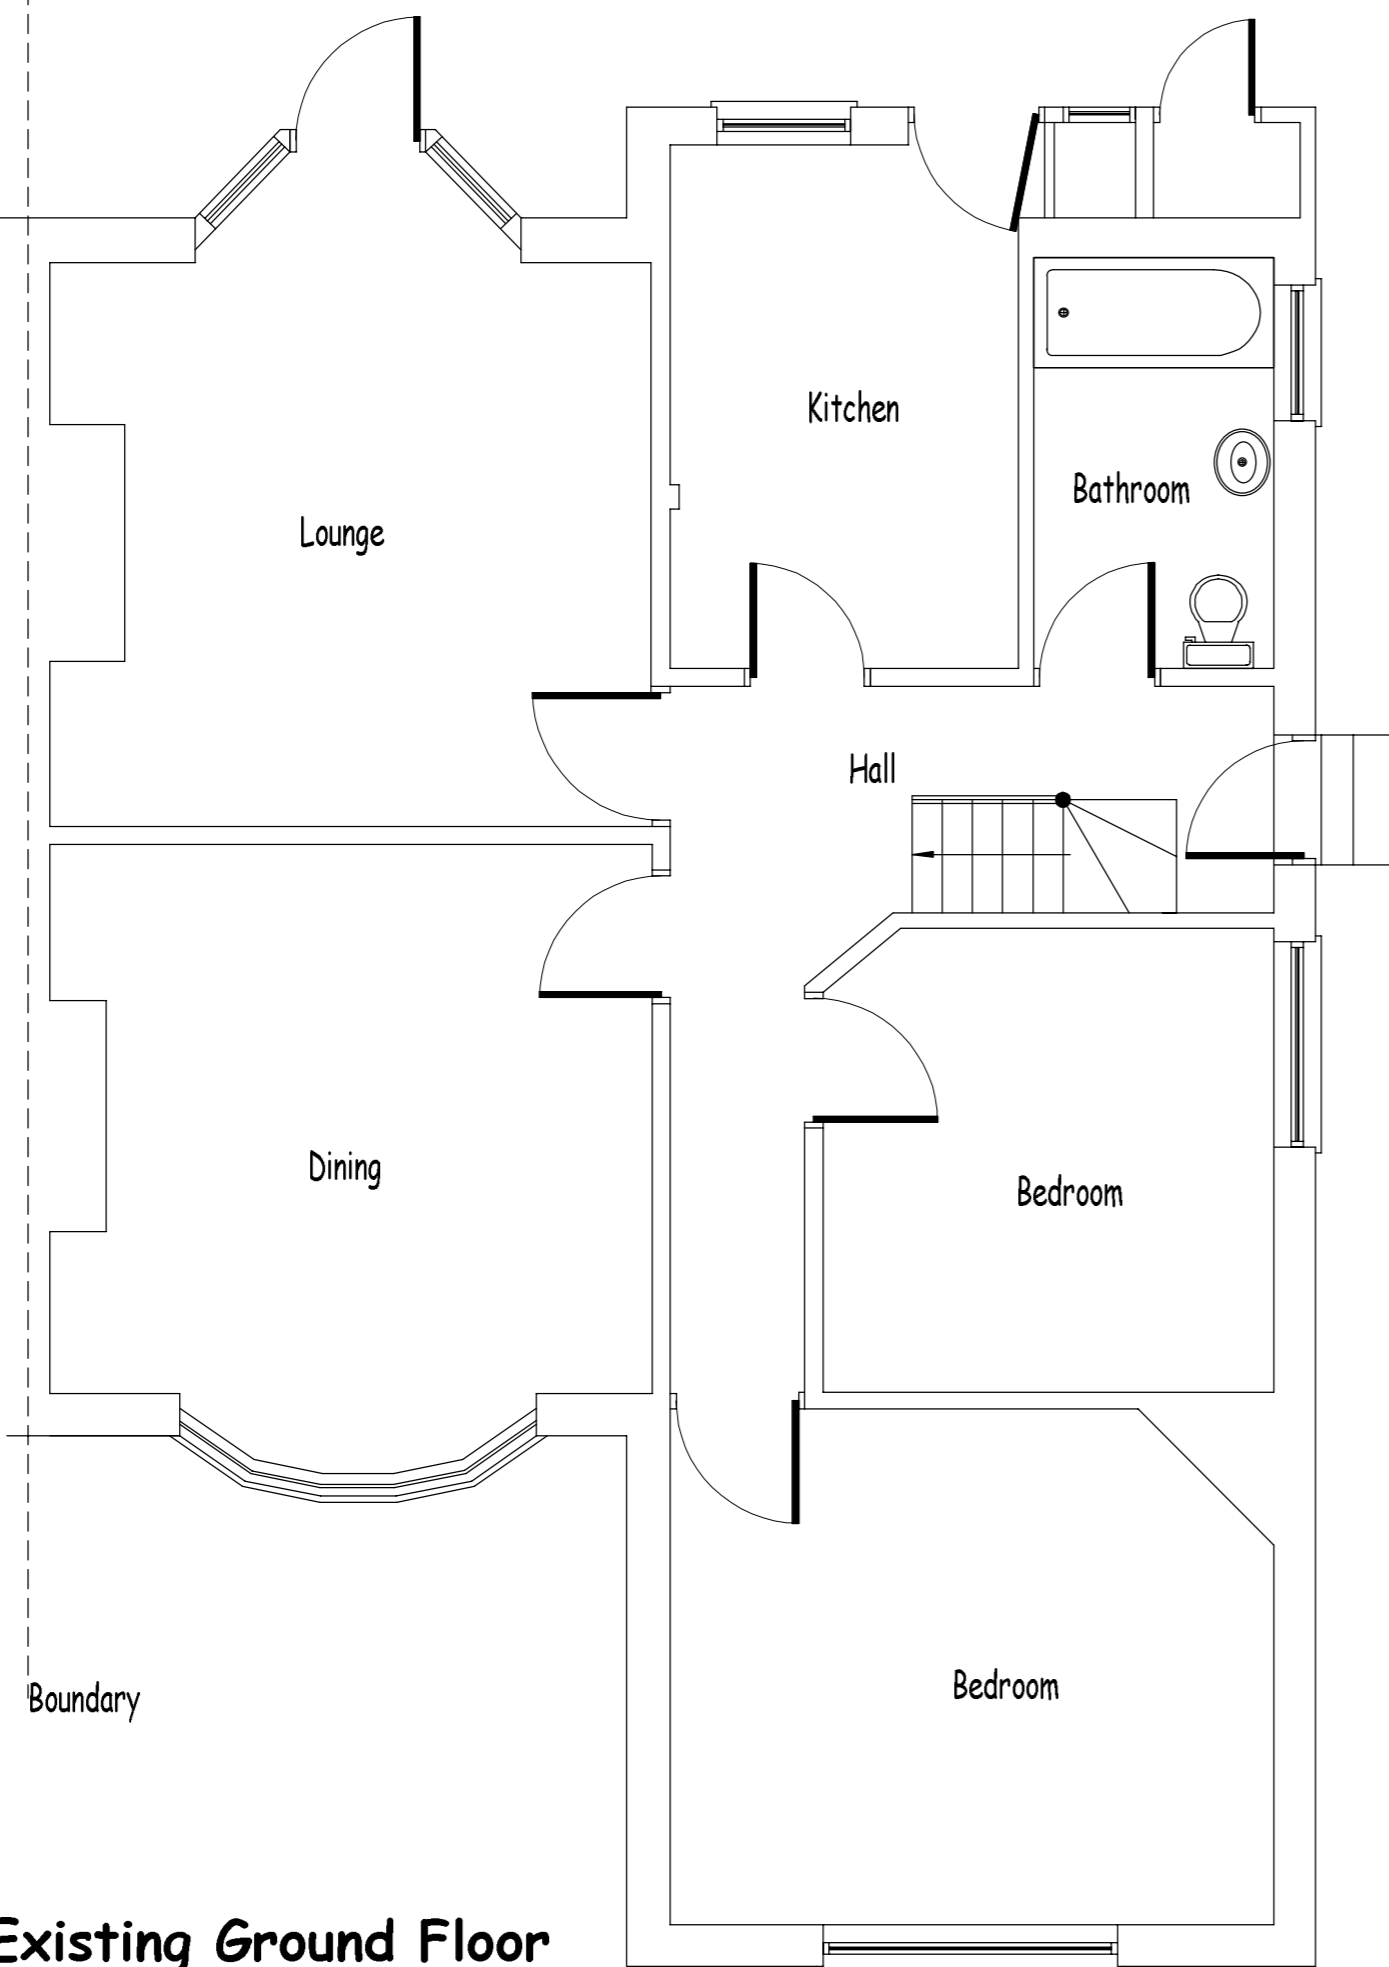

Existing Ground Floor

Driveway

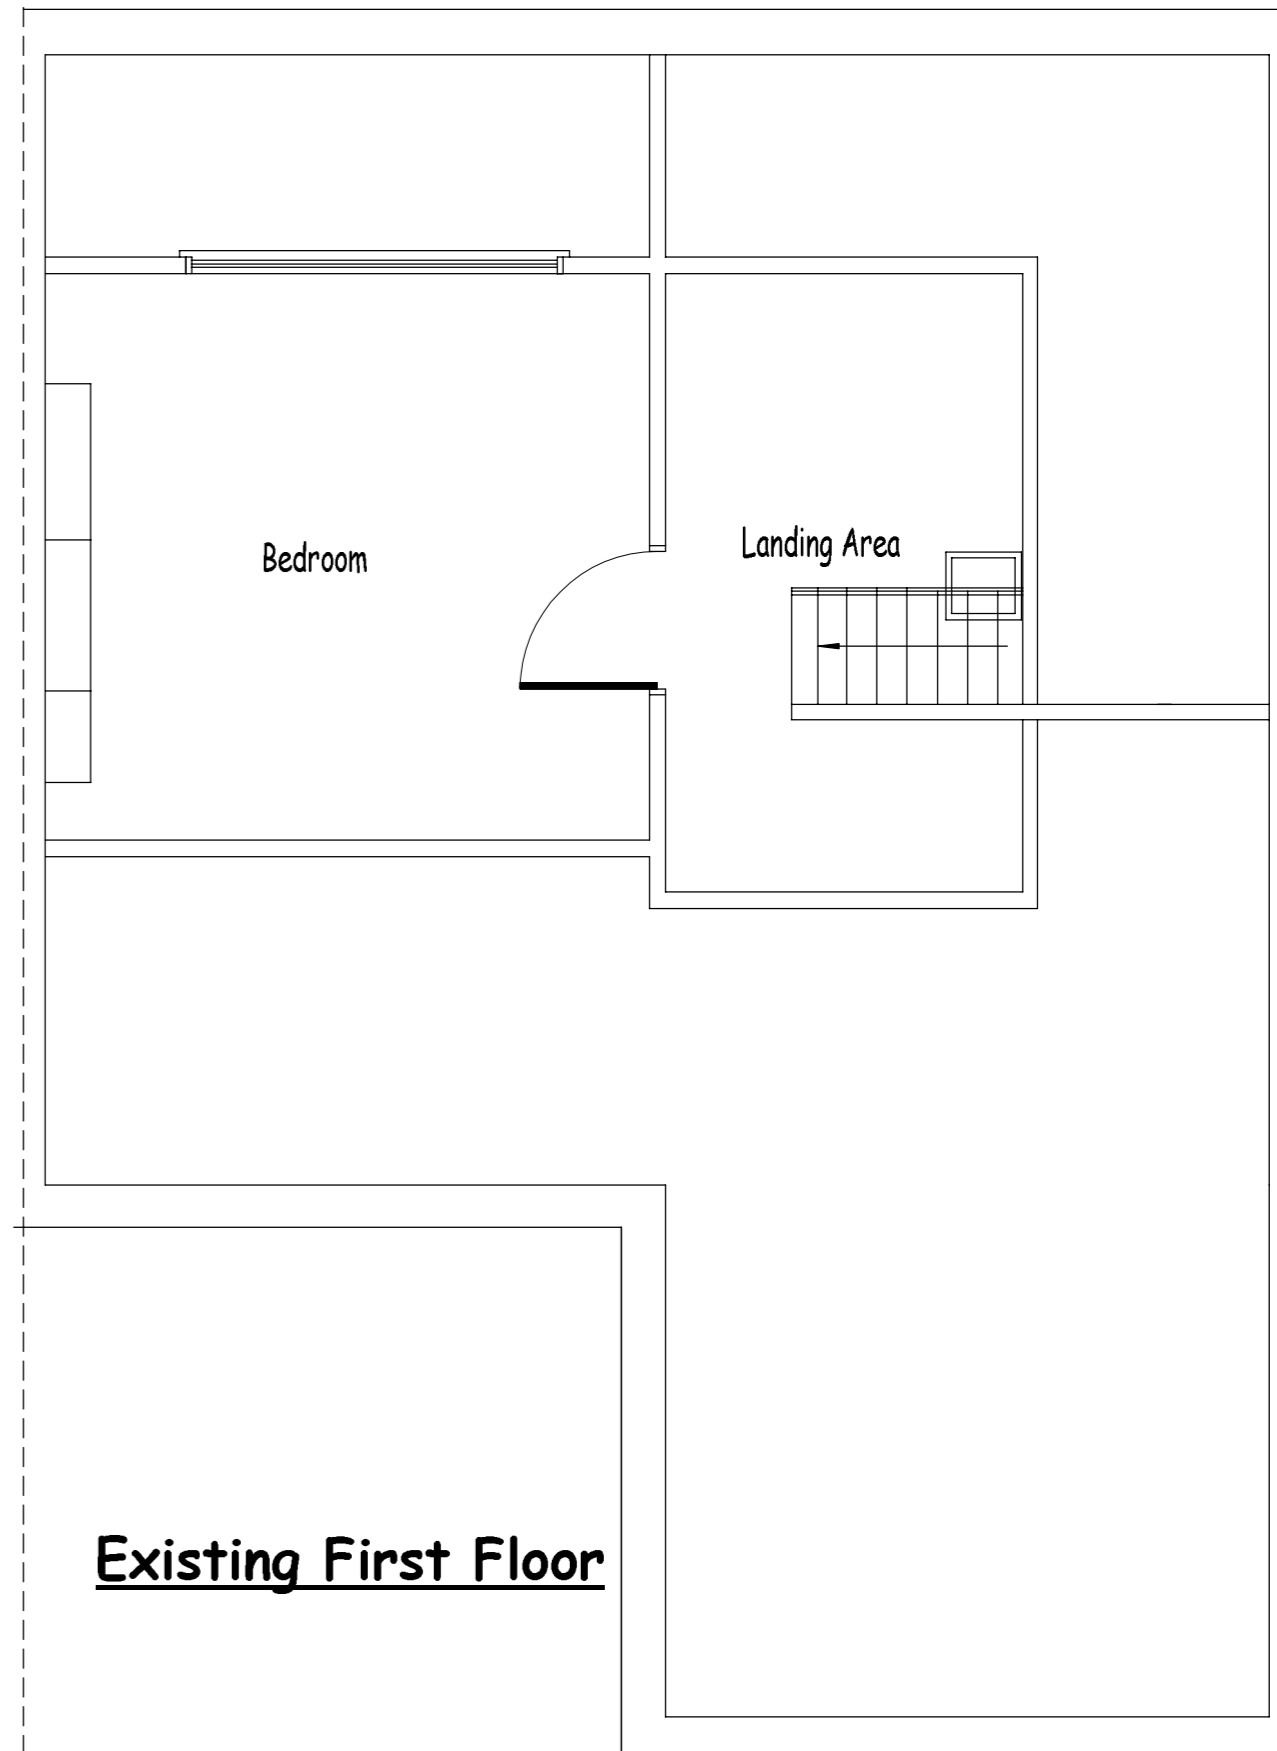

Existing First Floor

IMPORTANT NOTE

All dimensions are to be checked on site prior to construction proceeding. Builder to set out work prior to construction and must ensure that no part of the structure encroaches any boundaries. Any work undertaken prior to receiving full Building Regs approval is undertaken at clients/builders own risk.

THIS DRAWING IS TO BE READ INCONJUNCTION WITH DRAWING NO 16/01/2015/PM/PLAN/02 & 03

Original Plan Paper Size = A2

Boundary

Client Mr B.Larvin	
Address 6 Duchess Crescent West Jarrow Tyne and Wear NE32 5QJ	
Title Extensions	
PGM Services Ltd (Planning & Development Surveyors) 18 Grasmere Gardens South Shields Tyne and Wear, NE34 0DZ TEL: 07799 060630	
Scale 1:50	Date January 2015
Drawing No. 16/01/2015/PM/PLAN/01	Revision