

Bamburgh Drive

23

25

27

29

5


6

7

8

Duchess Crescent West

11 m
11 m
11 m
14 m
1 m
Driveway

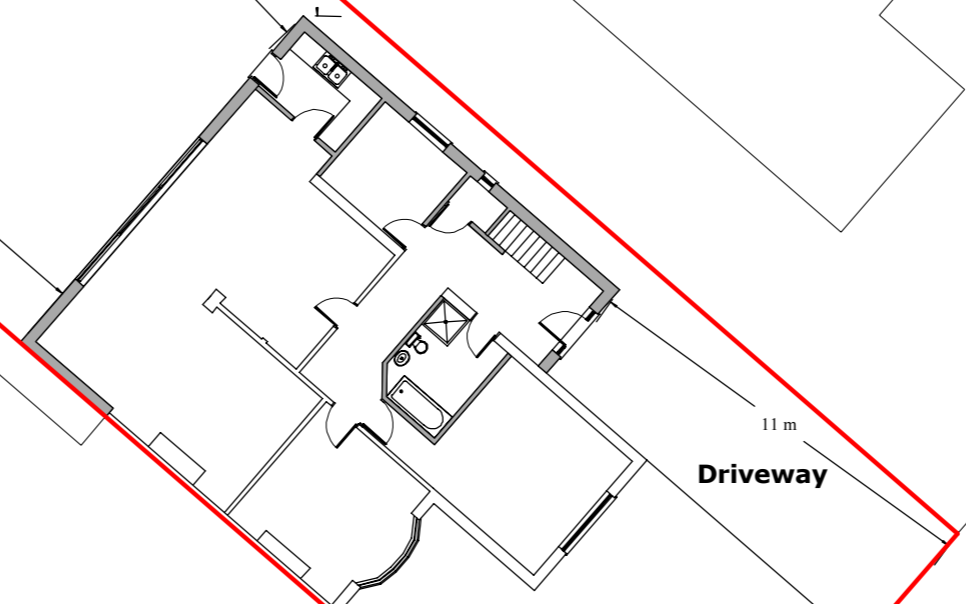

Site Layout Plan 1:200

Client Mr B.Larvin	
Address 6 Duchess Crescent West Jarrow Tyne and Wear NE32 5QJ	
Title Extensions	
PGM Services Ltd (Planning & Development Surveyors) 18 Grasmere Gardens South Shields Tyne and Wear, NE34 0DZ TEL: 07799 060630	
Scale 1:200	Date January 2015
Drawing No. 16/01/2015/PM/PLAN/04	Revision