


EXISTING NORTH LANE ELEVATION

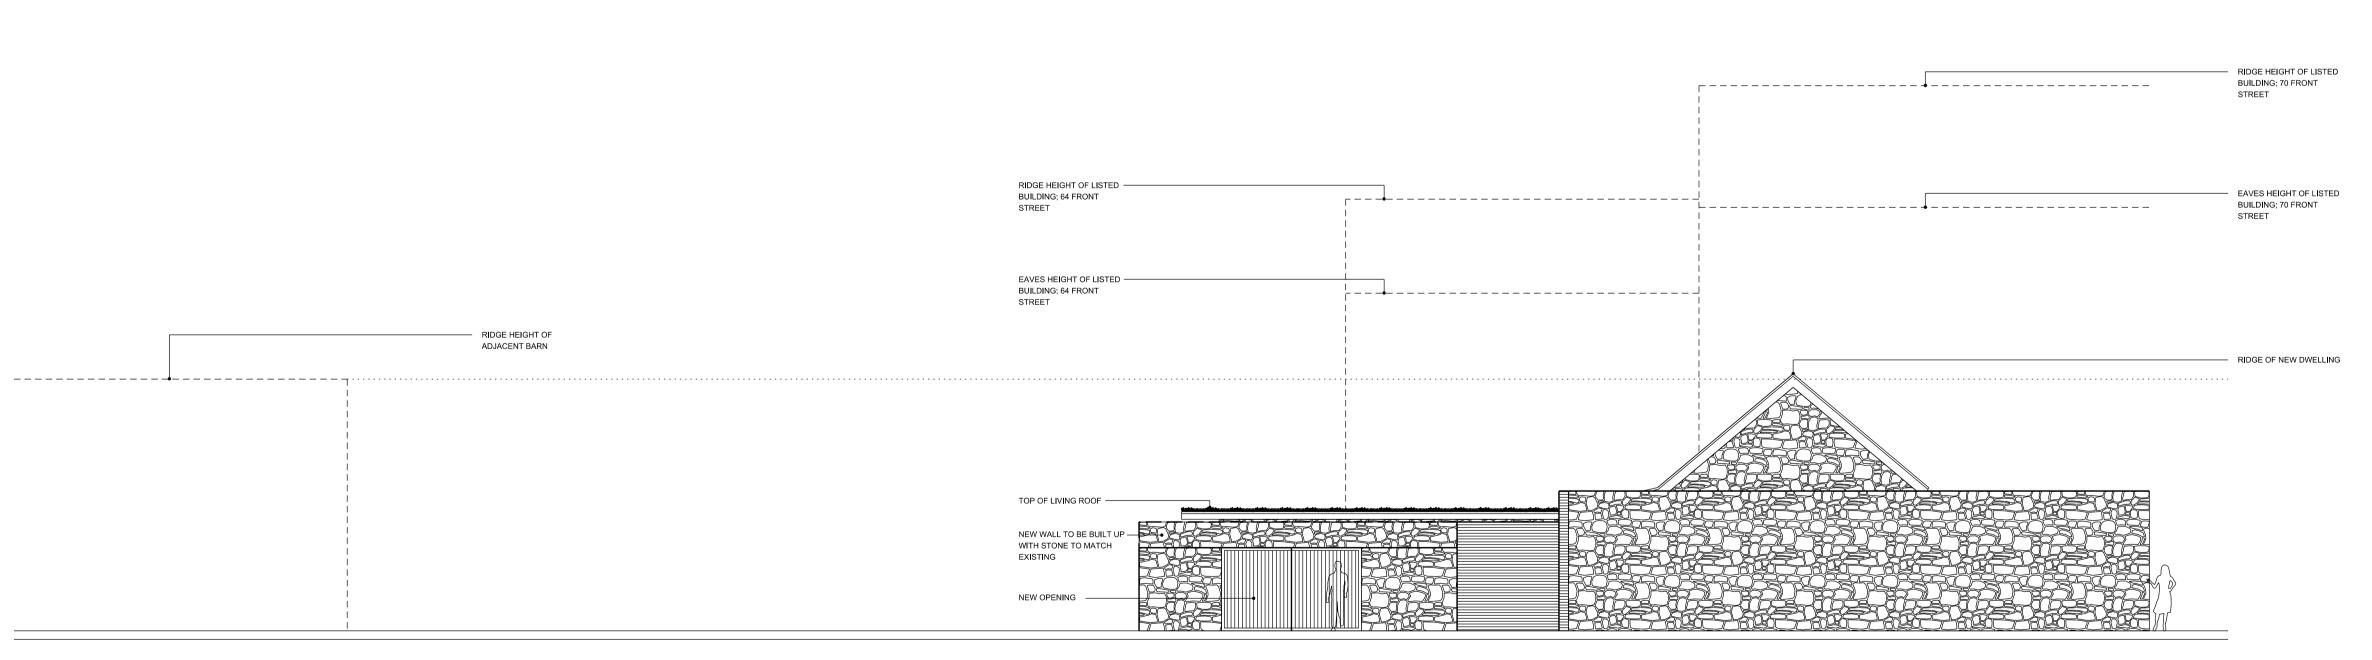

PROPOSED NORTH LANE ELEVATION

FITZARCHITECTS

THE PLACE - ATHENAEUM STREET
SUNDERLAND - SR1 1QX

T +44 (0)191 563 7025 F +44 (0)191 510 1746

WWW.FITZARCHITECTS.CO.UK

OFFICE@FITZARCHITECTS.CO.UK

CLIENT CONNOLLY

PROJECT
PROPOSED RESIDENTIAL DEVELOPMENT ON LAND
TO THE REAR OF 64 FRONT STREET

STAGE PLANNING

DRAWING

NORTH LANE EXISTING AND PROPOSED WALL

PROJECT NUMBER	SCALES
1277	1:100 @ A1
DRAWING NUMBER	DATE
AL (0) 0030	FEB 15
DRAWN BY	CHECKED BY
DRAWN BY	CHECKED BY
DI	CRE

NORTH

REVISION



REVISION DATE AND DESCRIPTION

23.04.15 REAR OPENING INCREASED TO 4M AS PLANNERS COMMENTS

COPYRIGHT OF FITZ ARCHITECTS LIMITED

NOT TO BE SCALED - ALL DIMENSIONS TO BE CHECKED ON SITE

_____ 75MM ____