

FITZARCHITECTS

THE PLACE - ATHENAEUM STREET
 SUNDERLAND - SR1 1QX
 T +44 (0)191 563 7025 F +44 (0)191 510 1746
 WWW.FITZARCHITECTS.CO.UK
 OFFICE@FITZARCHITECTS.CO.UK

CLIENT
 CONNOLLY

PROJECT
 PROPOSED RESIDENTIAL DEVELOPMENT
 ON LAND TO THE REAR OF 64
 FRONT STREET


STAGE
 PLANNING

DRAWING
 PROPOSED PLAN LEVEL 00


PROJECT NUMBER 1277	SCALES 1:100 @ A3
------------------------	----------------------

DRAWING NUMBER AL (0) 0100	DATE FEB 15
-------------------------------	----------------

DRAWN BY DI	CHECKED BY CRF
----------------	-------------------

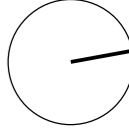REVISION	NORTH 
----------	---

REVISION	DATE AND DESCRIPTION

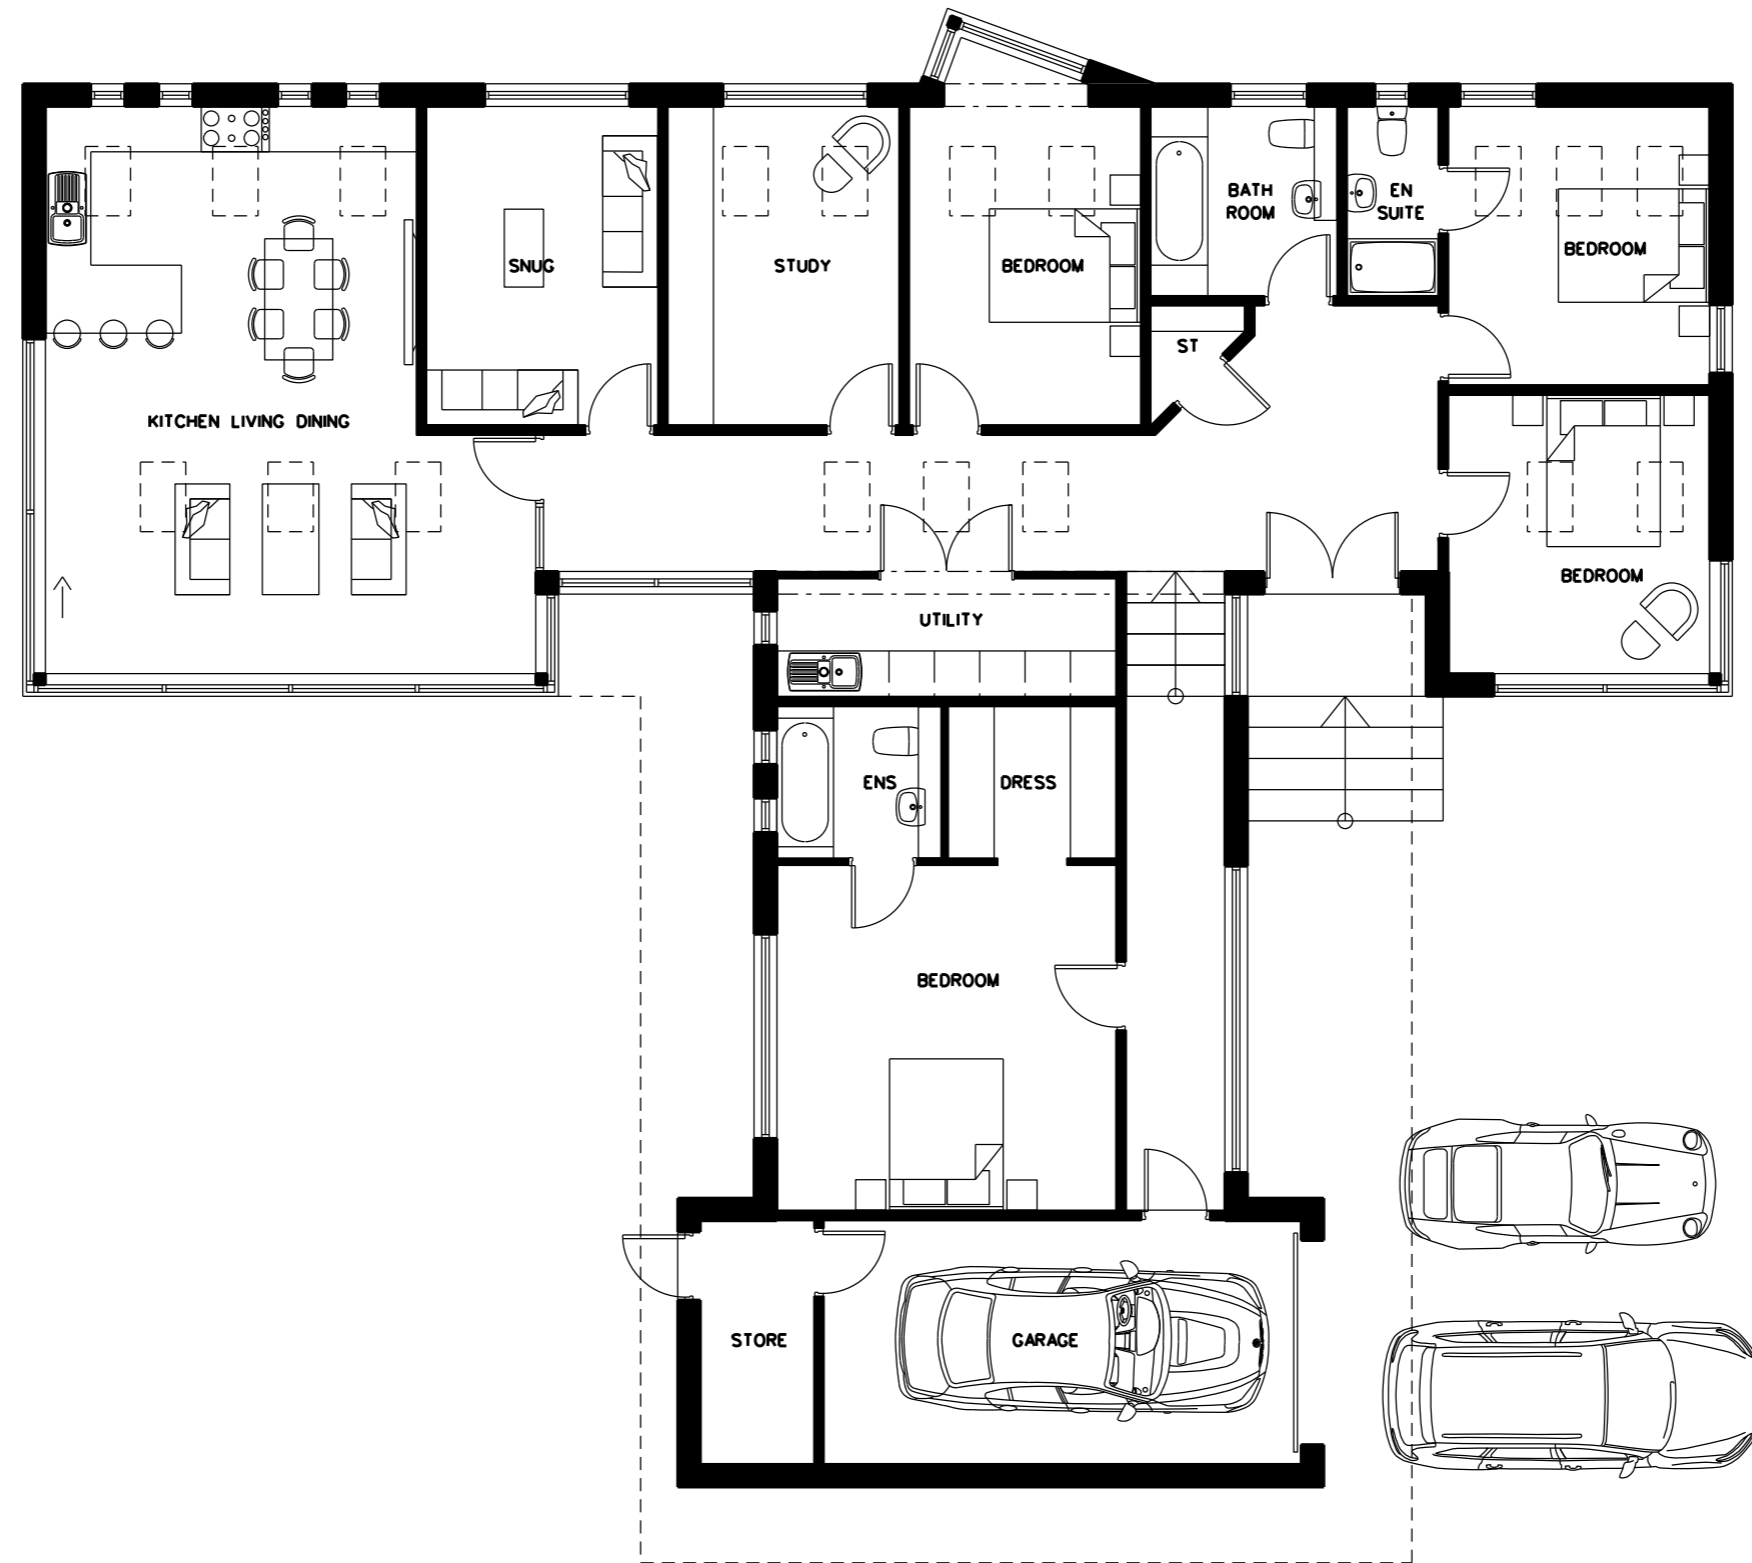

COPYRIGHT OF FITZ ARCHITECTS LIMITED
 NOT TO BE SCALED - ALL DIMENSIONS TO BE CHECKED ON SITE

← 50MM →