

THE PLACE - ATHENAEUM STREET  
 SUNDERLAND - SR1 1QX  
 T +44 (0)191 563 7025 F +44 (0)191 510 1746  
 WWW.FITZARCHITECTS.CO.UK  
 OFFICE@FITZARCHITECTS.CO.UK

CLIENT  
 CONNOLLY

PROJECT  
 PROPOSED RESIDENTIAL DEVELOPMENT  
 ON LAND TO THE REAR OF 64  
 FRONT STREET

STAGE  
 PLANNING

DRAWING  
 PROPOSED HOUSE SECTION

PROJECT NUMBER  
 1277

SCALES  
 1:100 @ A3

DRAWING NUMBER  
 AL (0) 0025


DATE  
 FEB 15

DRAWN BY  
 DI

CHECKED BY  
 CRF

REVISION  
 NORTH

REVISION	DATE AND DESCRIPTION

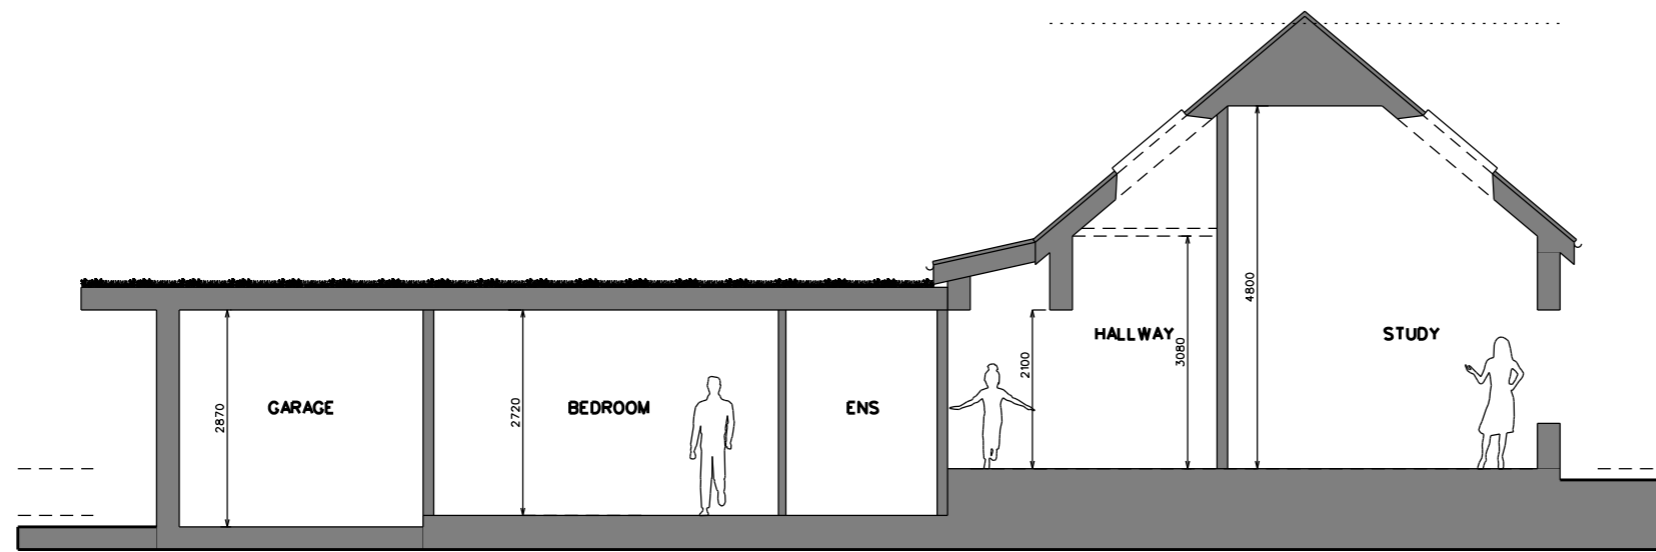

PROPOSED HOUSE SECTION

COPYRIGHT OF FITZ ARCHITECTS LIMITED  
 NOT TO BE SCALED - ALL DIMENSIONS TO BE CHECKED ON SITE

50MM