

THE PLACE - ATHENAEUM STREET
 SUNDERLAND - SR1 1QX
 T +44 (0)191 563 7025 F +44 (0)191 510 1746
 WWW.FITZARCHITECTS.CO.UK
 OFFICE@FITZARCHITECTS.CO.UK

CLIENT
 CONNOLLY

PROJECT
 PROPOSED RESIDENTIAL DEVELOPMENT
 ON LAND TO THE REAR OF 64
 FRONT STREET

STAGE
 PLANNING

DRAWING
 PROPOSED ELEVATIONS 2

PROJECT NUMBER
 1277

SCALES
 1:100 @ A3

DRAWING NUMBER
 AL (0) 0011

DATE
 FEB 15


DRAWN BY
 DI

CHECKED BY
 CRF

REVISION

NORTH

REVISION	DATE AND DESCRIPTION

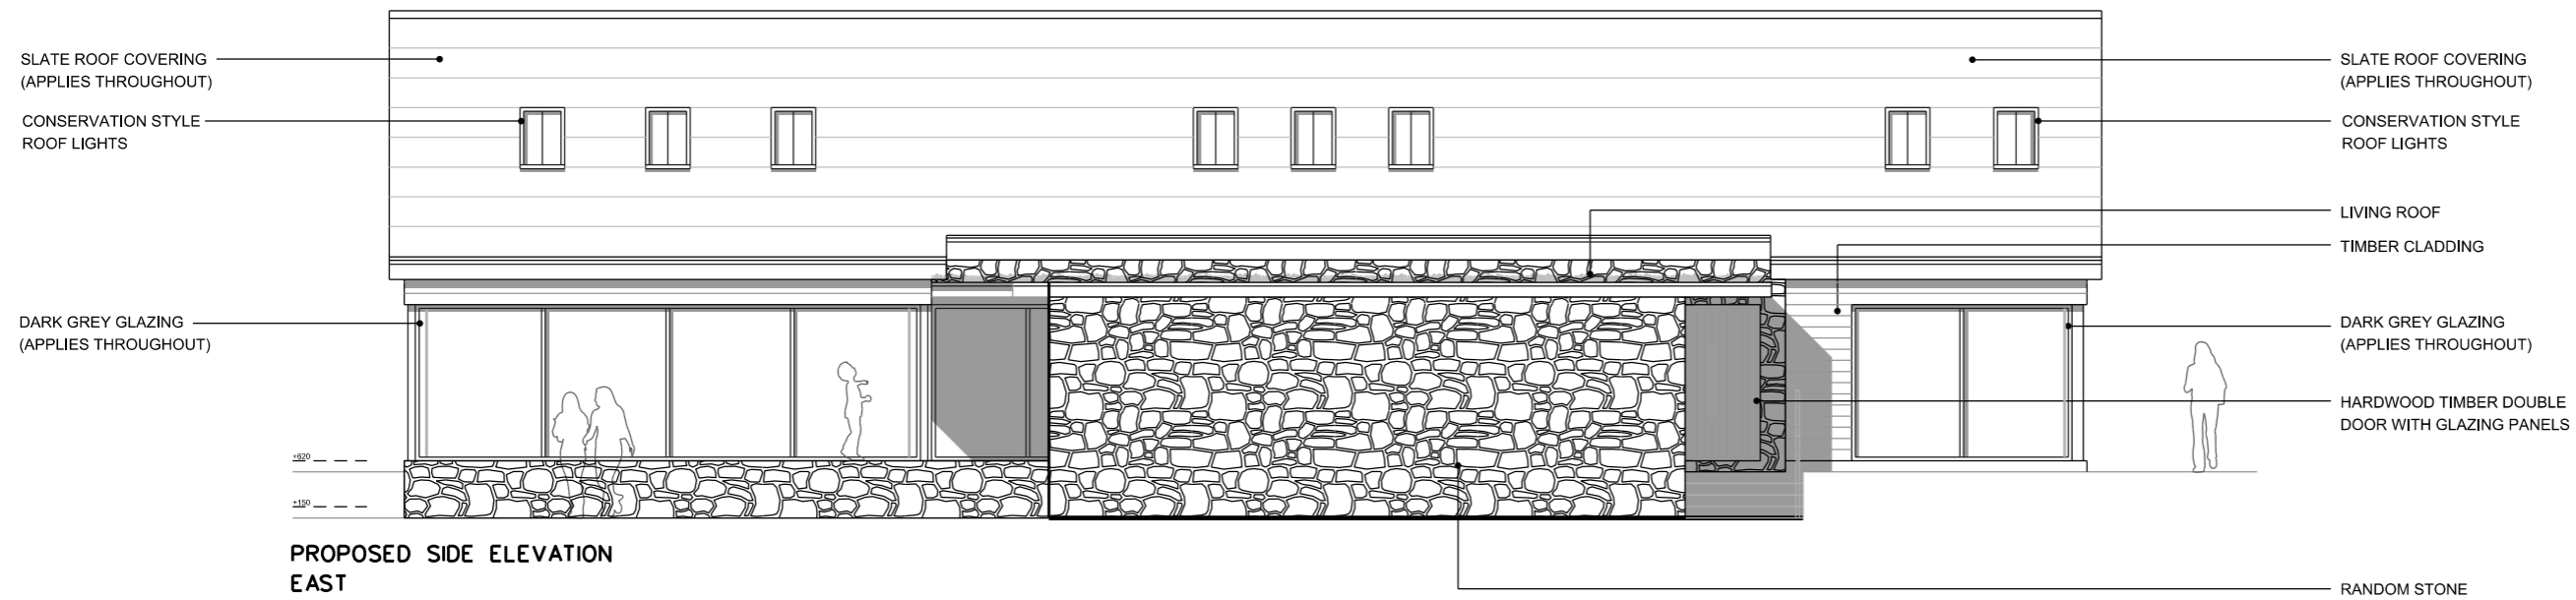

**PROPOSED SIDE ELEVATION
 EAST**