


1 Existing Elevations East
1 : 50

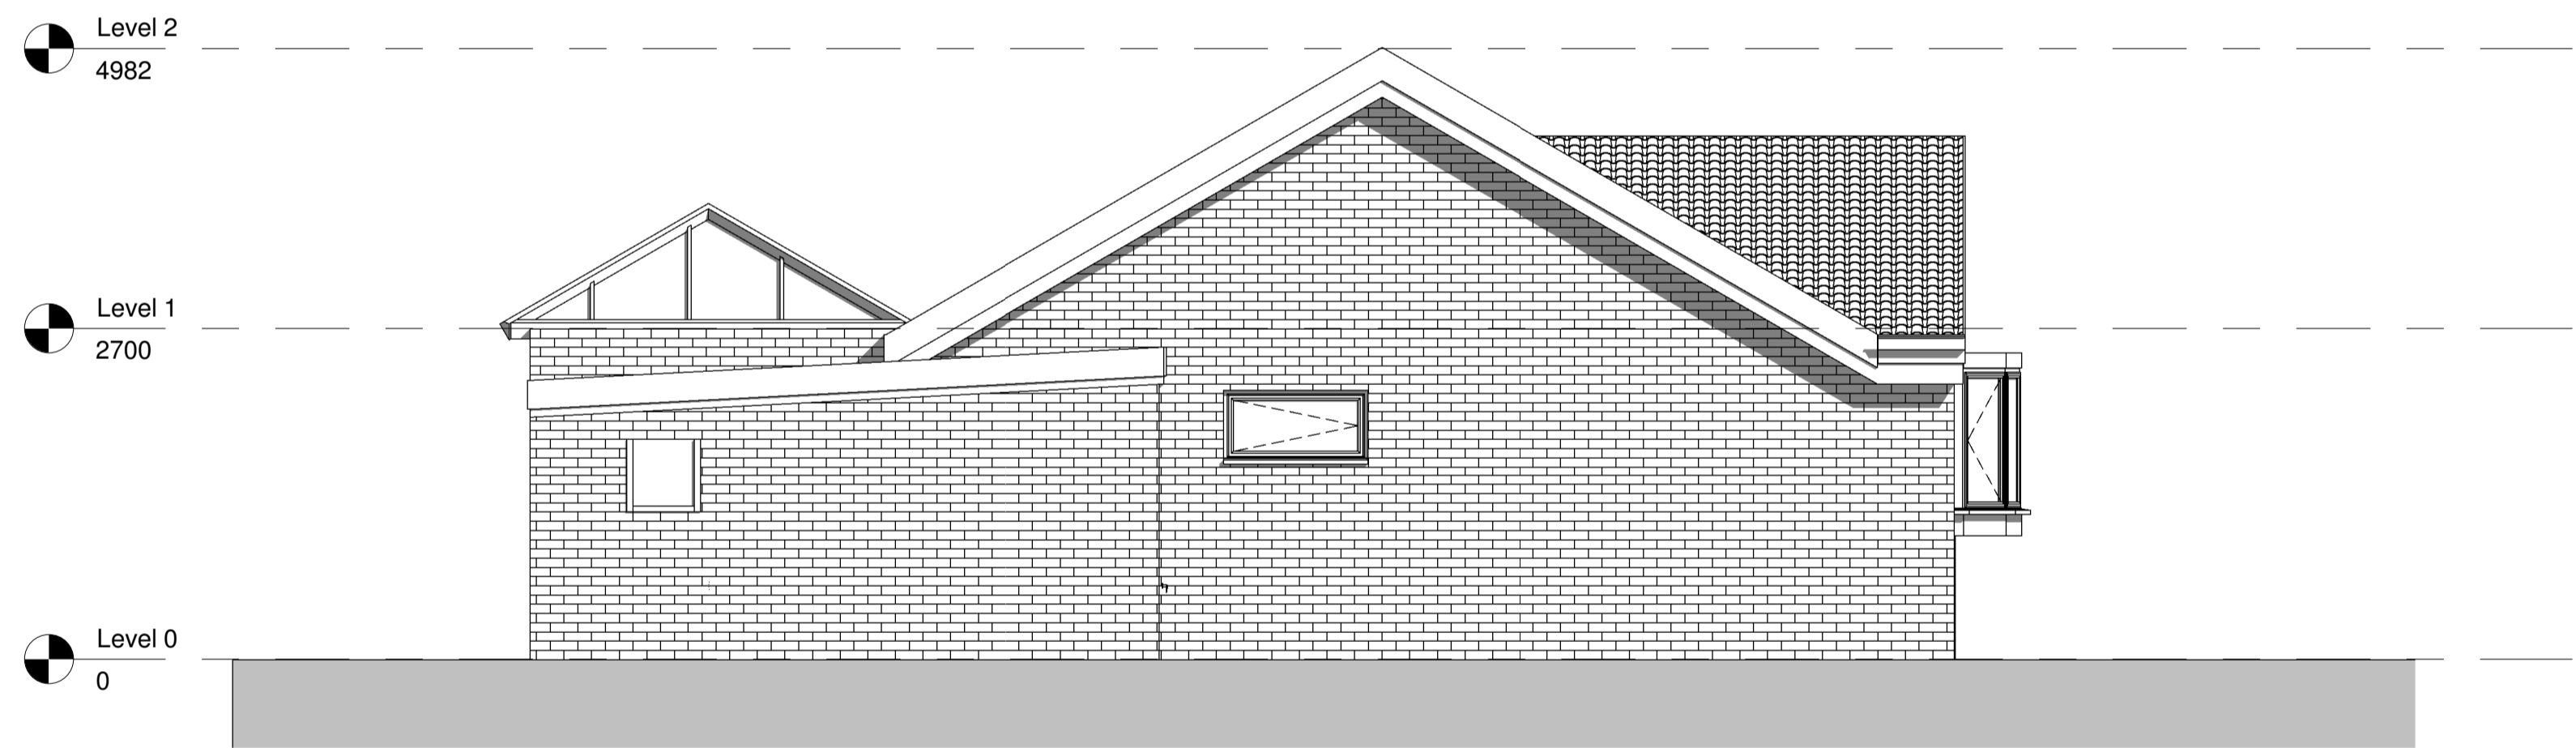

2 Existing Elevations West
1 : 50

: ALL INFORMATION REMAINS COPYRIGHT OF PH PARTNERSHIP :

: DO NOT SCALE - ALL DIMENSIONS TO BE VERIFIED ON SITE :



PH Partnership
 10 Lumley Court, Chester-le-Street, Co. Durham, CH2 1AN
 Tel: 0191 4109538 Email: [ph@phpartnership.co.uk]
 Fax: 0191 4109537 Web: www.phpartnership.co.uk

Client
Jimmy Simpson

Project
Adaptation & Refurbishment

Address
17, Meldon Avenue, South Shields, NE34 0EL

Scales	Date
1 : 50	11/21/14

Drawing Title
Existing Elevations

Drawing No.
4190-05

Revision