


1 Proposed Elevations East
1 : 50 @ A1

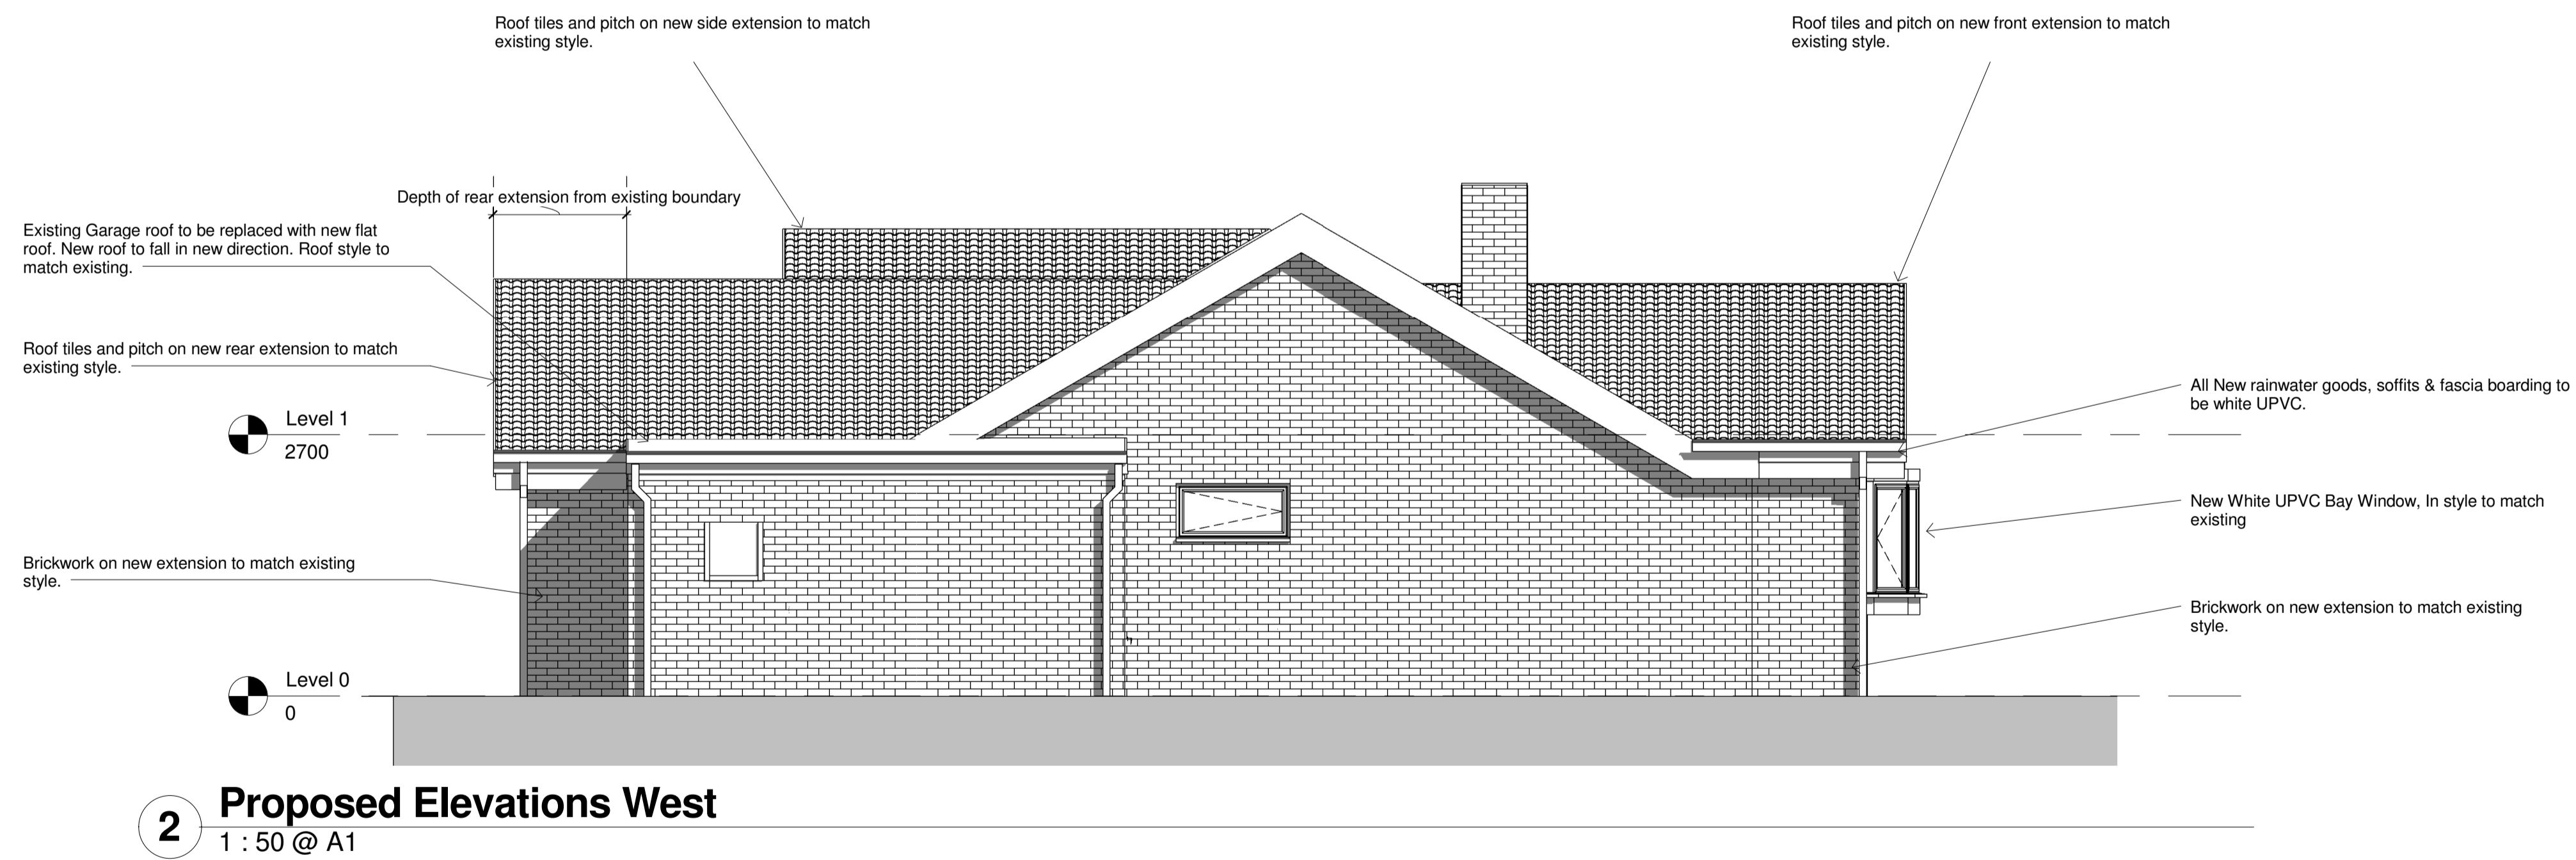

2 Proposed Elevations West
1 : 50 @ A1

: ALL INFORMATION REMAINS COPYRIGHT OF PH PARTNERSHIP :

: DO NOT SCALE - ALL DIMENSIONS TO BE VERIFIED ON SITE :



10 Lumley Court, Chester-le-Street, Co. Durham, CH2 1AN
Tel: 0191 4109038 Email: [ph@phpartnership.co.uk]
Fax: 0191 4100537 Web: www.phpartnership.co.uk

Client
Jimmy Simpson

Project
Adaptation & Refurbishment

Address
17, Meldon Avenue, South Shields, NE34 0EL

Scales Date
1 : 50 @ A1 05/21/14

Drawing Title
Proposed Elevations

Drawing No. Revision
4190-10