


**AMENDED**

**PLAN**

SOUTH TYNESIDE COUNCIL  
24 APR 2015  
AREA PLANNING

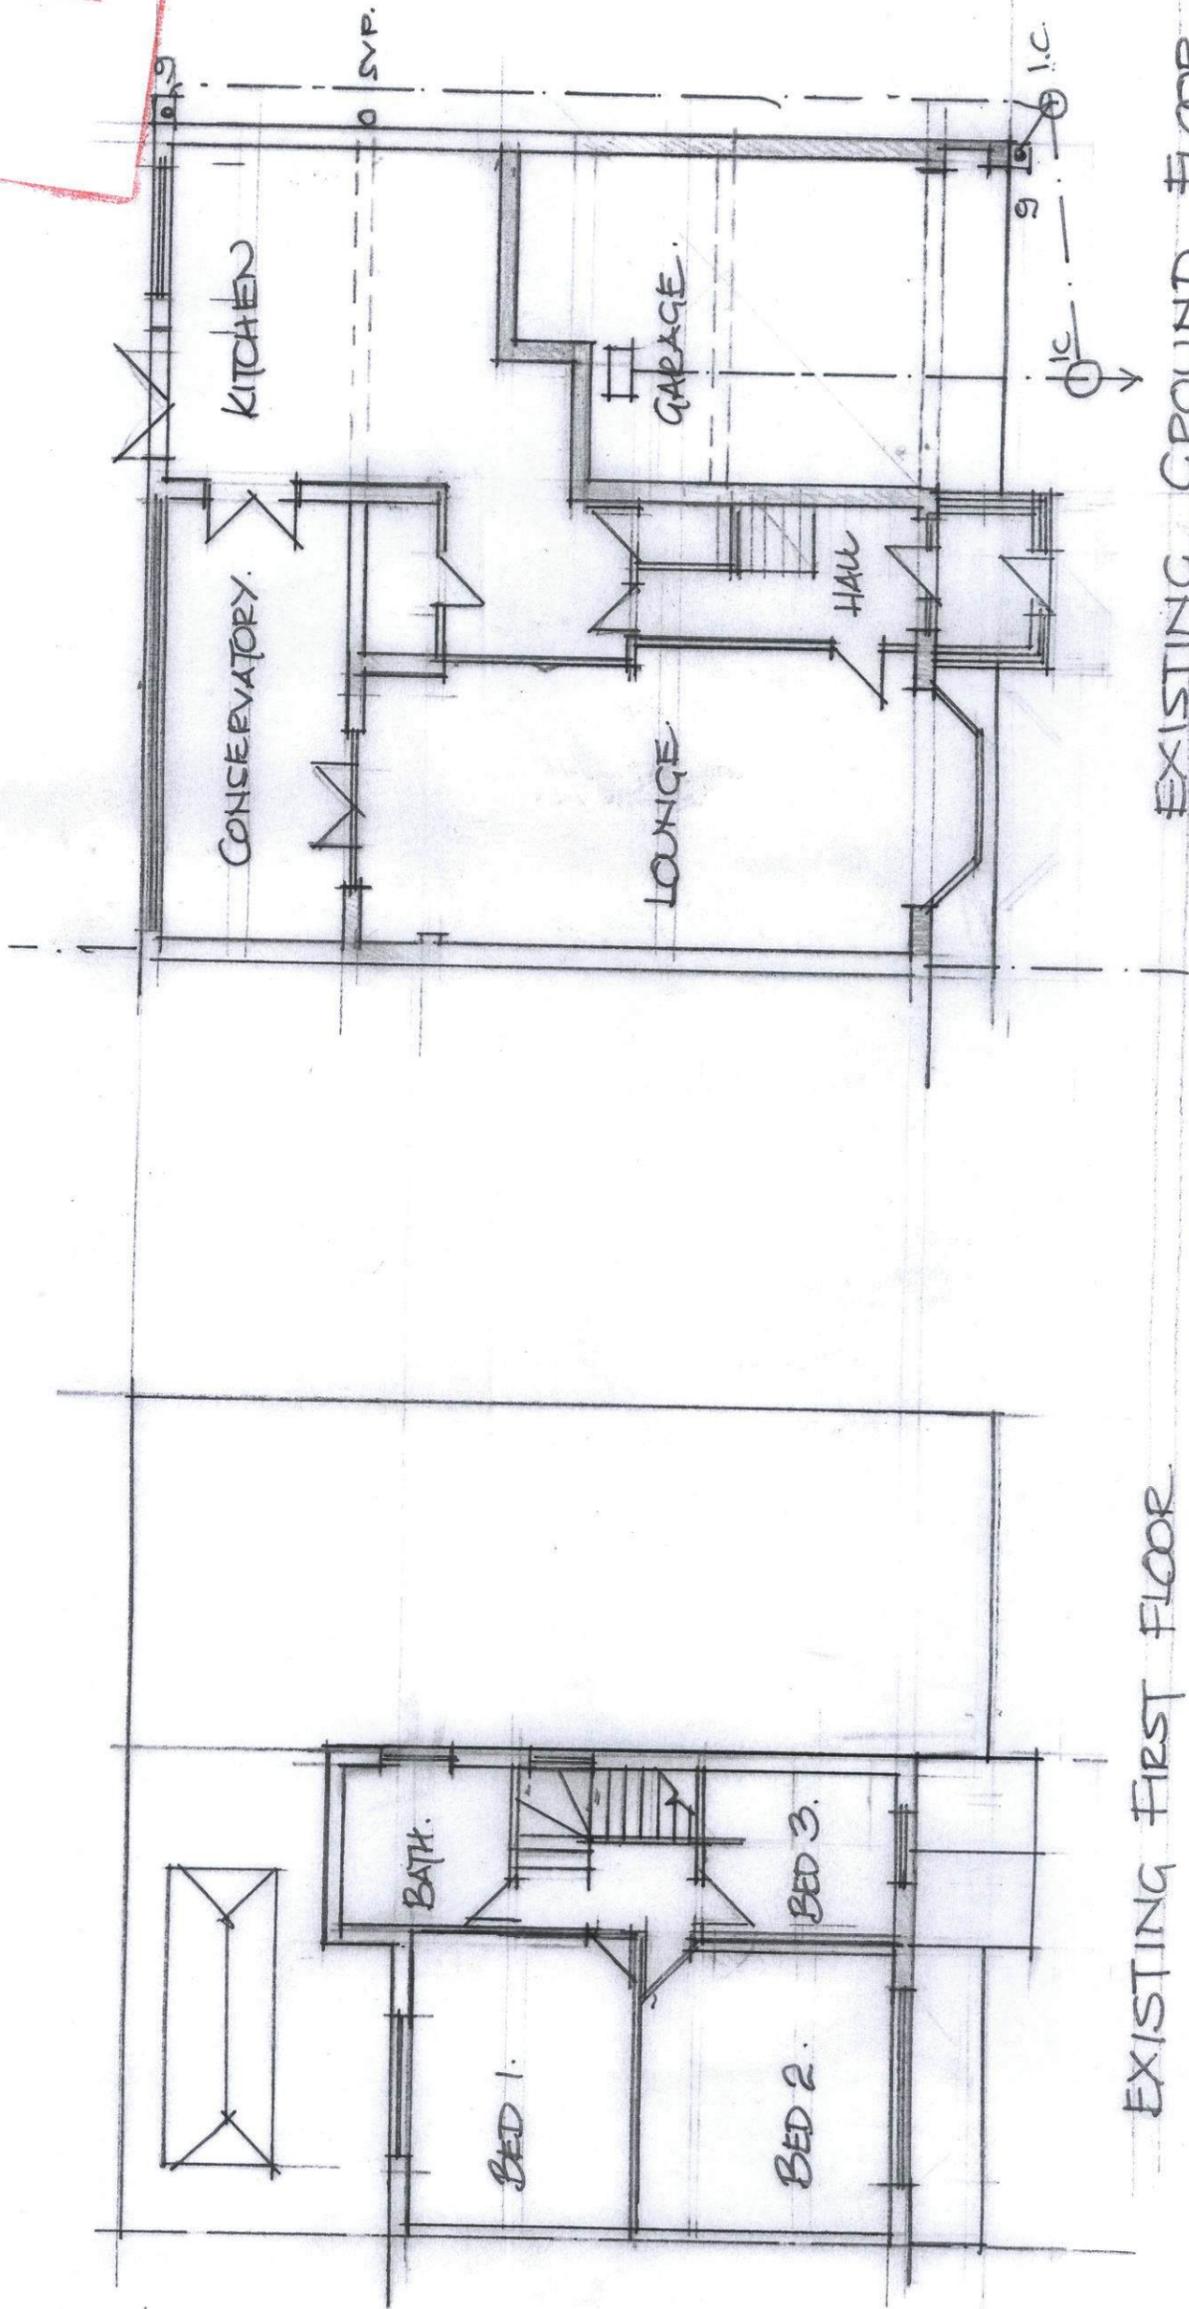

EXISTING FIRST FLOOR

EXISTING GROUND FLOOR

No 2. LASCELLES AVENUE, SOUTH SHIELDS. SCALE 1:100

ST/0188/1S/HFUL