
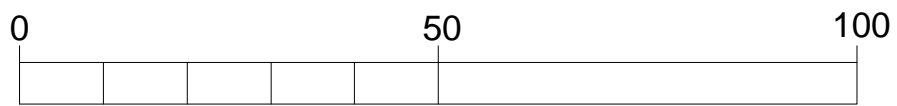


Ordnance Survey (c) Crown Copyright 2015. All rights reserved. Licence number 100022432

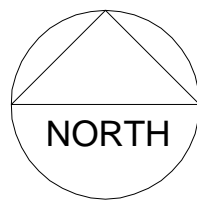

SCALE BAR - METRES

P1	PLANNING ISSUE	SB	MPS	03/03/2015
REV	DESCRIPTION	BY	CHKD	DATE

# Planning

## Howarth Litchfield Partnership

4 Old Elvet, Durham, DH1 3HL.  
 T:Durham(0191) 3849470  
 F:(0191) 3841424  
 W:www.howarthlitchfield.co.uk

16-25 Bastwick Street,  
 London, EC1V 3PS  
 T:(0207) 2518905  
 E: hlp@hlpuk.com

PROJECT: RIDGEWAY PRIMARY ACADEMY  
 SOUTH SHIELDS

TITLE: SITE LOCATION PLAN

ORIGINATOR: SB      SCALE: 1:1250      SHEET SIZE: A4      DATE: 03/03/2015

PROJECT NUMBER: 14120      DRAWING NUMBER: 1000      REV. P1

This drawing is copyright. It is sent to you in confidence and must not be reproduced or disclosed to third parties without our prior permission. Do not scale from this drawing. This drawing is to be read in conjunction with all relevant consultants, specialist manufacturers drawings and specifications. Any discrepancies in dimensions or details on or between these drawings should be drawn to our attention. All dimensions are in millimetres unless noted otherwise. Any surveyed information incorporated within this drawing cannot be guaranteed as accurate unless confirmed by fixed dimension.