




EXISTING REAR ELEVATION

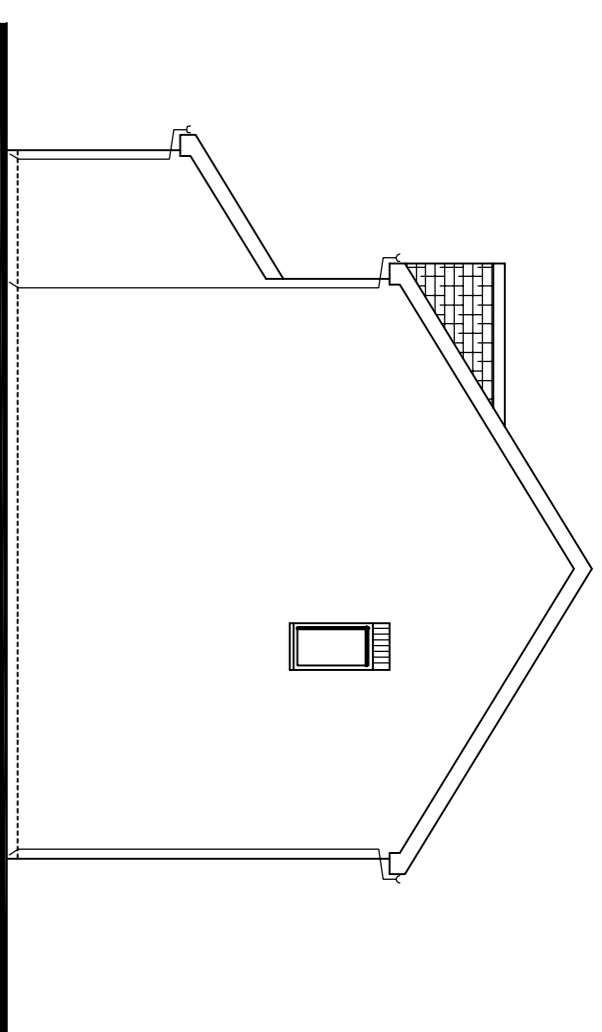

EXISTING SIDE ELEVATION

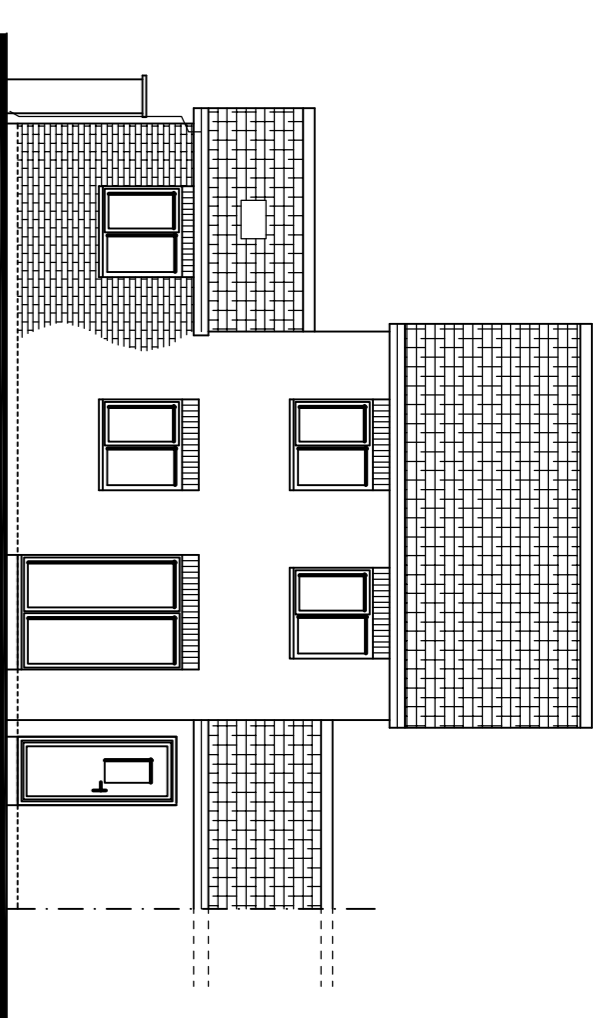

PROPOSED REAR ELEVATION

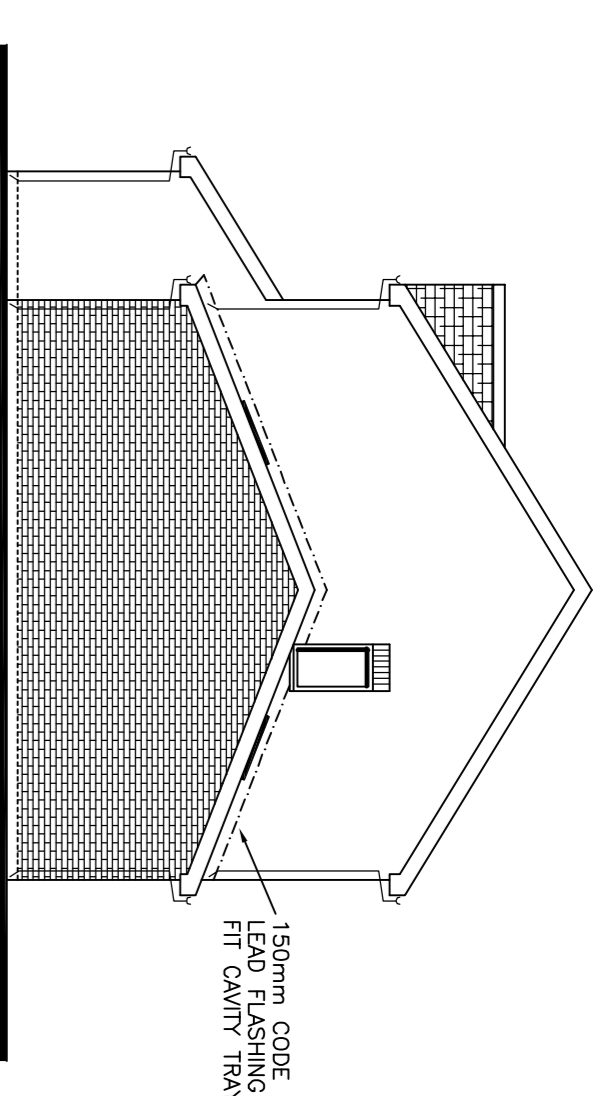


PROPOSED SIDE ELEVATION




EXISTING FRONT ELEVATION




PROPOSED FRONT ELEVATION

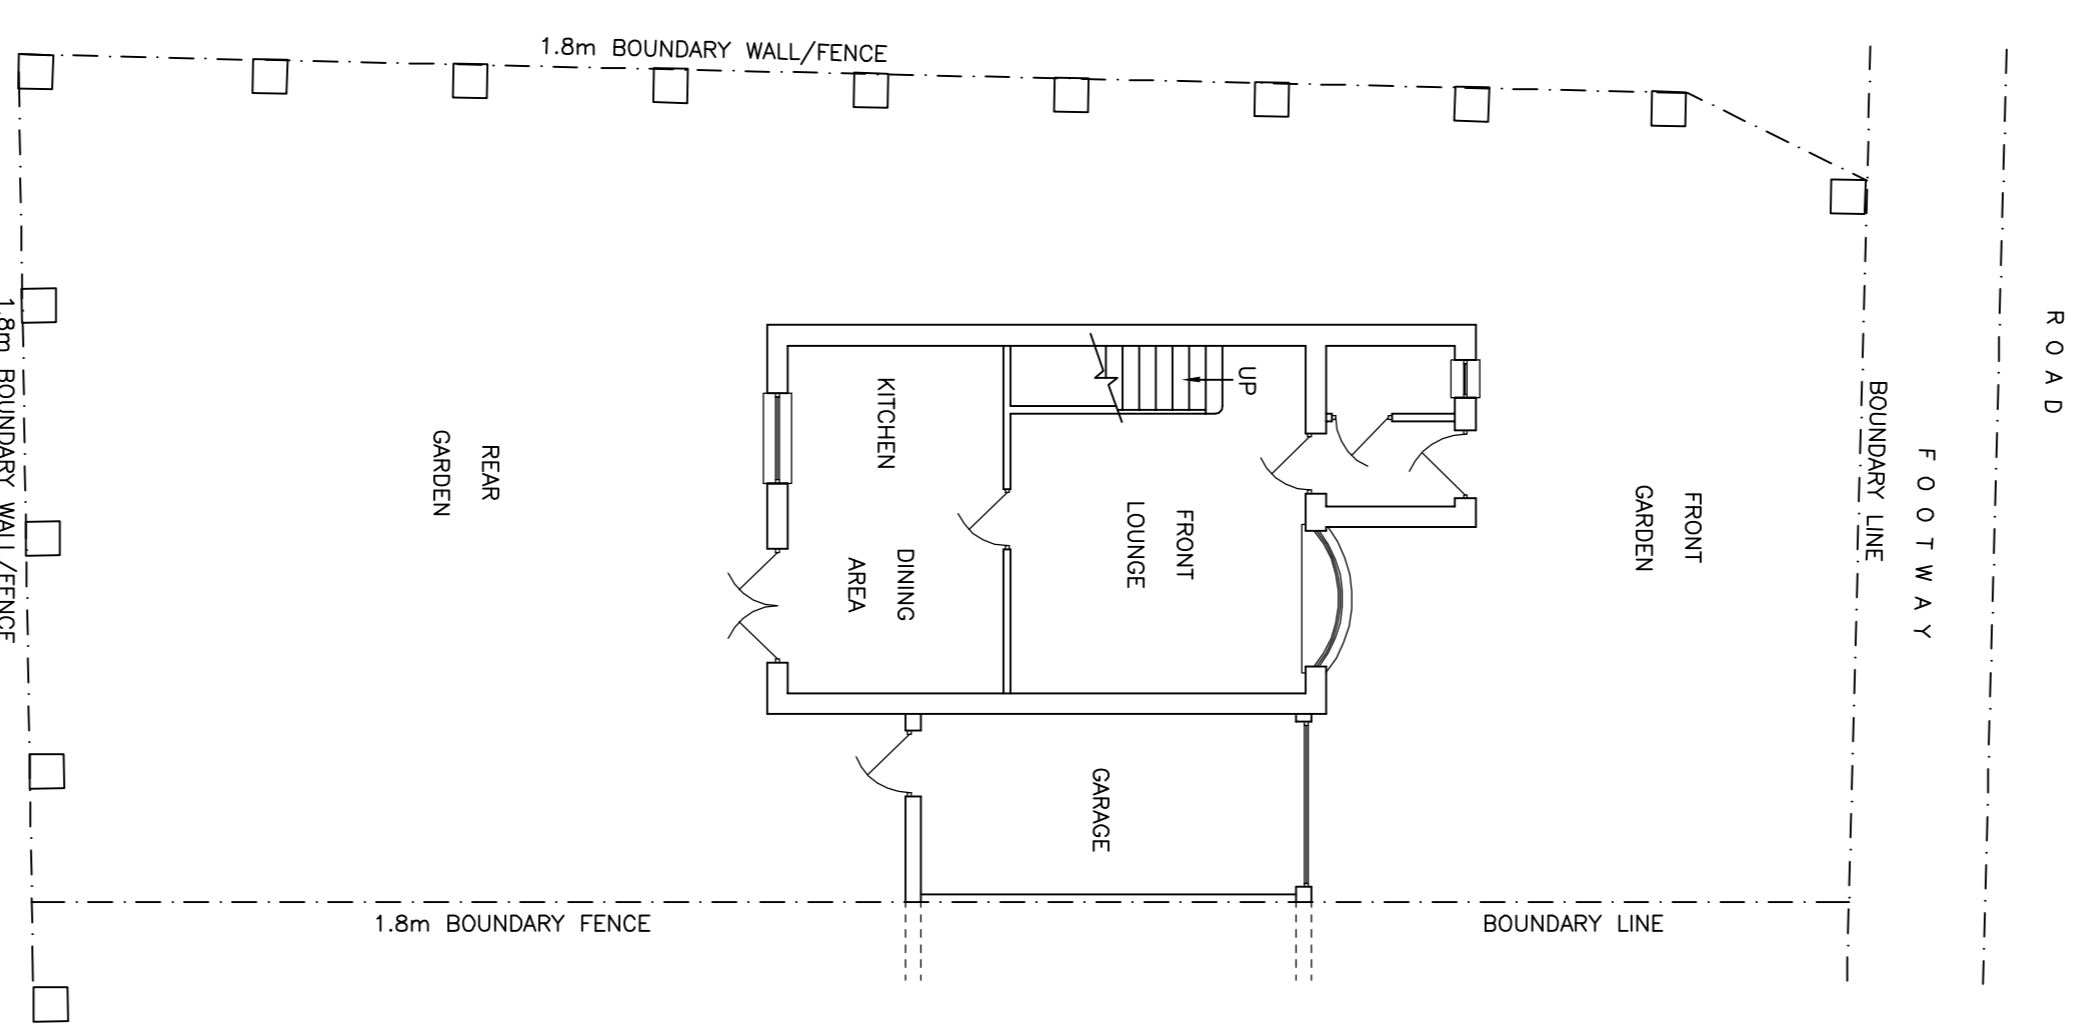

EXISTING GROUND FLOOR PLAN

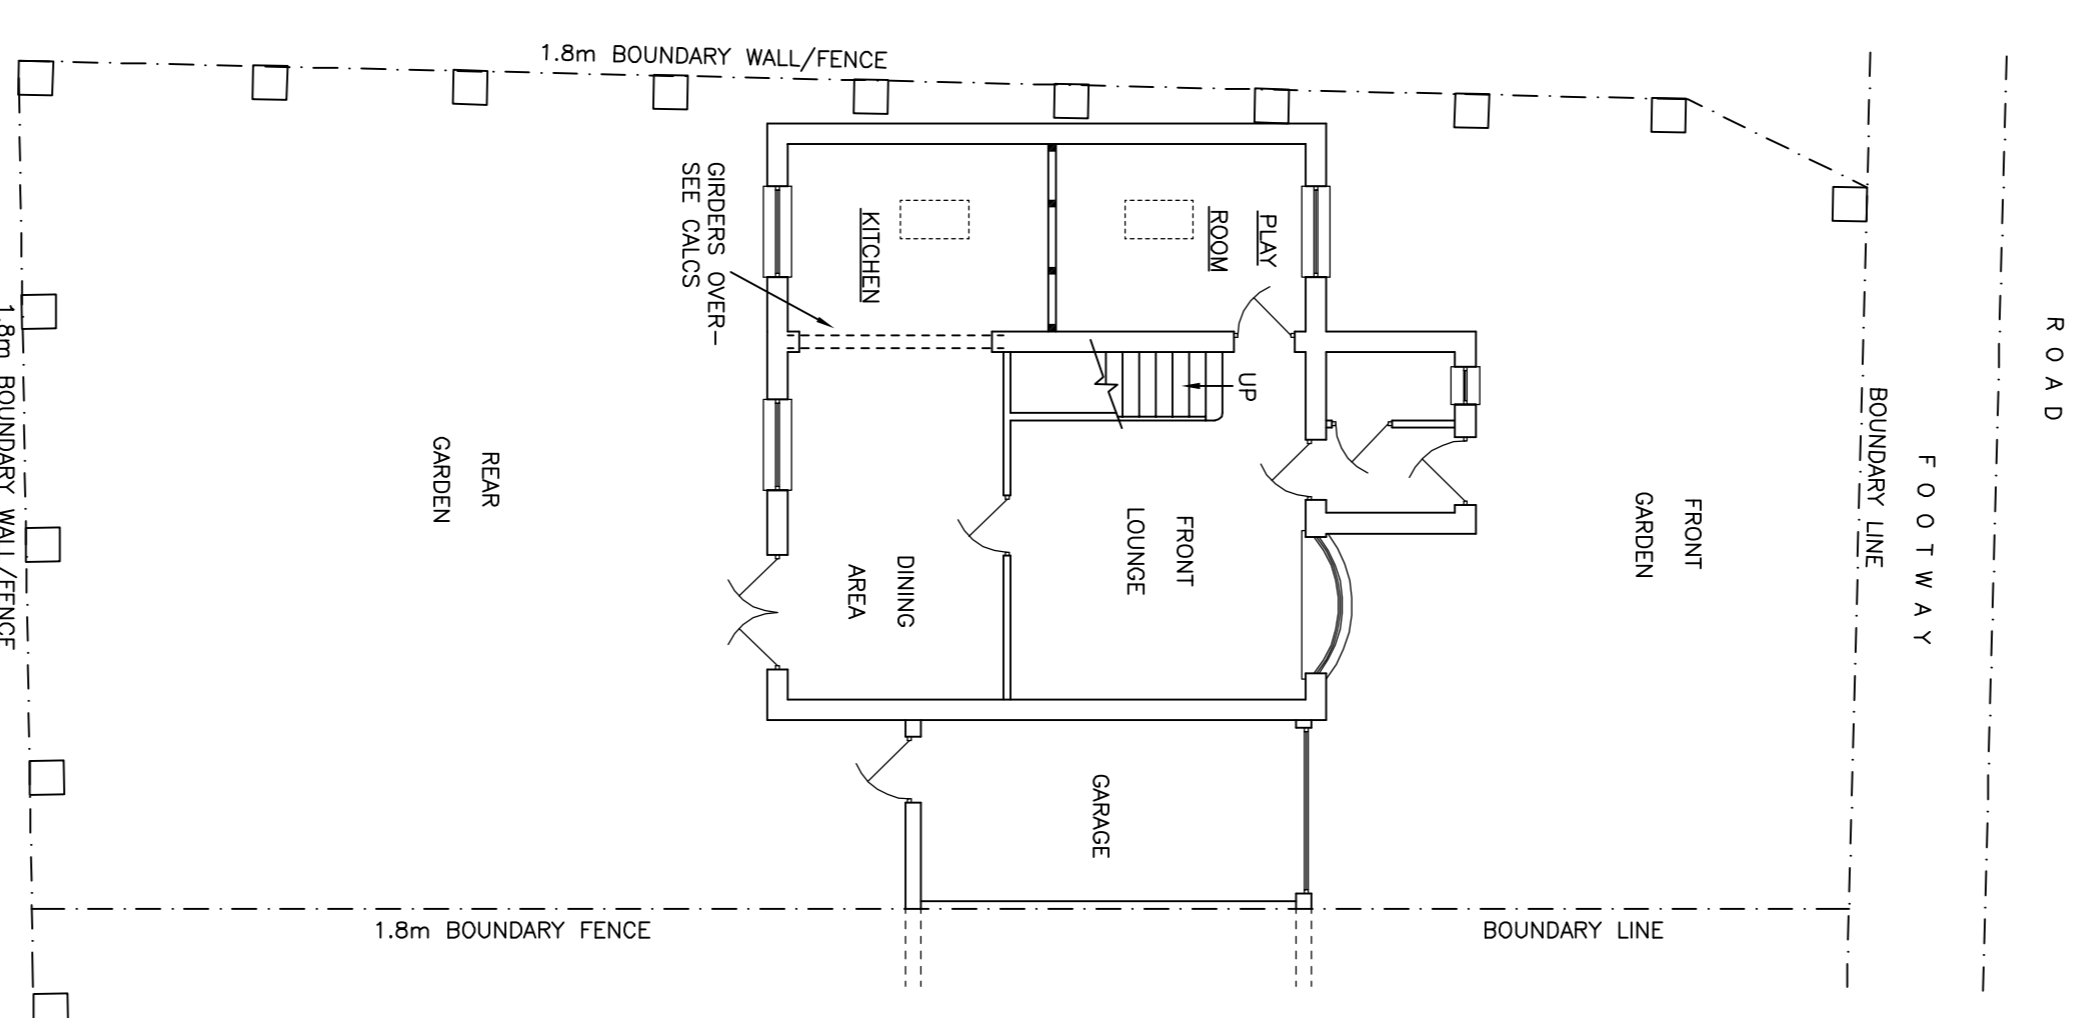

PROPOSED GROUND FLOOR PLAN

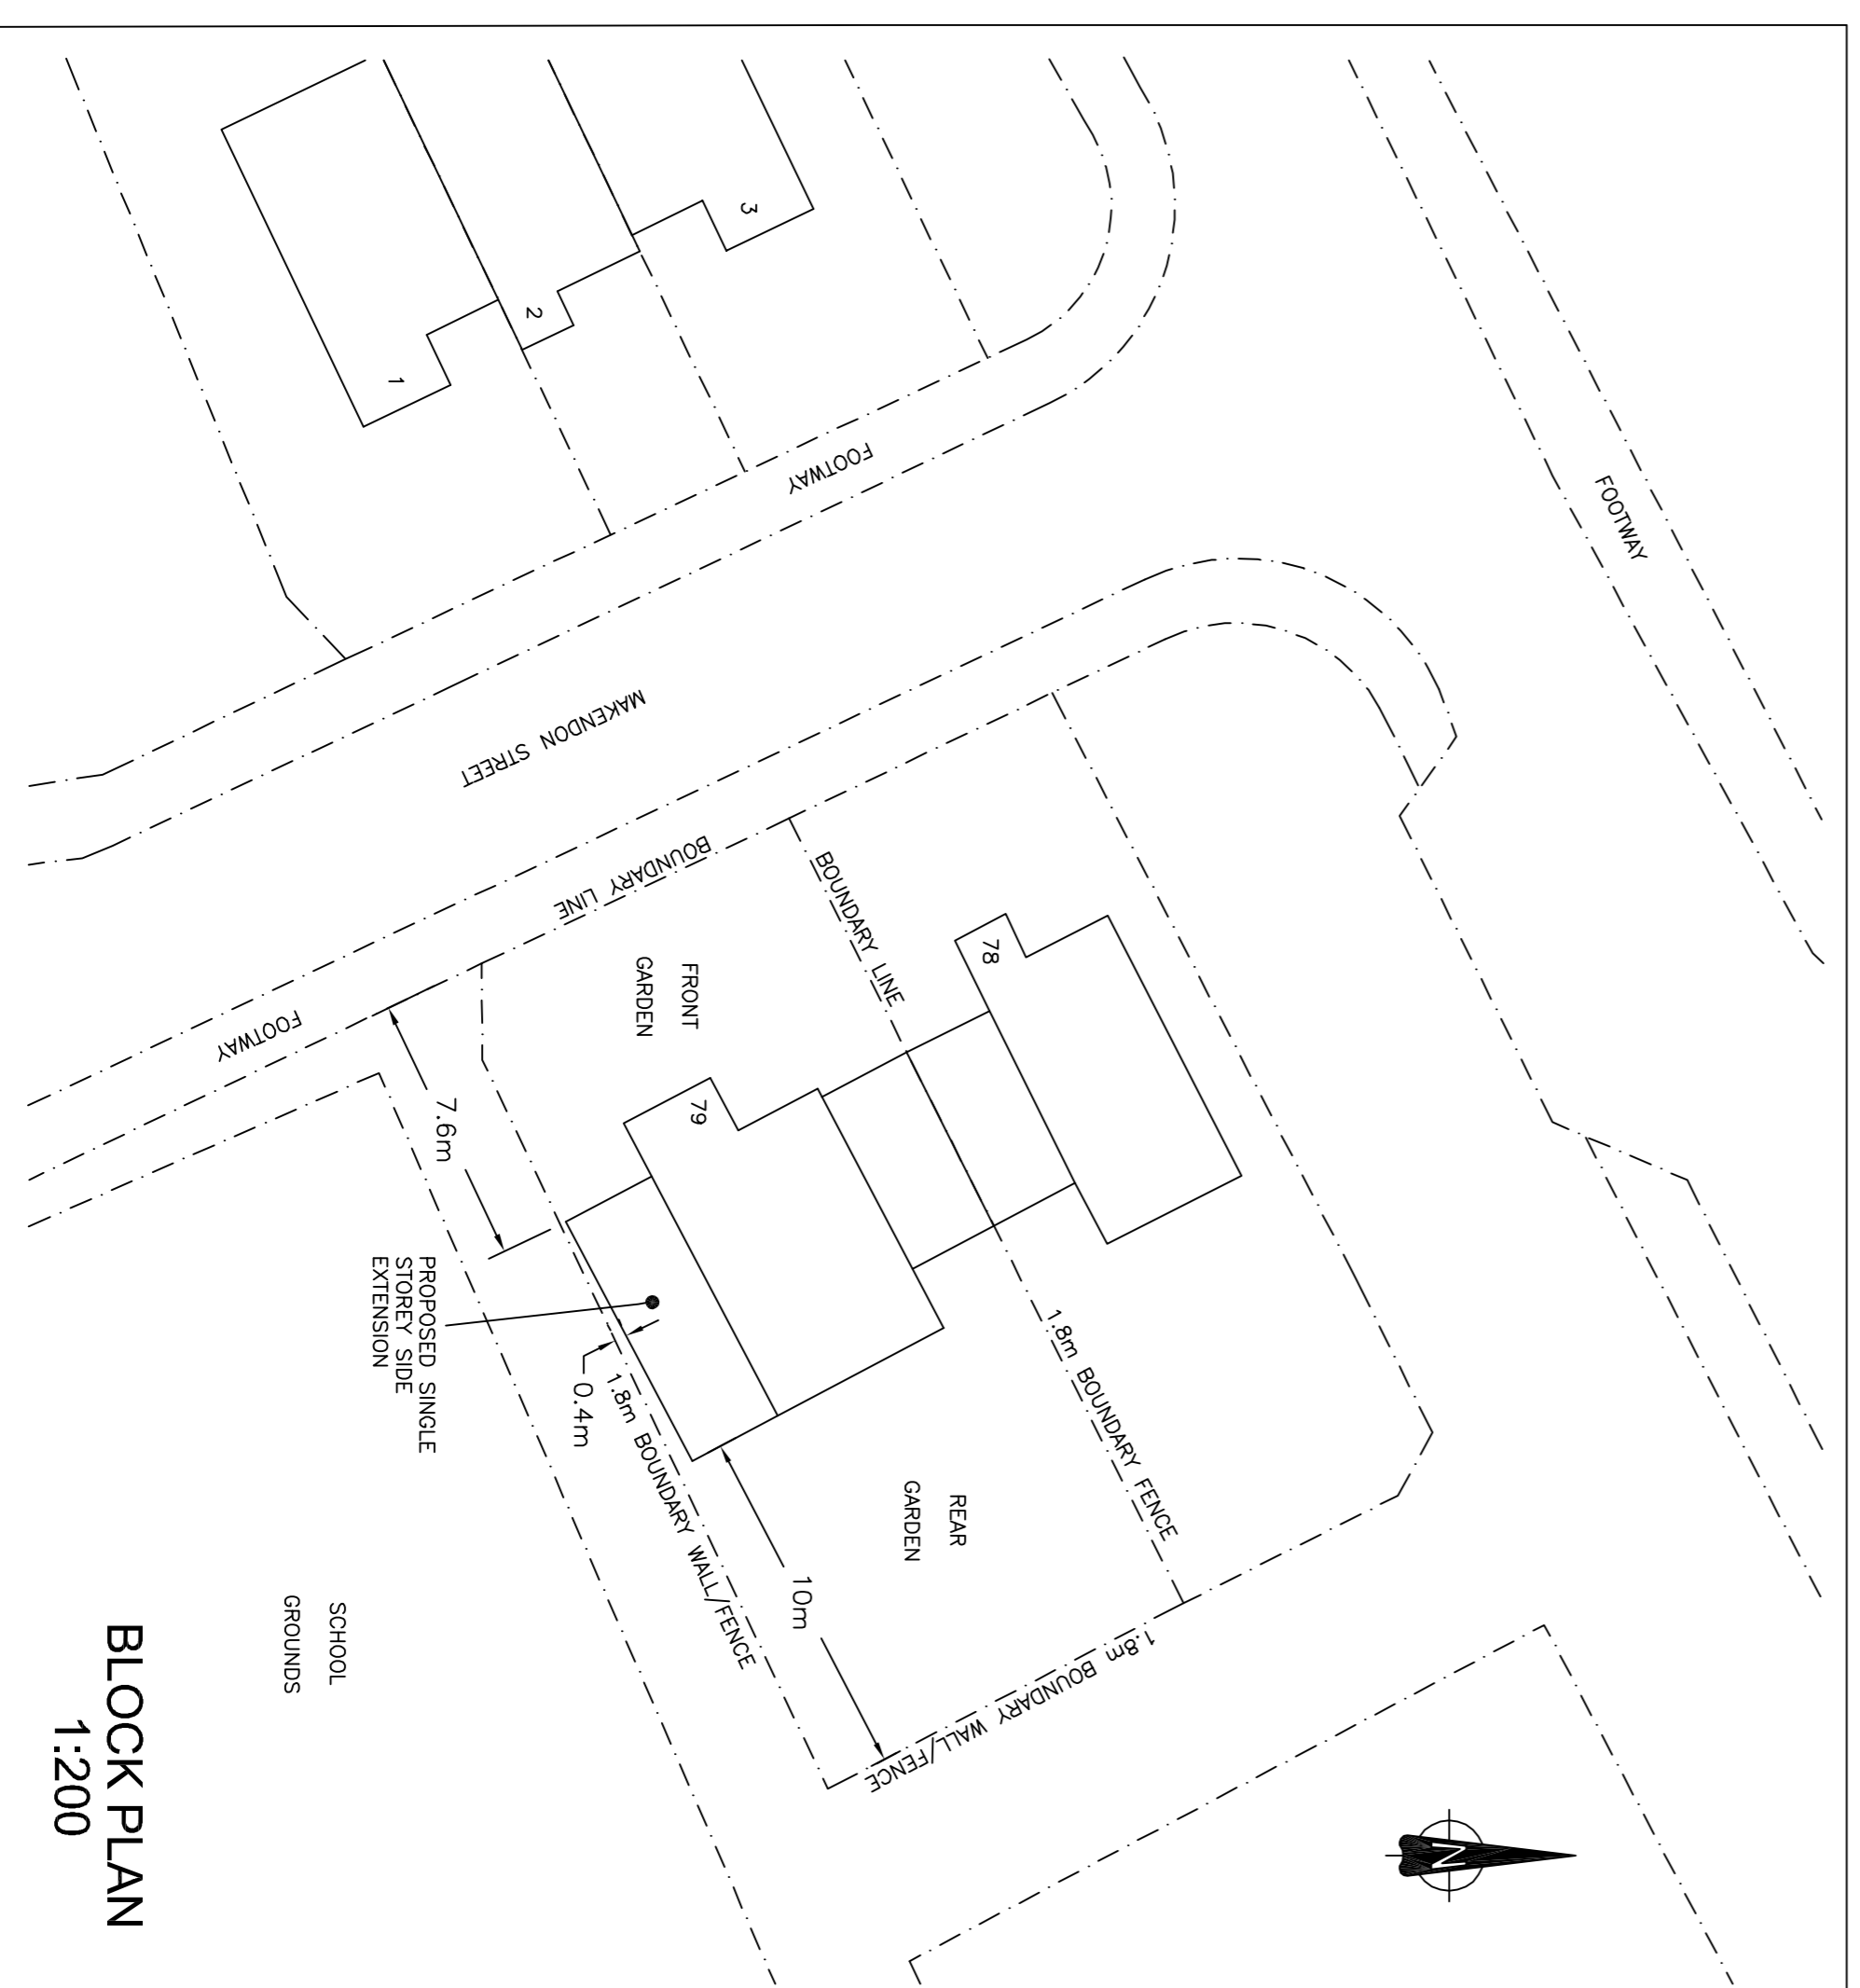

BLOCK PLAN 1:200

Rev	Description	Date
0	Block plan amended.	Mar 15
1	Planning issue	Feb 15
2	Amendment	

Plandraw.co.uk
 For Further Enquiries, Visit: www.plandraw.co.uk
 Tel: 0191 534 4288
 Mobile: 07815 506 748
 Web: www.plandraw.co.uk
 Email: ian@plandraw.co.uk

Ian Guard
 2 Borrowdale Close
 East Boldon
 Tyne and Wear
 NE36 0UH

Client: **Mr G Charlton**
 Address: **79 Makendon Street, Hebburn, Tyne & Wear NE31 1HF**

NEW BRICKWORK AND ROOF TILES/SLATES TO BE INSTALLED TO THE PROPOSED SINGLE STOREY SIDE EXTENSION.

IT IS STRONGLY ADVISED THAT NO WORKS ARE CARRIED OUT, OR GOODS ORDERED, BEFORE THE NECESSARY CONSENTS HAVE BEEN OBTAINED FROM THE LOCAL AUTHORITY. THE CLIENT IS RESPONSIBLE FOR OBTAINING ALL NECESSARY CONSENTS AND FOR THE COSTS OF ANY SUCH APPLICATIONS. THE CLIENT IS ADVISED TO OBTAIN ALL NECESSARY CONSENTS AND FOR THE COSTS OF ANY SUCH APPLICATIONS. THE CLIENT IS ADVISED TO OBTAIN ALL NECESSARY CONSENTS AND FOR THE COSTS OF ANY SUCH APPLICATIONS.

Title: **Proposed Single Extension to Side**

Scale: **1:100 U.N.O.**

Date: **Feb 2015**

Dwg.No: **001** Rev: **A**

ALL DIMENSIONS TO BE CHECKED ON SITE BEFORE ANY WORK COMMENCES.