


REVISED PLAN

S7/8 198/15/HW
Revised 23/4/15

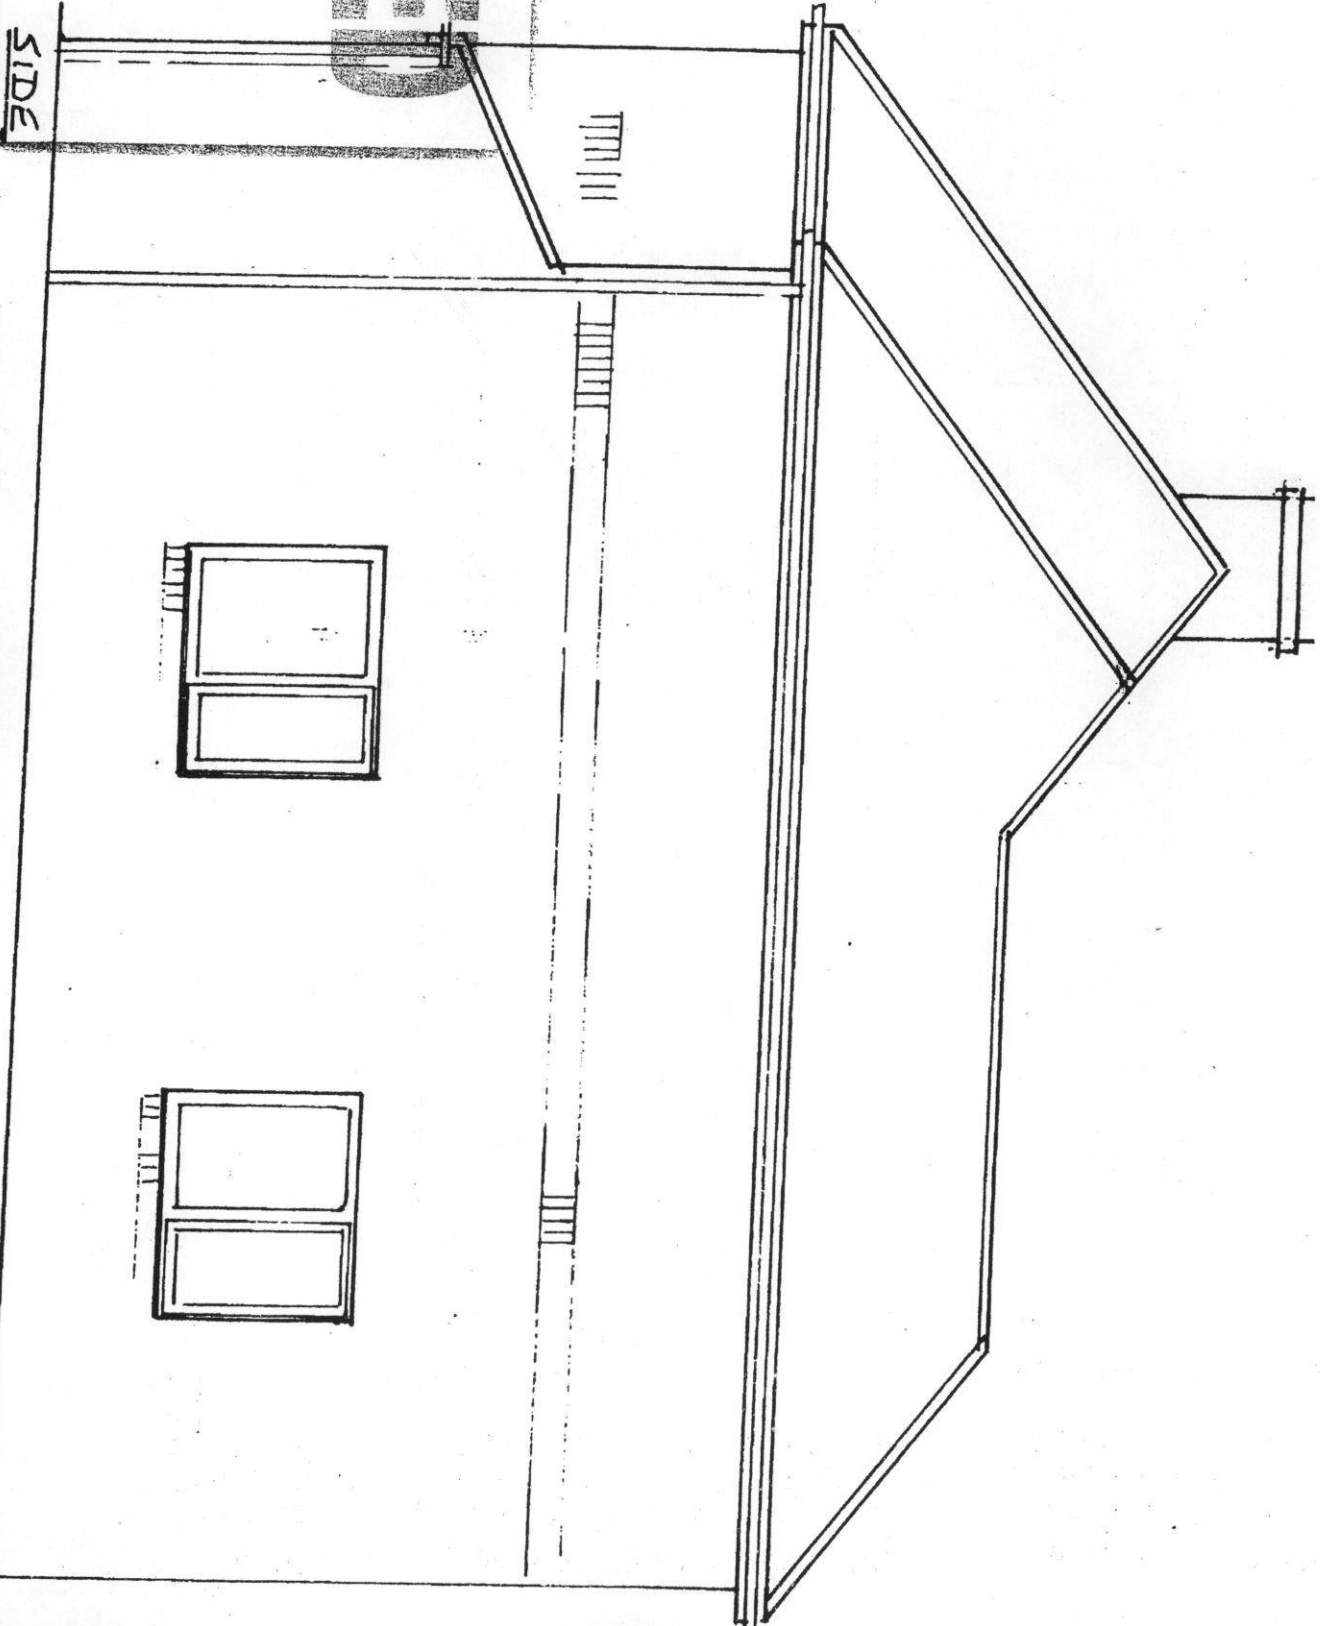

APPEND TO U-HH.02

SCALE 1:50

DWG NO 14.HH.02

REV B/2

DATE 22/04/2015

REVISED SIDE ELEVATION TO
SHOW LOWER RIDGE LINE
DETERMINED BY DECREASE IN
EXTENSION WIDTH TO 3.0M.

PROPOSED EXTENSION AT
14 HOLLISLY VALE
SOUTH SHIELDS NE34.65P