


ST/0198/15/HPL  
Received 23/4/15

PLAN

REVISED

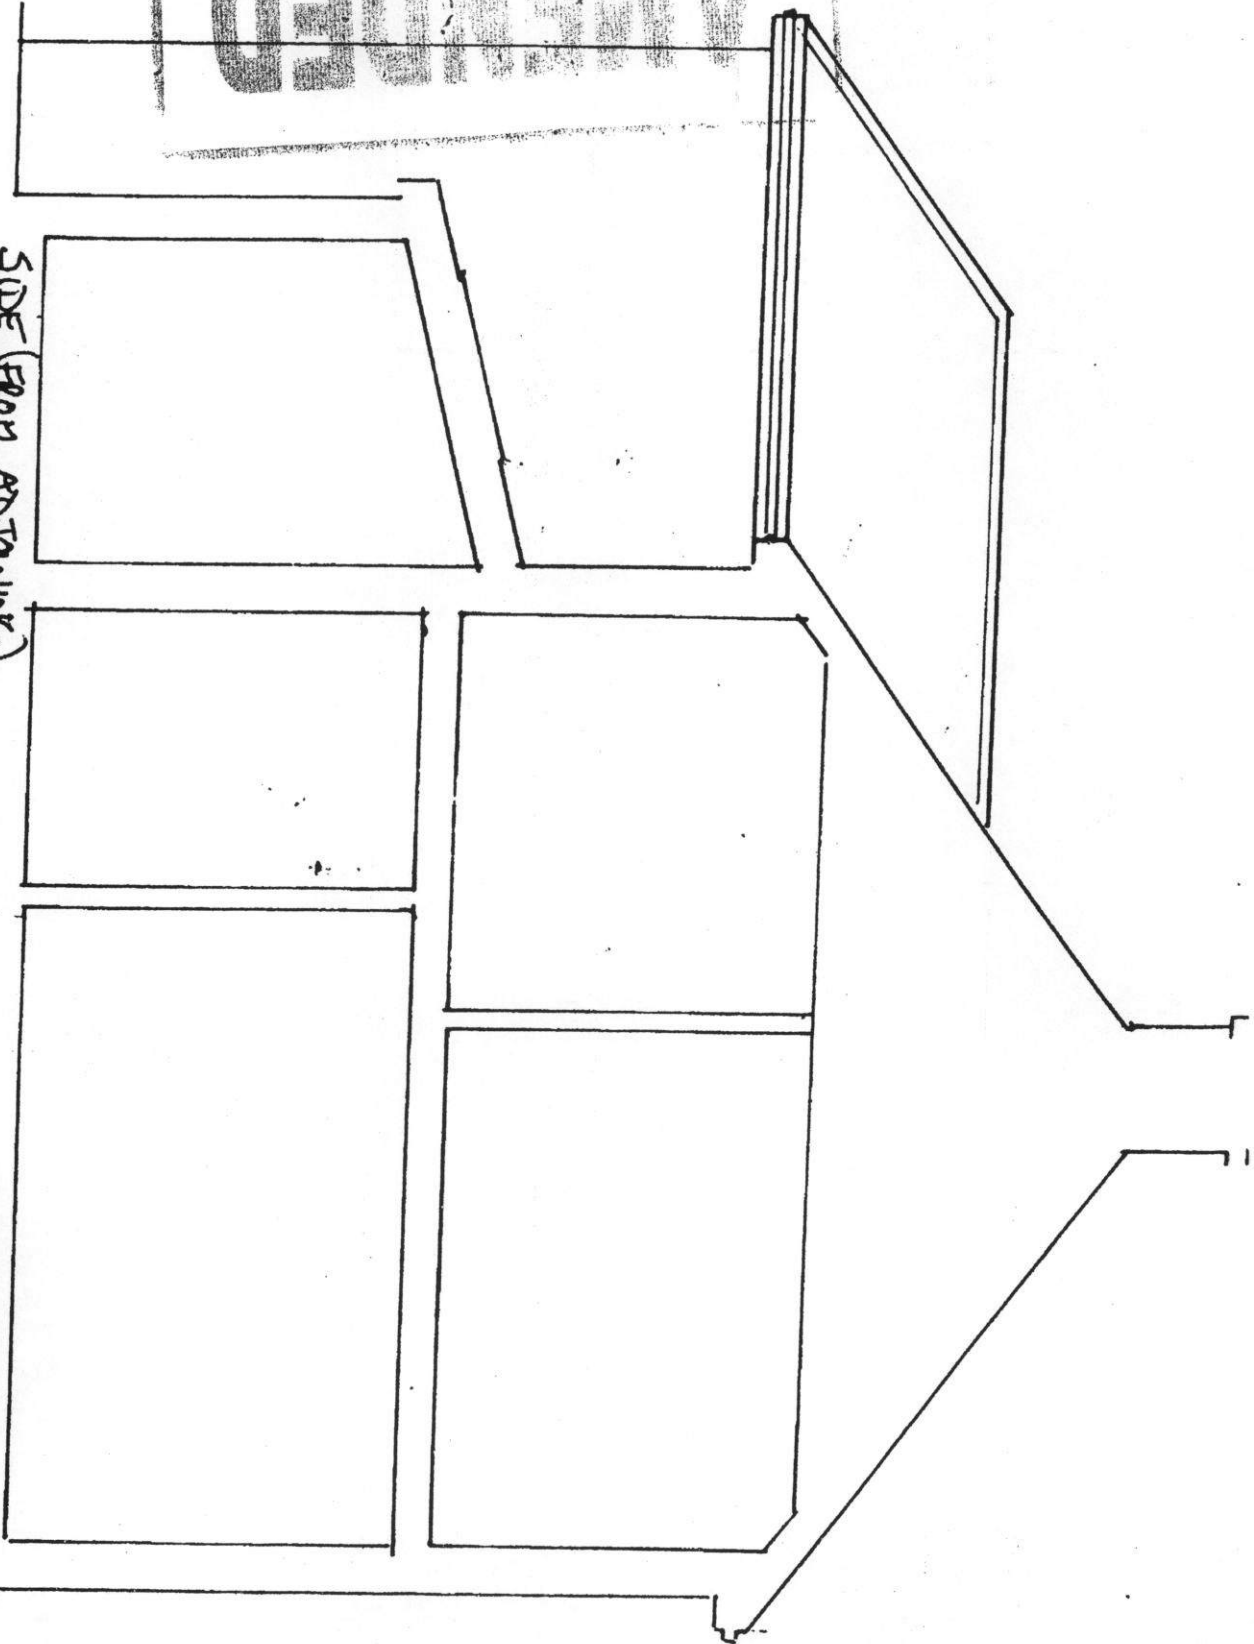

APPEND TO D06 14.HV.02  
SCALE 1:50  
Dwg No 14.HV.02.REV B4:  
DATE 22/04/2015

SIDE (FROM ADJOINING)  
REVISED SIDE ELEVATION TO SHOW  
LOWER RIDGE LINE DETERMINED  
BY DETERMINE IN EXTENSION WIDTH  
TO 3M.

PROPOSED EXTENSION AT  
14 HOUSLEY VALLE  
SOUTH SIDE OF NE34 6TP