






FRONT

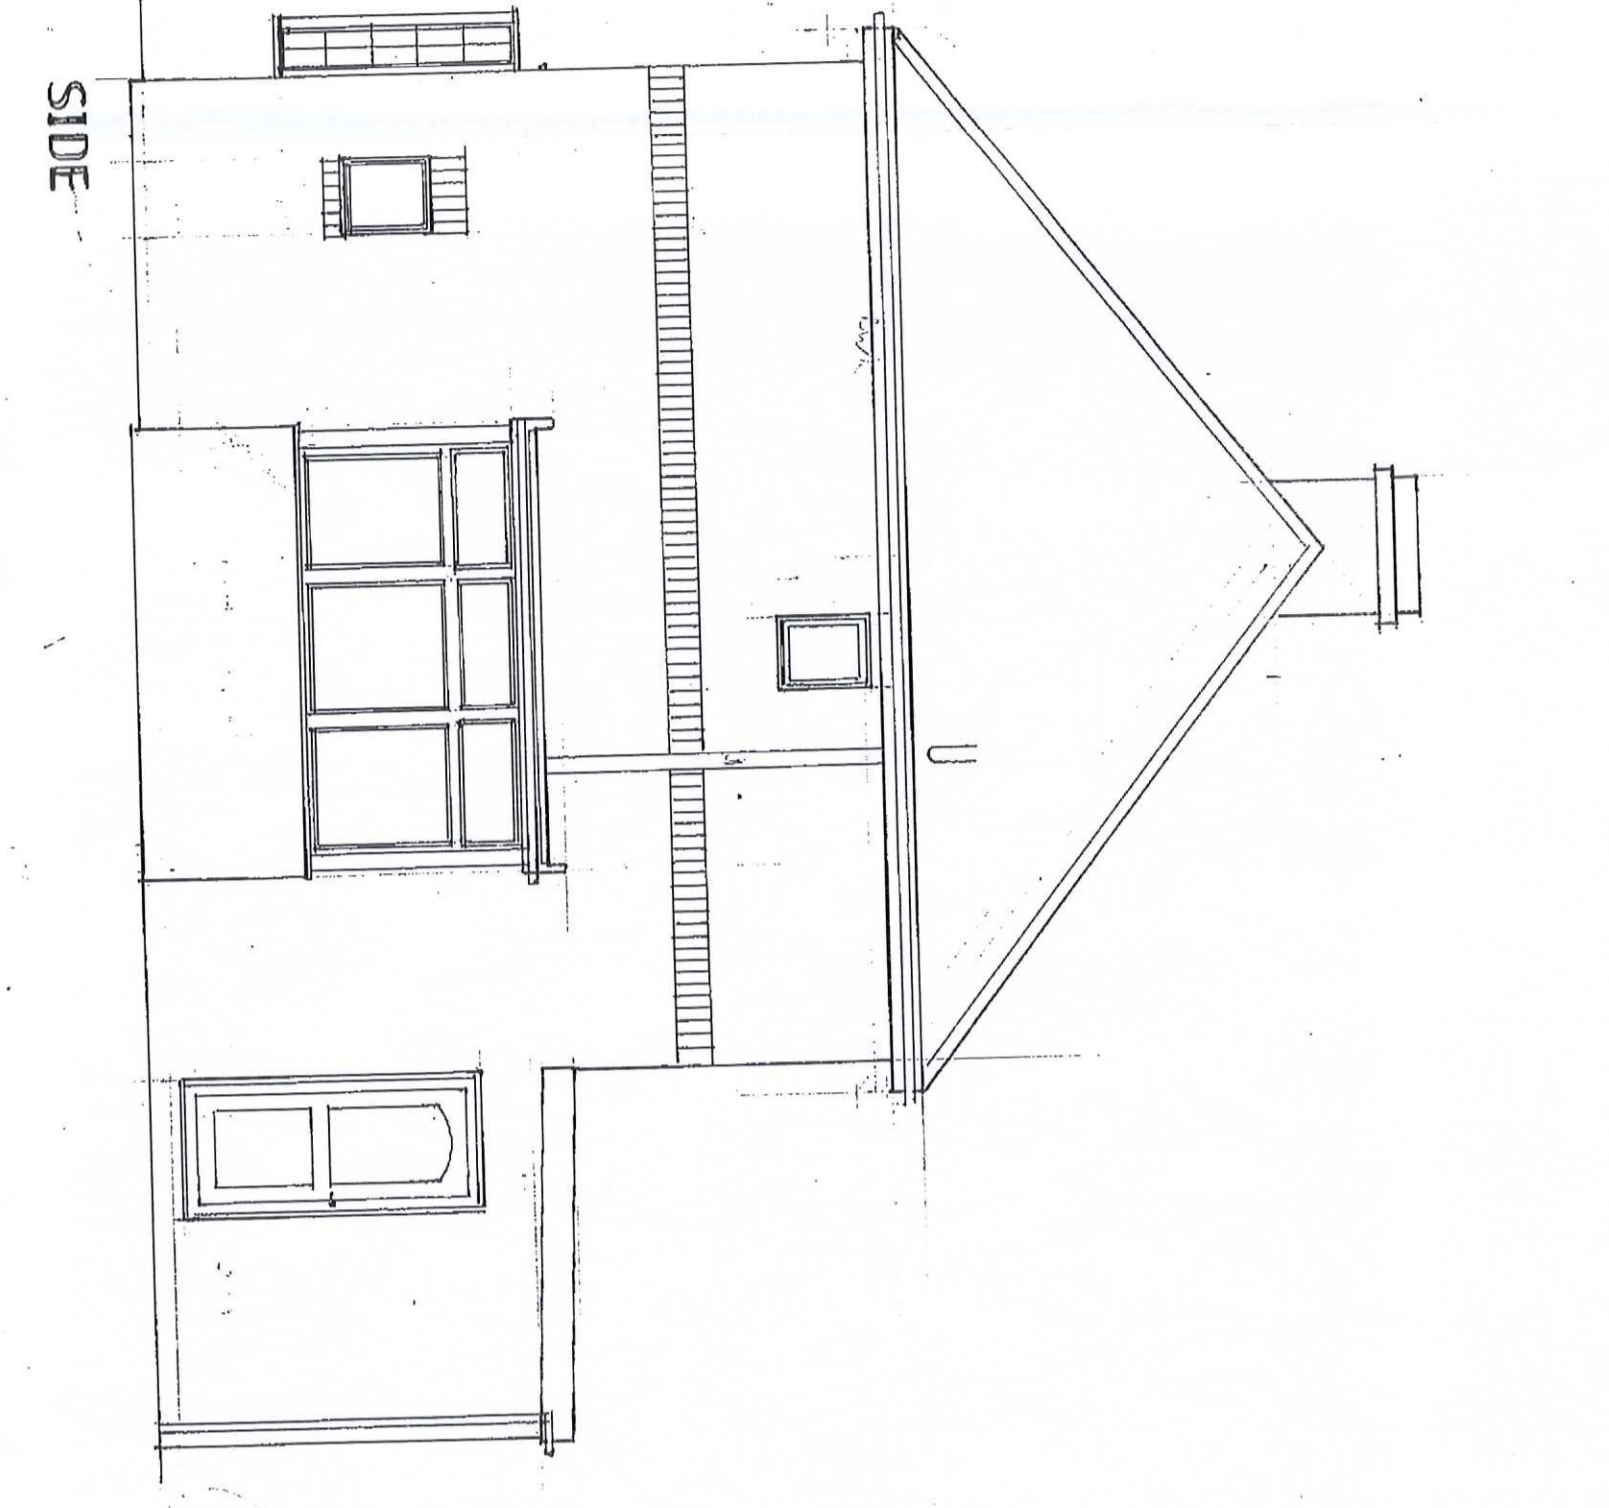



SIDE

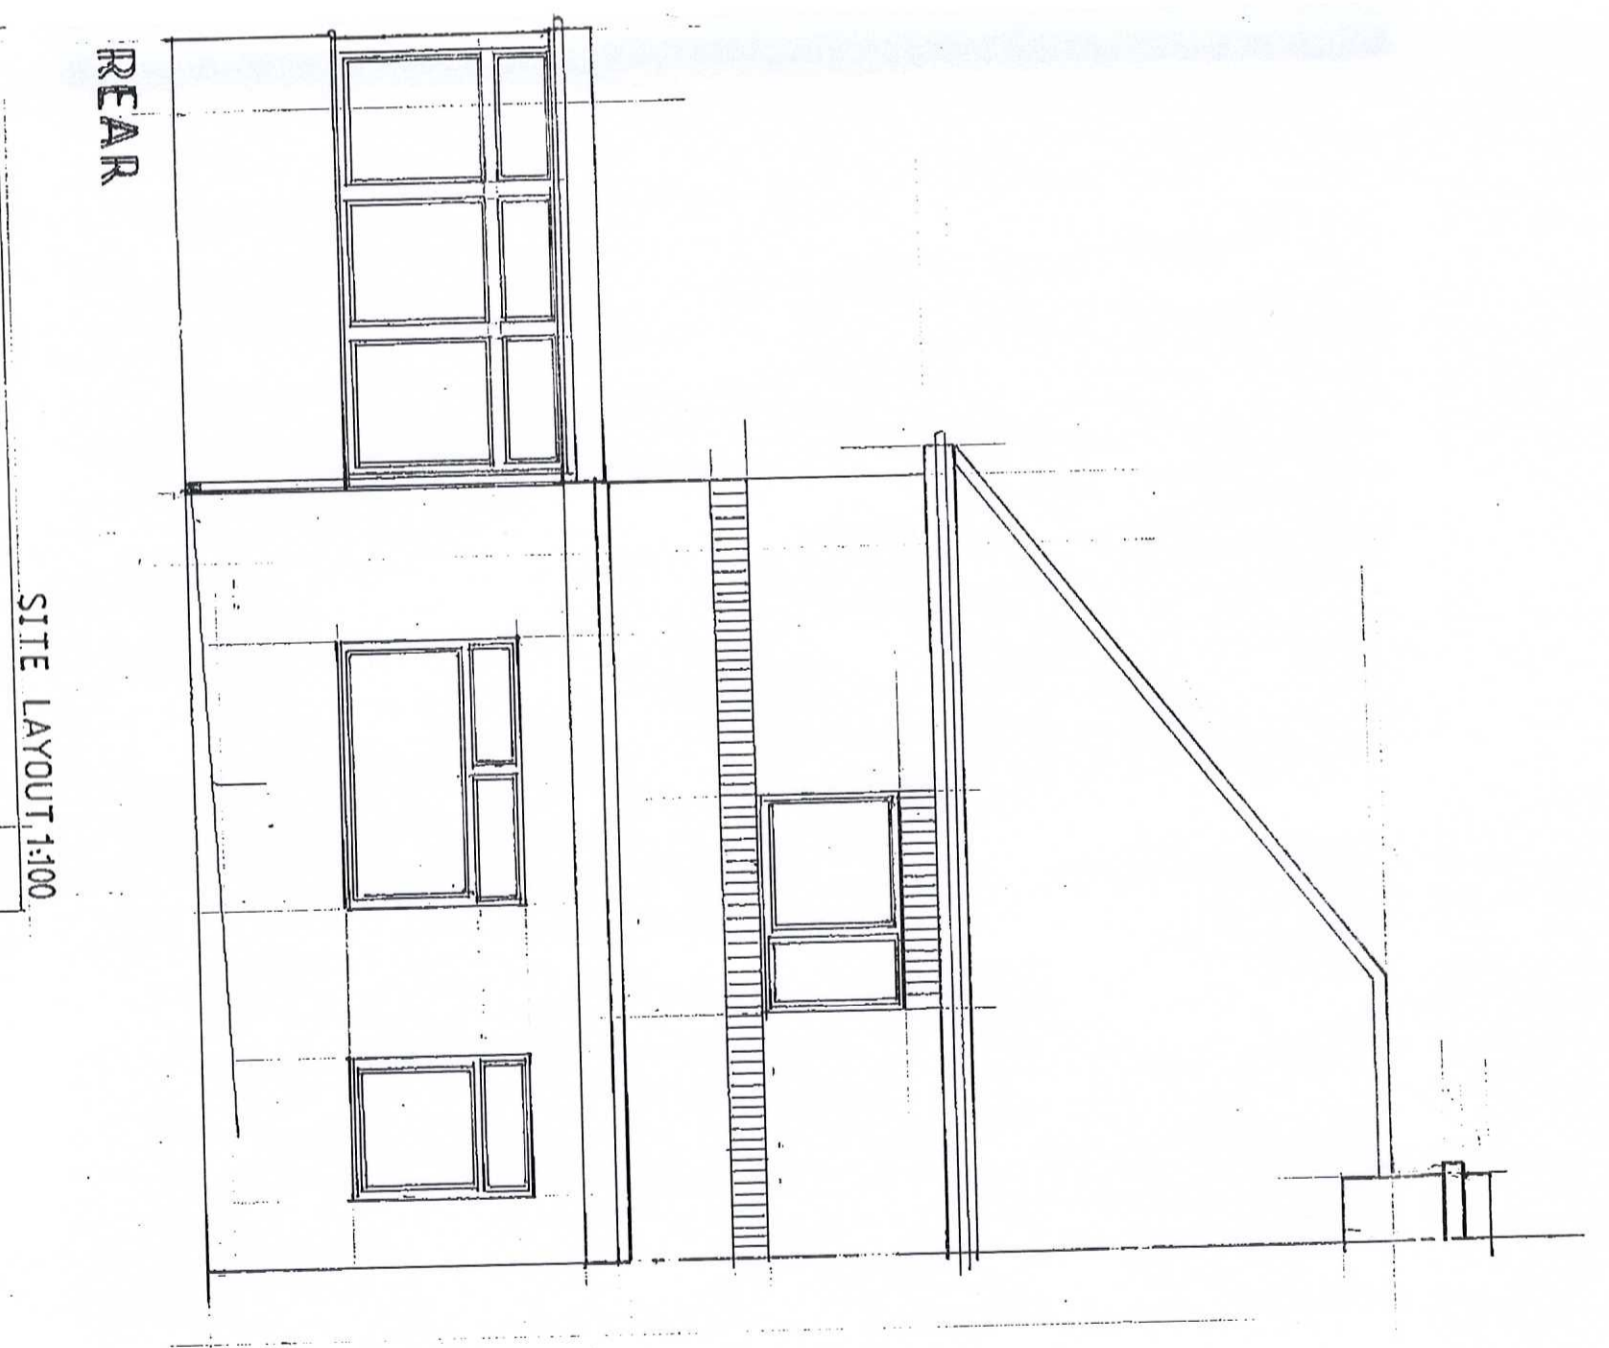


REAR

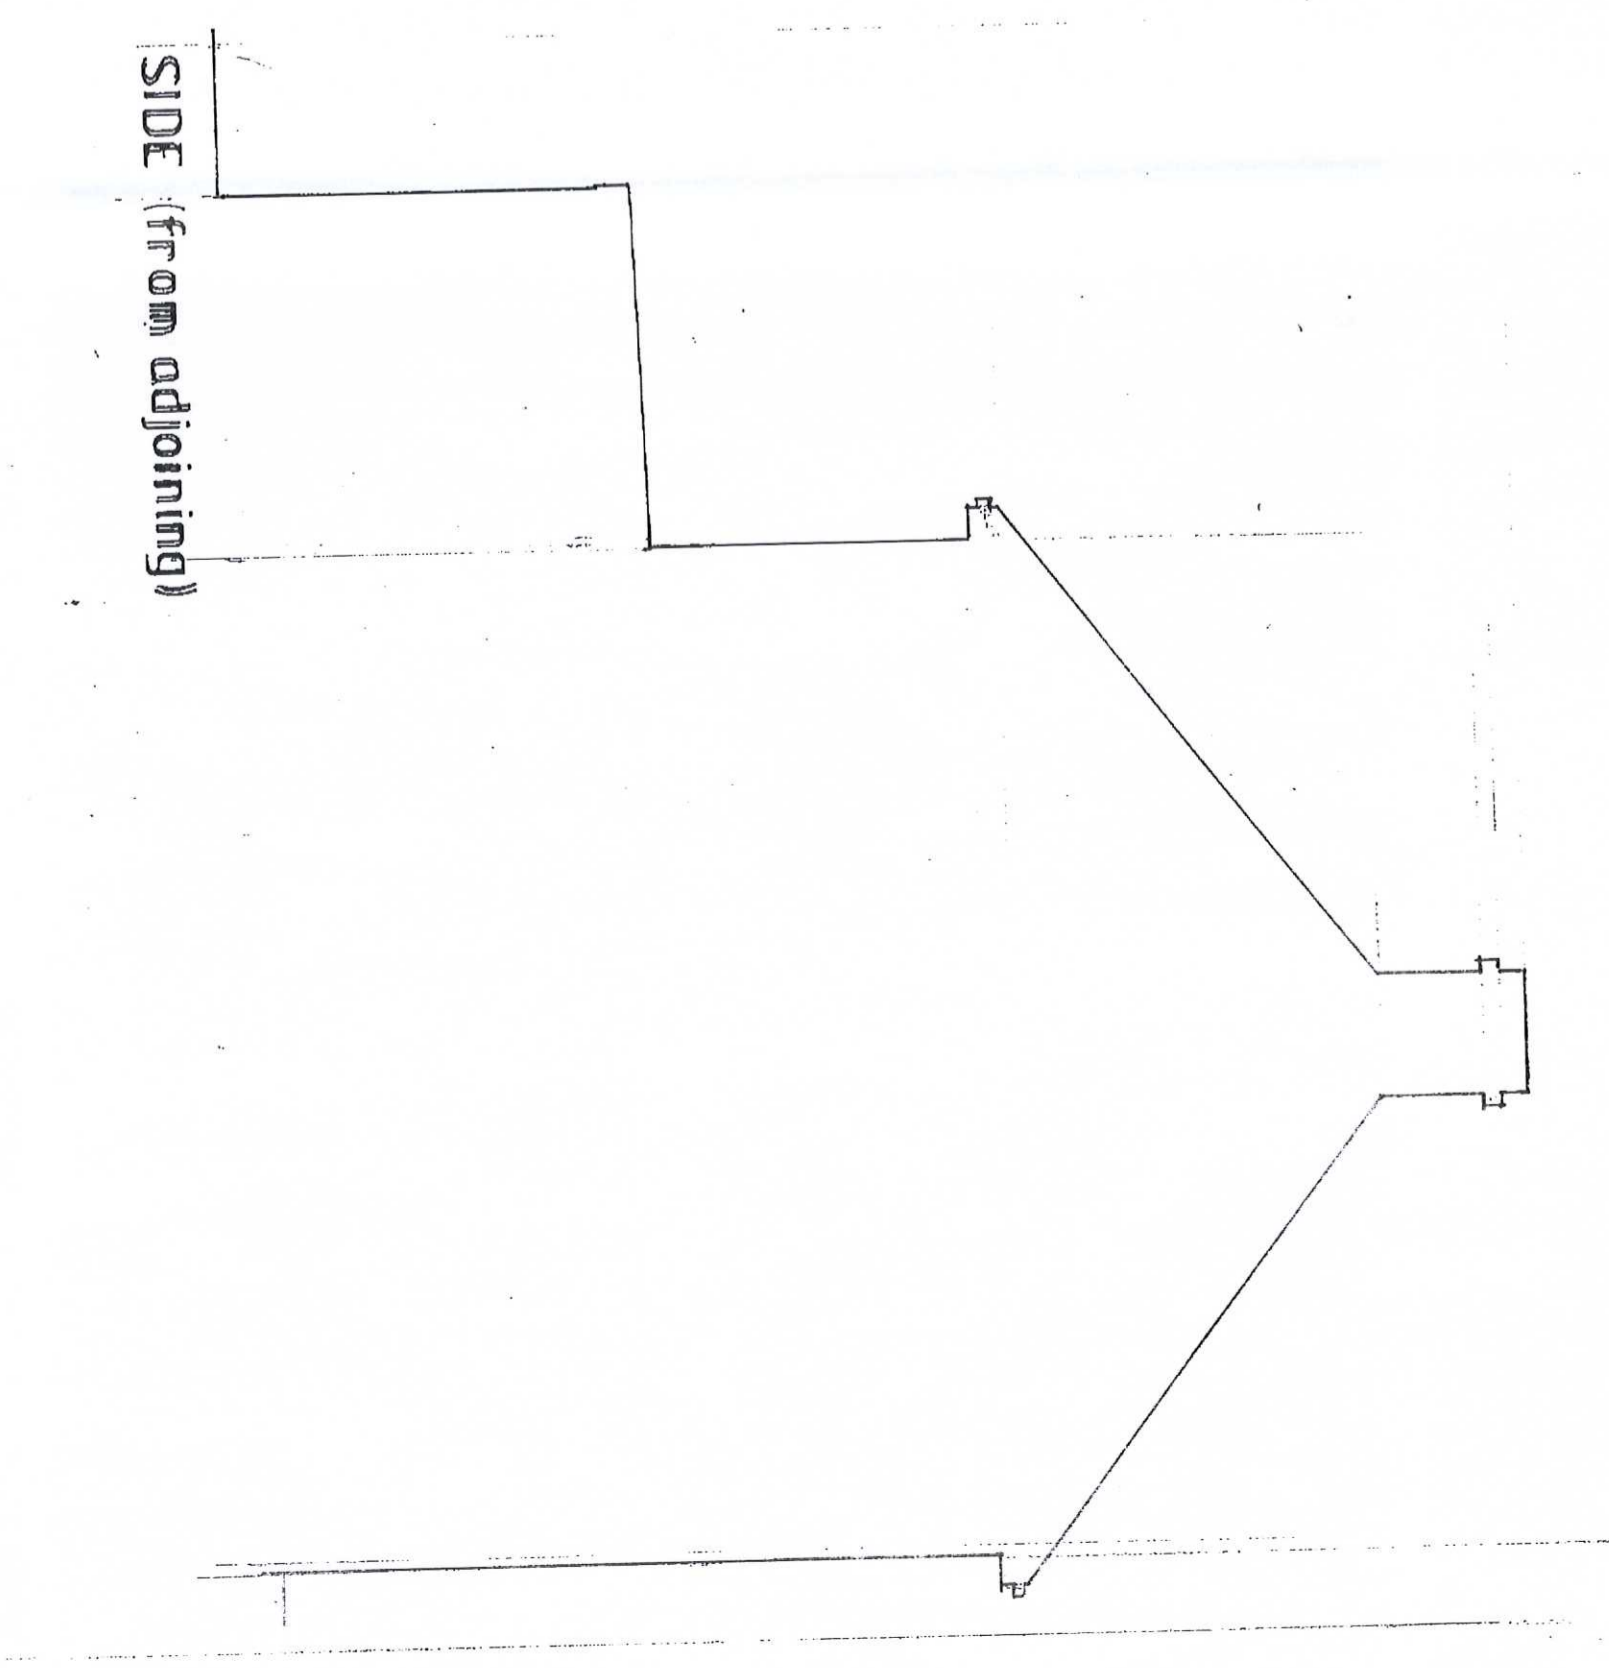

SIDE (from adjoining)

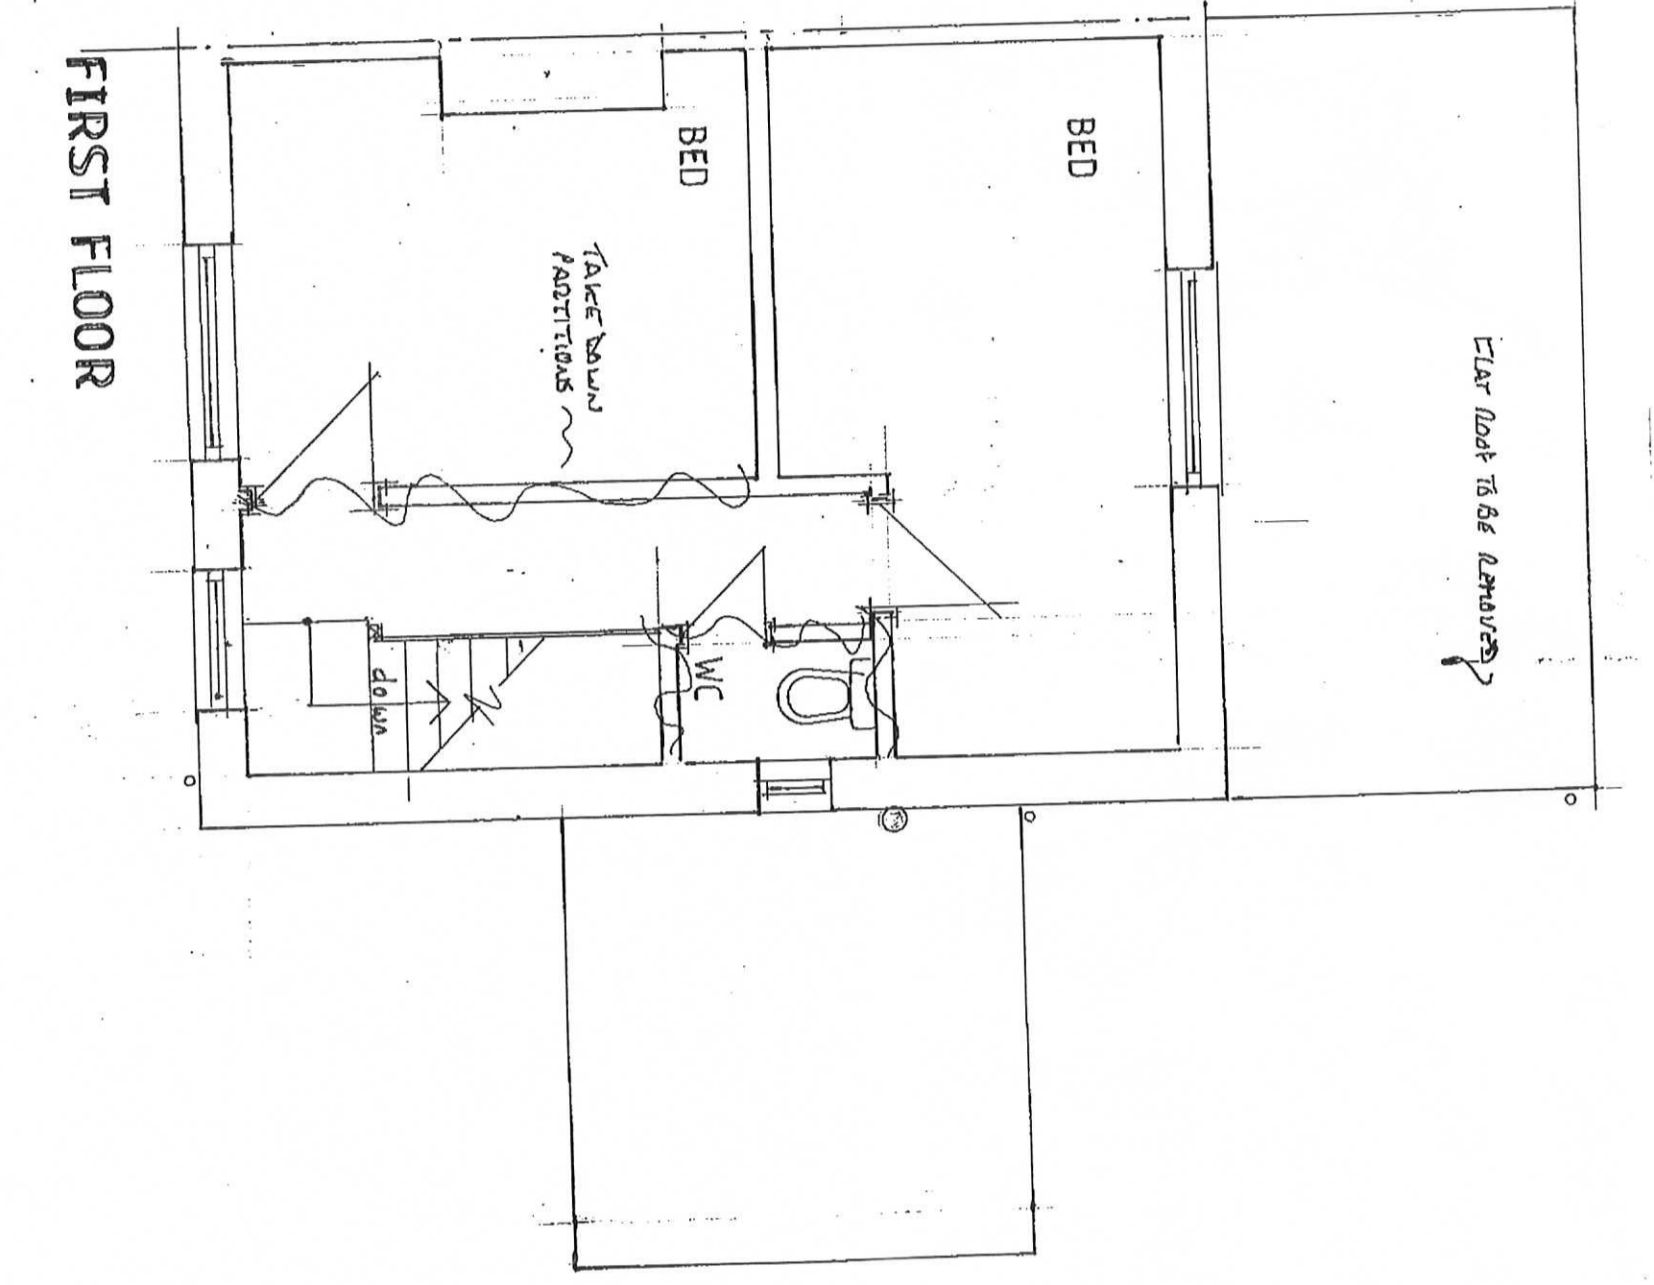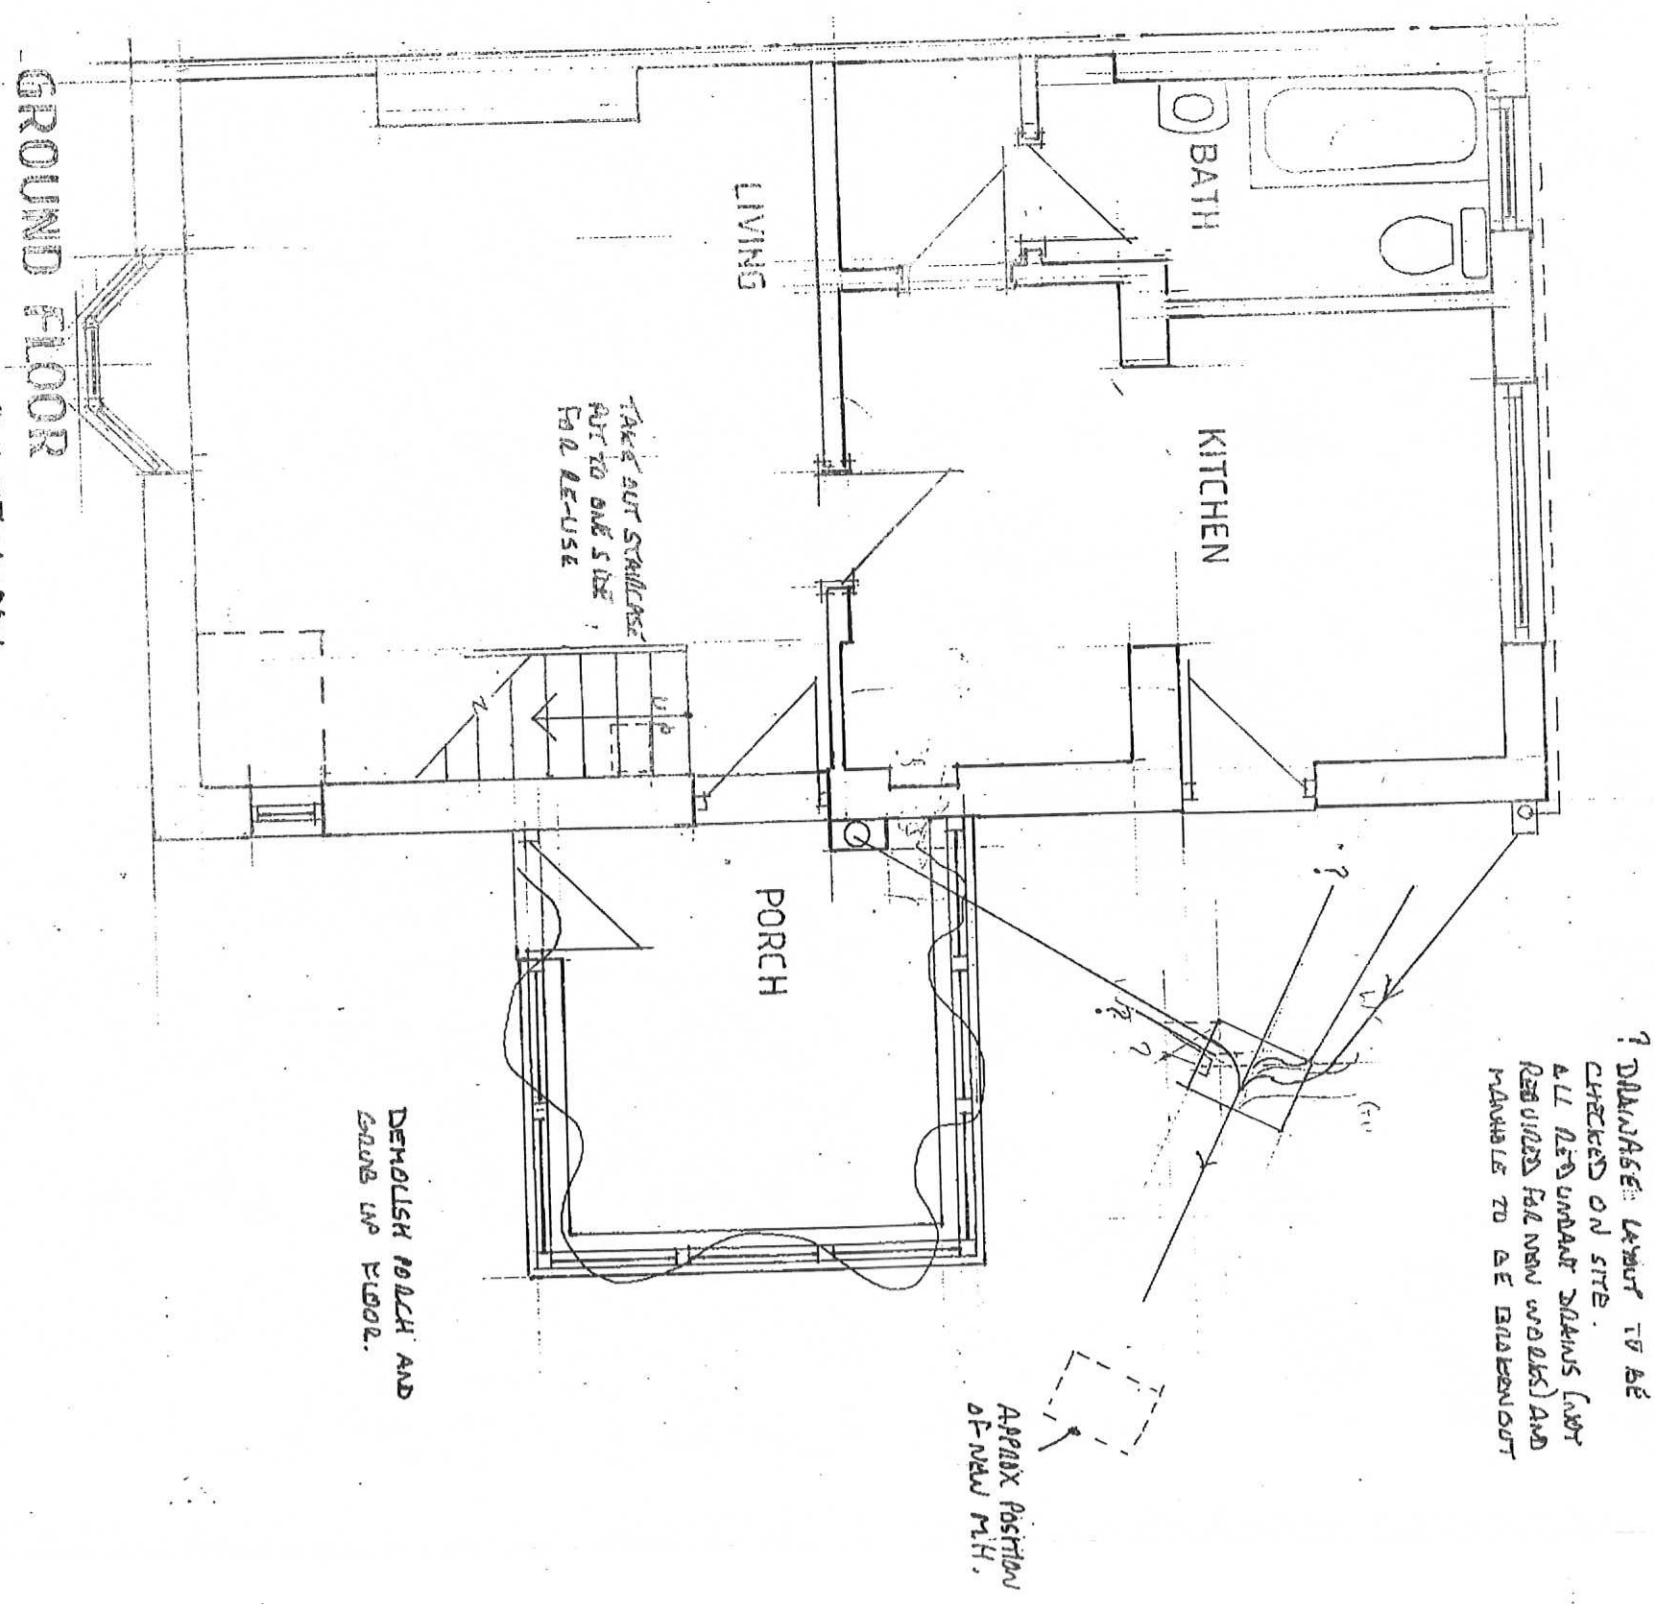

FIRST FLOOR

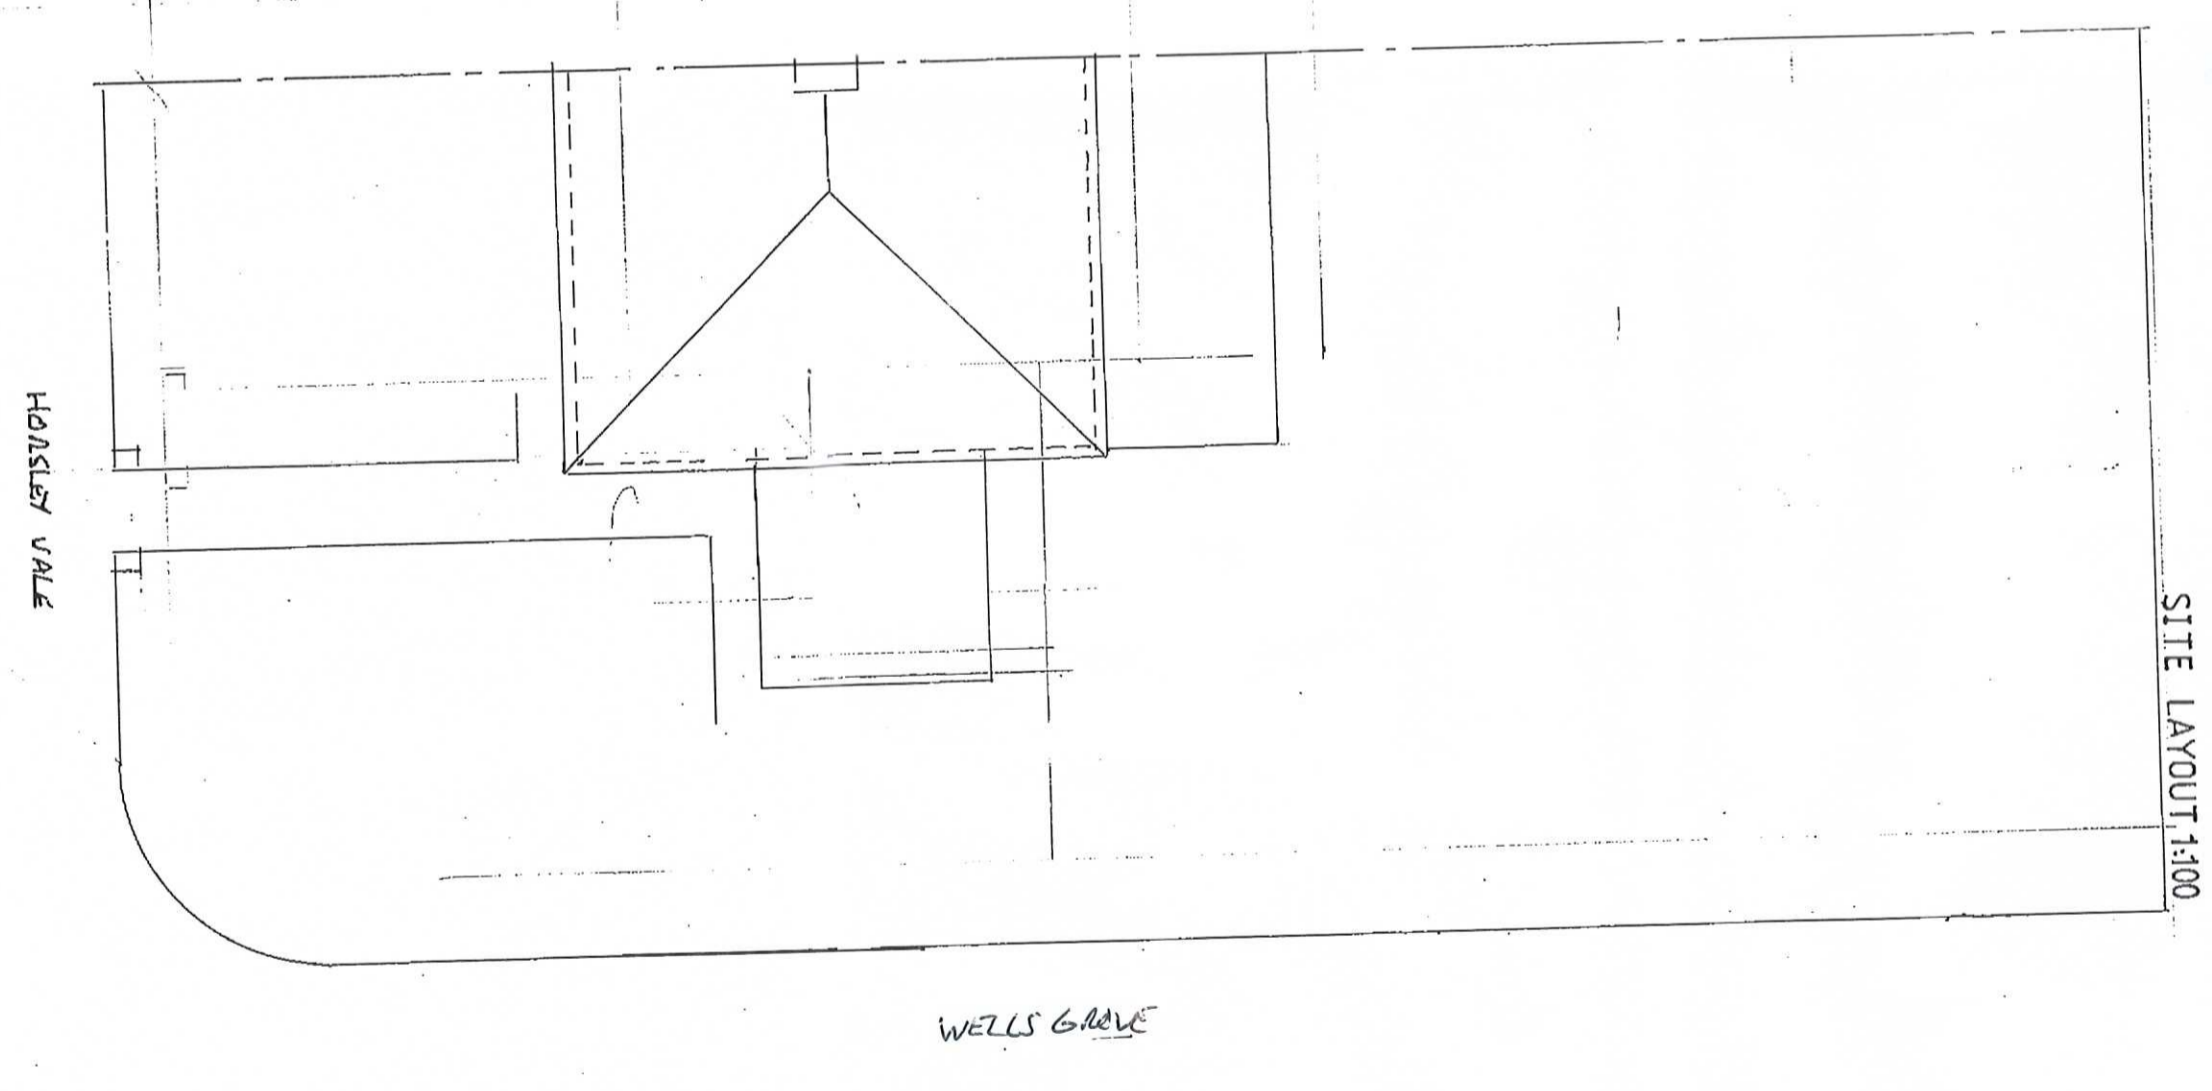

27 FEB 2015
STO 198 / 15 HFUL

Drwg 1 of 3	Existing
PROPOSED EXTENSION AND OTHER WORKS OF 14, HORSLEY VALE, HORSLEY HILL SOUTH SHIELDS NE34 6 JP	
Scale 1:50	Drwg No 14/HV01/Date 23/02/15