



PROPOSED EXTENSIONS/ALTERATIONS TO 13 BASIL WAY, S. SHIELDS
FOR MR. CARR
DRG NO 2

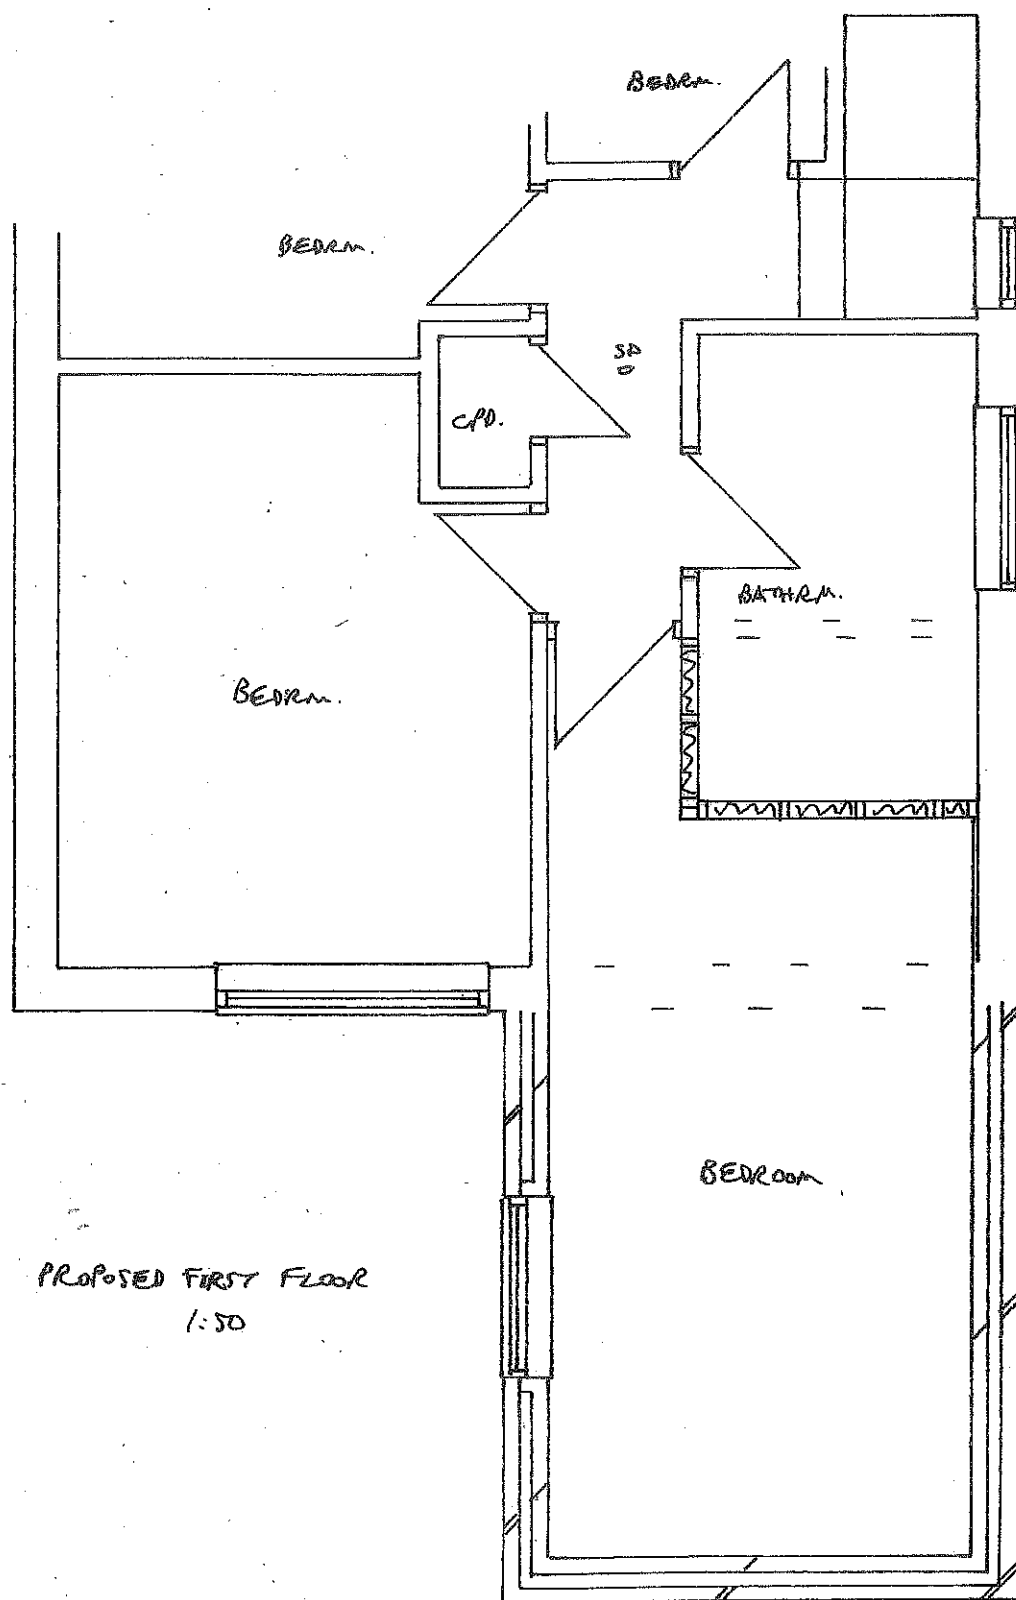


PROPOSED FIRST FLOOR
1:50

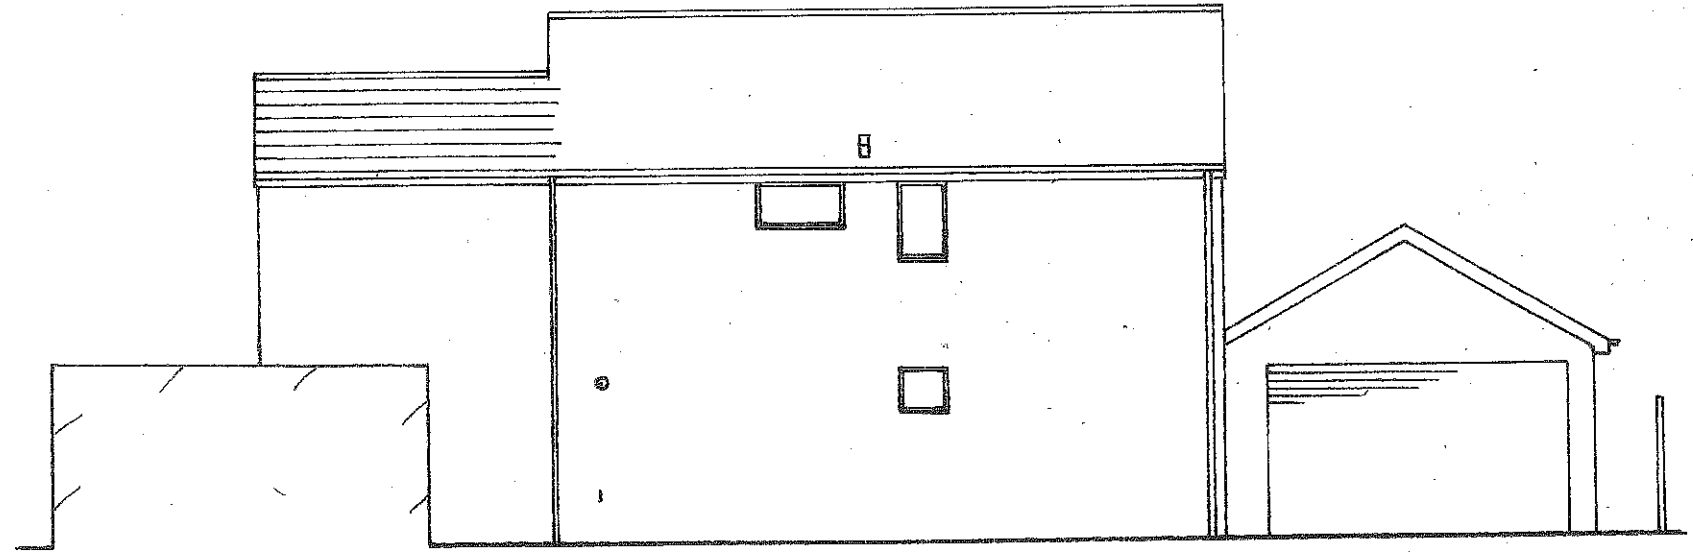

PROPOSED SIDE 1:100

DOUBLE ROMAN TILING, BROWN BRICK, WHITE UPVC FASCIAS/FRAMES, ETC. TO MATCH EXISTING
AS CLOSELY AS POSSIBLE.

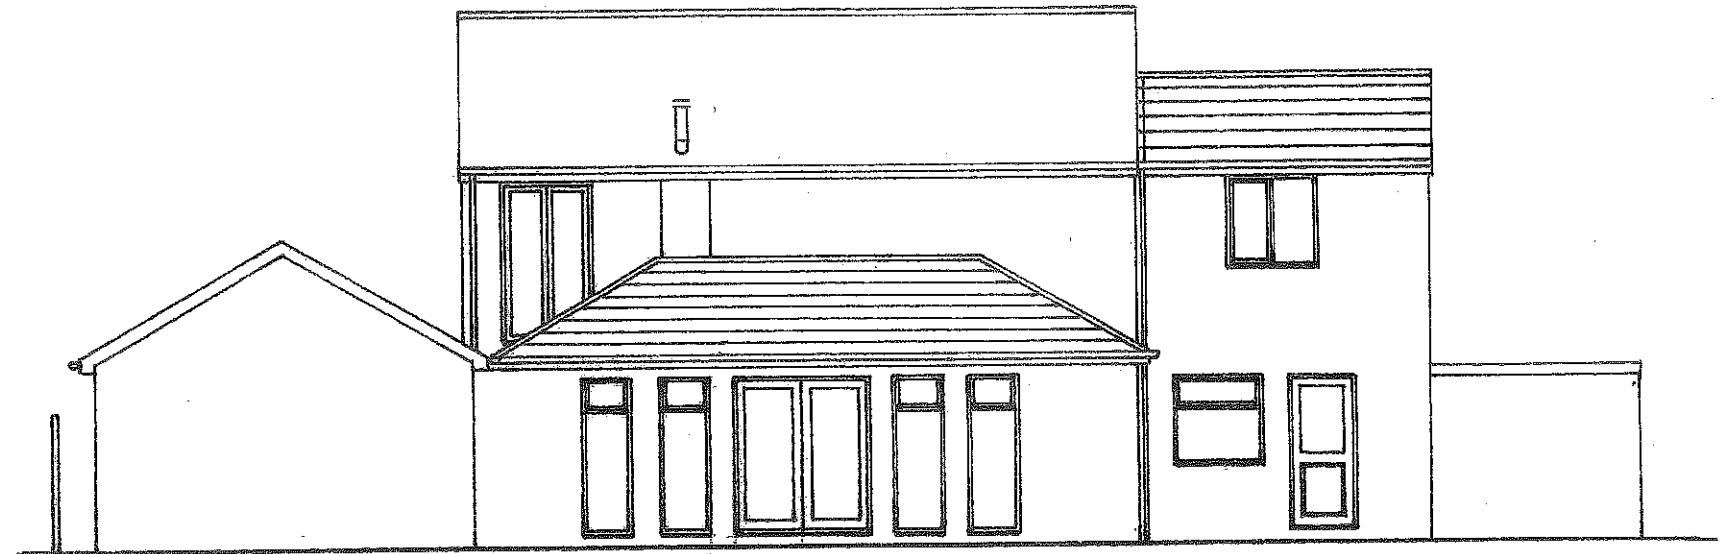

PROPOSED SIDE 1:100



PROPOSED REAR 1:100