

© 2010 Arqiva
 All rights reserved. No part of this publication may be reproduced, stored in a retrieval system or transmitted in any form or by any means (Electronic, Mechanical, Photocopying, Recording or otherwise), without the prior written consent of the Company.

NOTES
 BASED UPON ORDINANCE SURVEY DIGITAL DATA WITH THE PERMISSION OF THE CONTROLLER OF HER MAJESTY'S STATIONARY OFFICE, © CROWN COPYRIGHT. LICENCE NO. 100022432

O.S. LANDRANGER MAP
 No. 88

SOUTH TYNESIDE COUNCIL
 03 MAR 2015
 AREA PLANNING
 ST/0201/15/TAN

CONTRACTOR:- DALY INTERNATIONAL
 CONSULTANT:- DALY INTERNATIONAL
 FAIRBANK HOUSE
 ASHLEY ROAD
 ALTRINCHAM, CHESHIRE
 WA14 2DP
 ENGINEER:- JOHN STOCKDALE
 0161 941 5481
 john.stockdale@dalyinternational.com
 DRAWING MANAGER:- JOHN BOOTE
 0161 941 5481
 john.boote@dalyinternational.com

PROJ No	REVISION	DATE	DRN APP
PROJ No			
PROJ No			
PROJ No			
PROJ No			
PROJ No 159018			
A	PLANNING ISSUE		DAL
ISS			

arqiva
 Crawley Court, Winchester, Hampshire, SO21 2QA
 Tel. 01962 823434, Fax. 01962 822378

SITE No 300849
 SM_NE034
 VICTORIA INDUSTRIAL ESTATE
 VICTORIA ROAD WEST
 HEBBURN
 TYNE AND WEAR
 NE31 1UB


NGR NZ 302404 63264
 OS GRID 430404, 563264

TITLE
 LOCATION PLAN

SCALE SEE DRAWING
 DRAWN DAL 20/11/14
 APPROVED
 DRG No. 300849 - 00-004 - ML001 - A
 Sheet 1 of 1
 Rev .A



LOCATION PLAN
 SCALE 1:1250

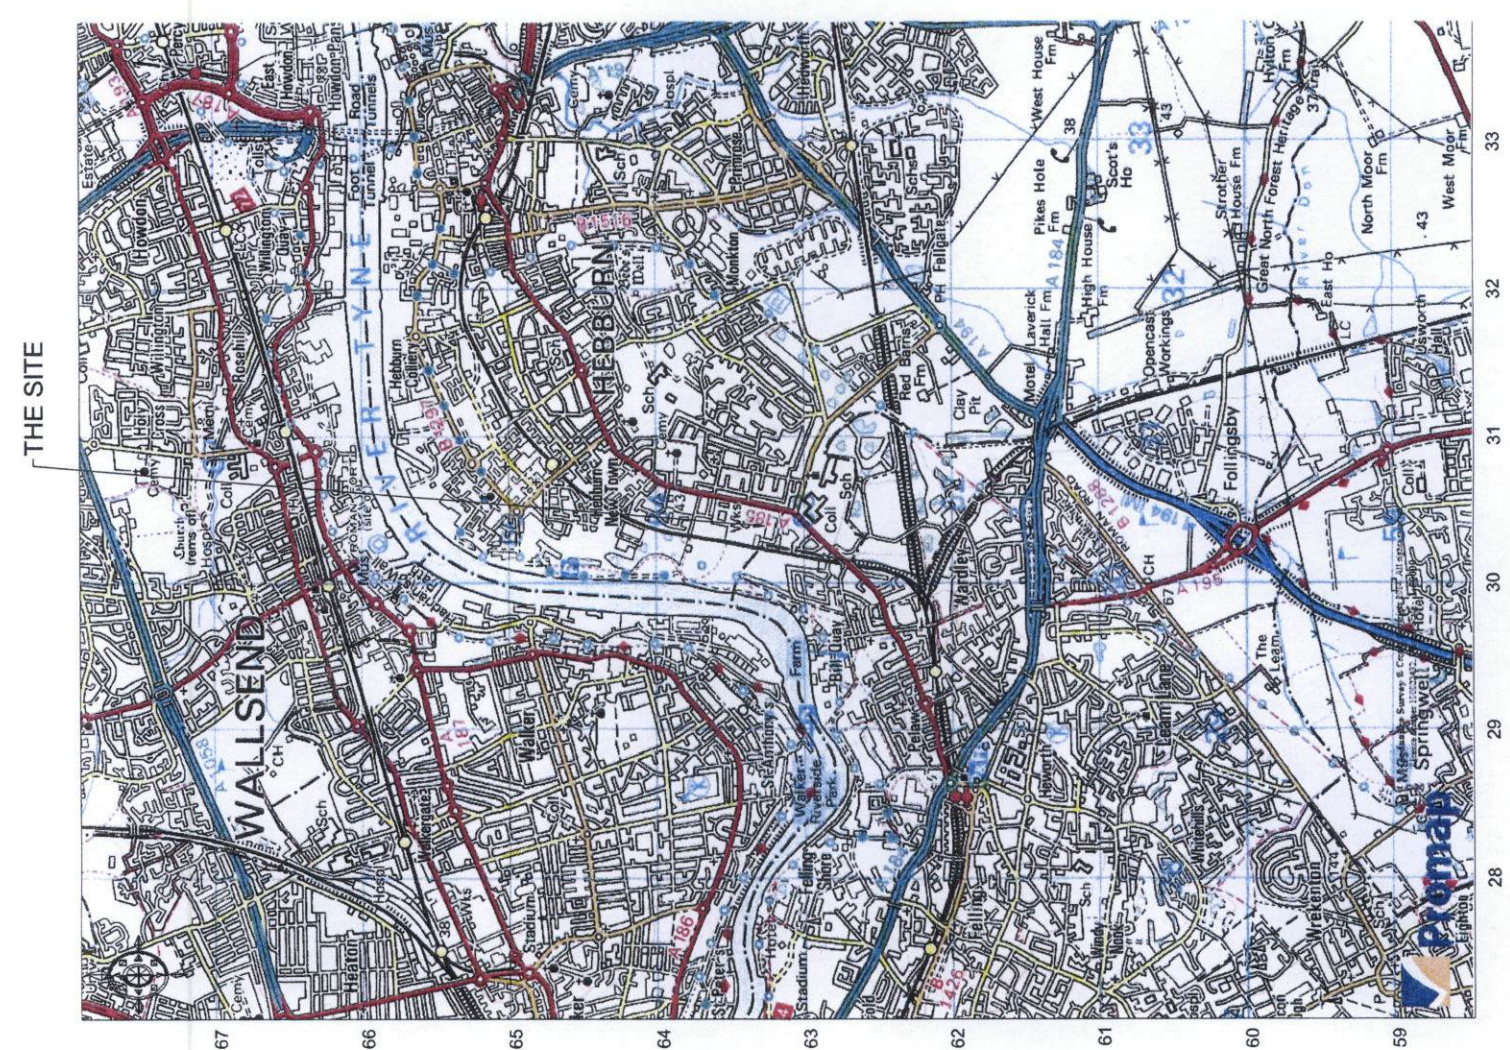

LOCATION PLAN
 SCALE 1:50,000