



ST0203 / 15 HFUL

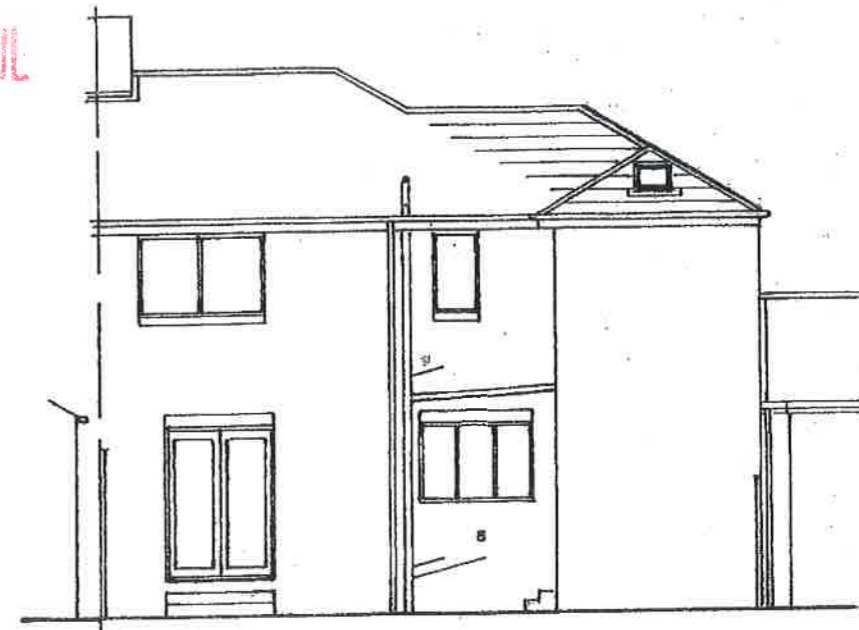

PROPOSED REAR 1:100

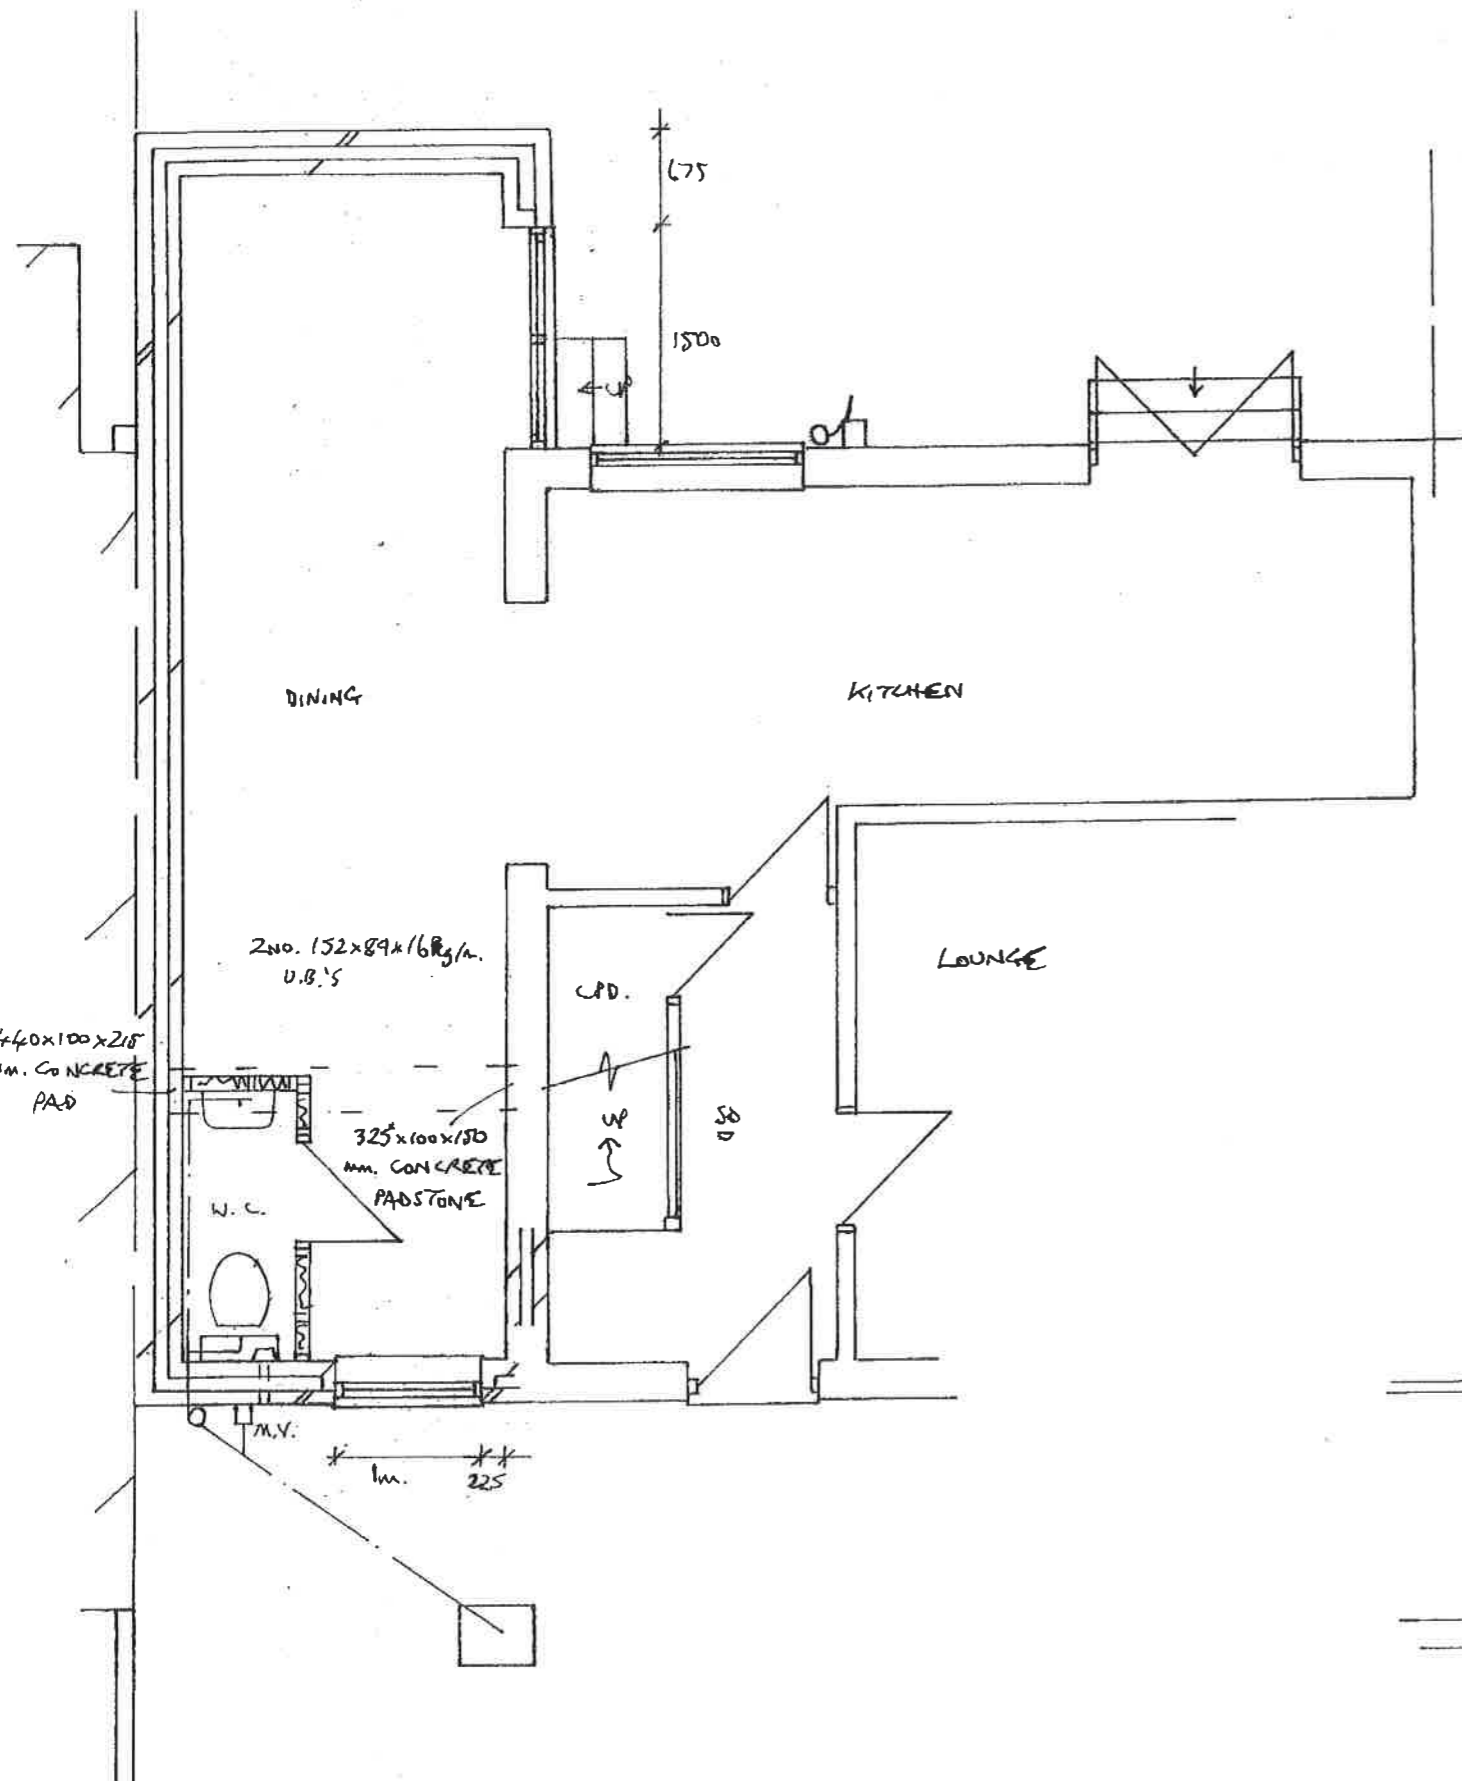

PROPOSED FRONTAGE 1:50

PROPOSED EXTENSION TO 16 BIRCH AVE., WHITBURN
FOR MR. WHITE
DRG NO 1

REN.A. - Roof - 21/4/15