



ST02-07/15 FUL  
SOUTH TYNESIDE COUNCIL  
10 MAR 2015  
AREA PLANNING

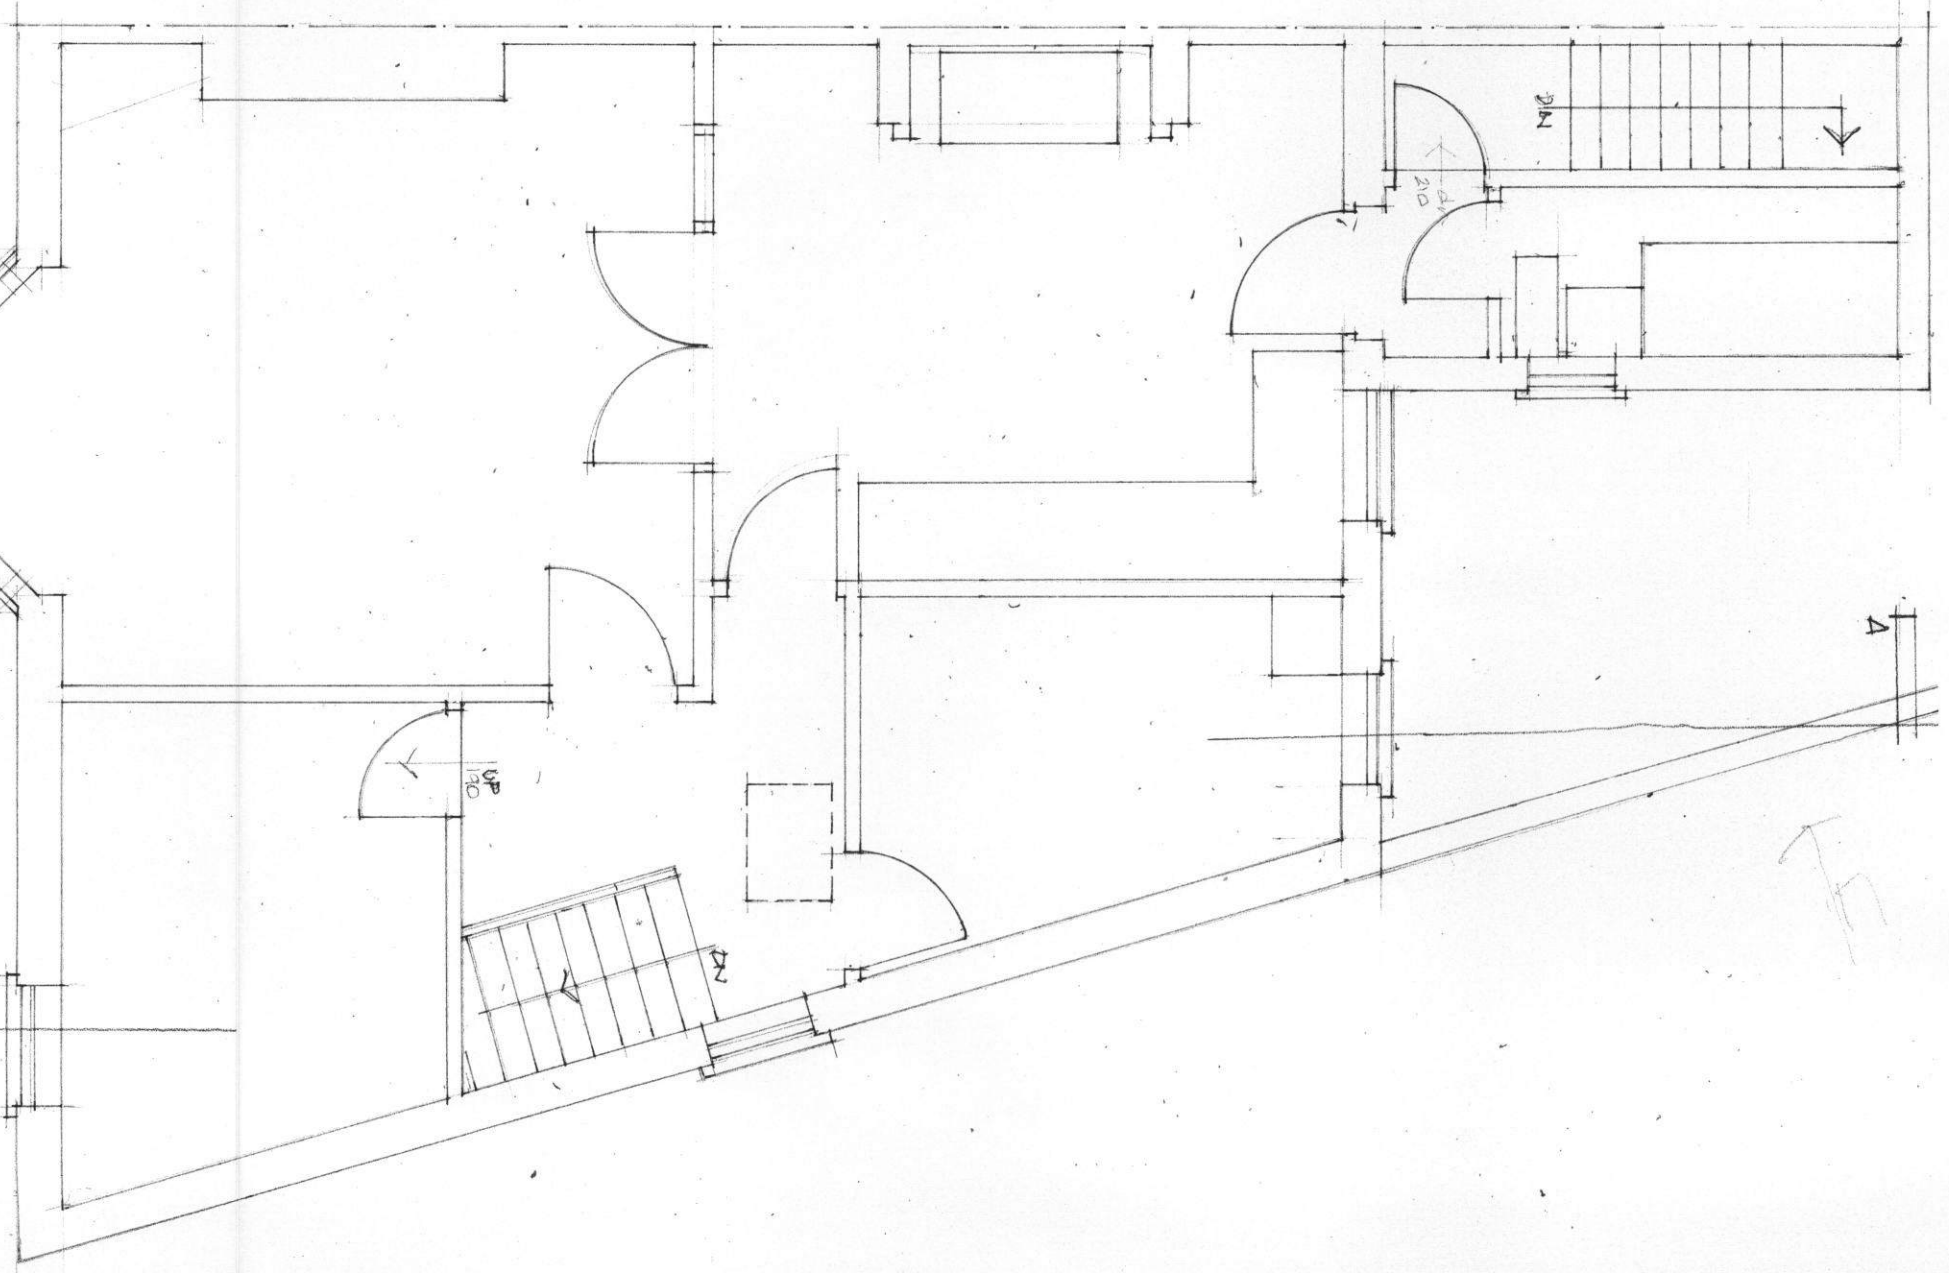

FIRST FLOOR PLAN

PROPOSED ALTERATIONS TO PROPERTY AT  
73 RAVENSWORTH TERRACE SOUTH SHIELDS  
PLANS AS EXISTING

1:50

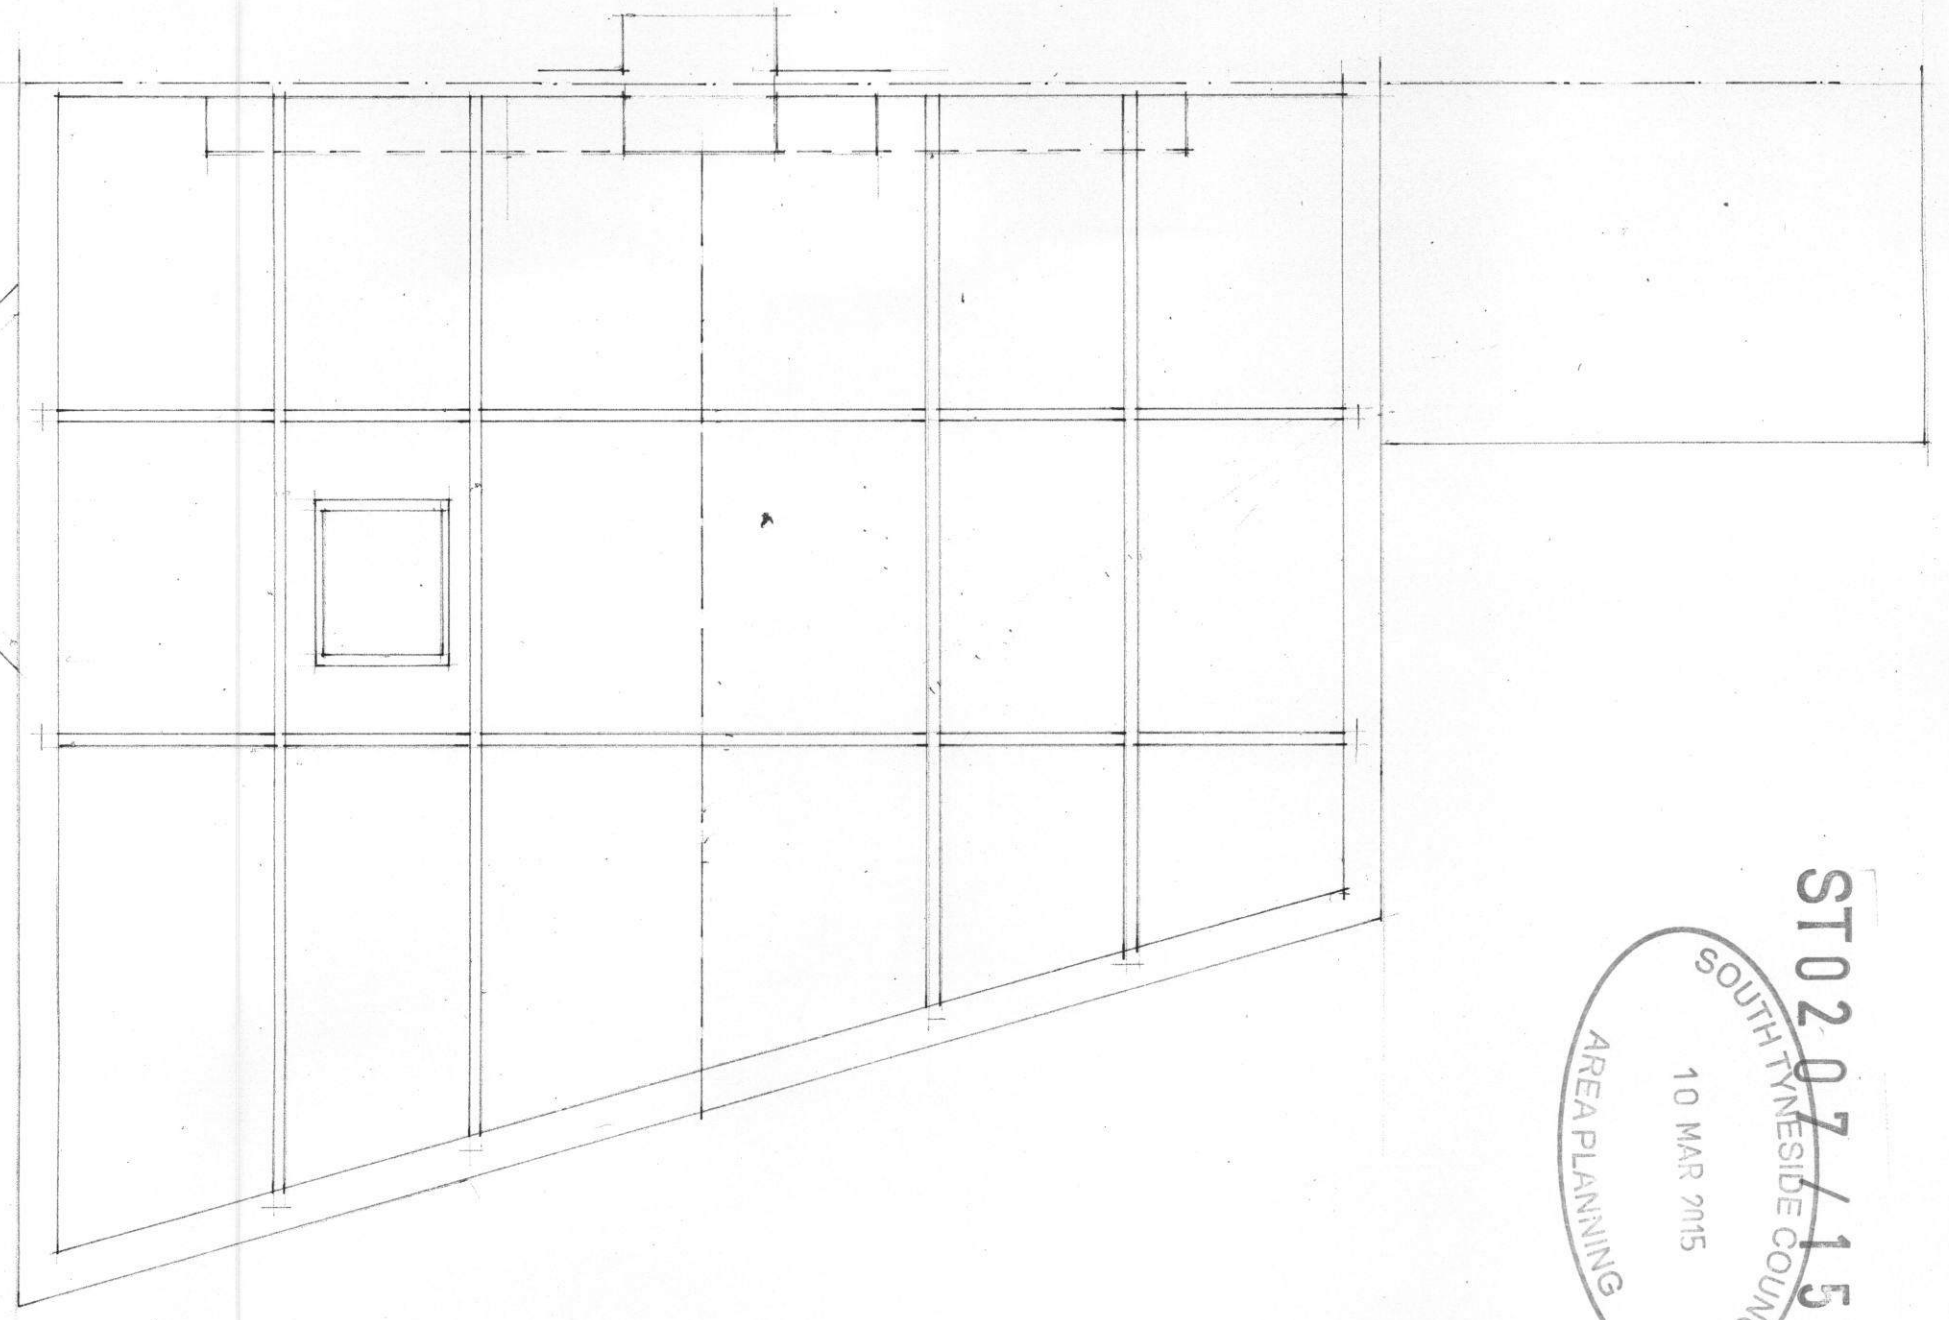

LOFT PLAN

J Martin Architect  
12 Marsden Road South Shields Tyne and Wear NE34 6DF  
0191 4547321 0791 731 5056