



2.250  
1497  
1000

SOUTH SHIELDS COUNCIL  
10 MAR 2015  
AREA PLANNING

ST0207 / 15 FUL

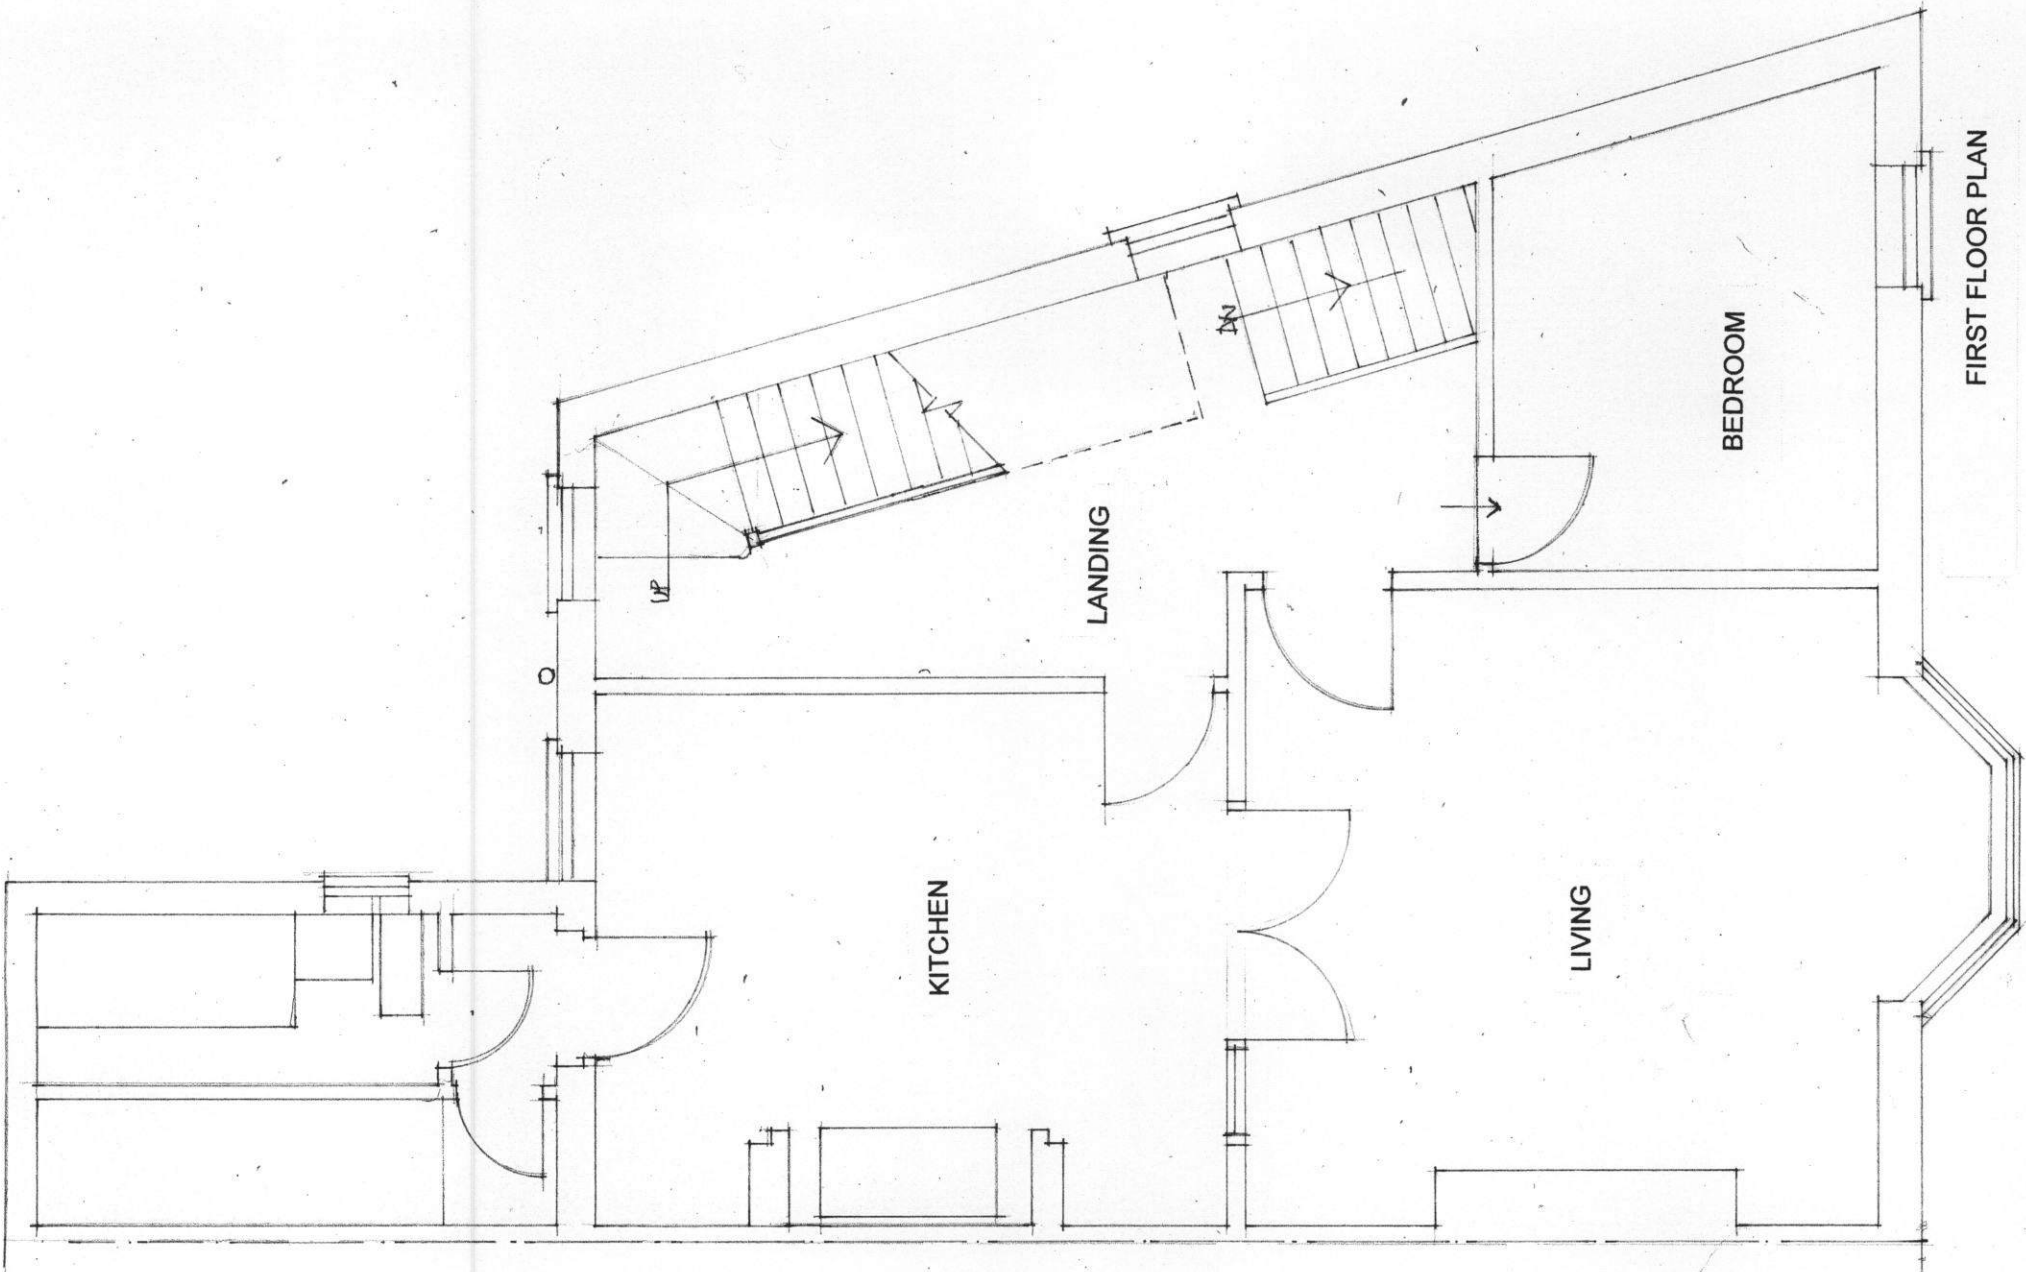

FIRST FLOOR PLAN

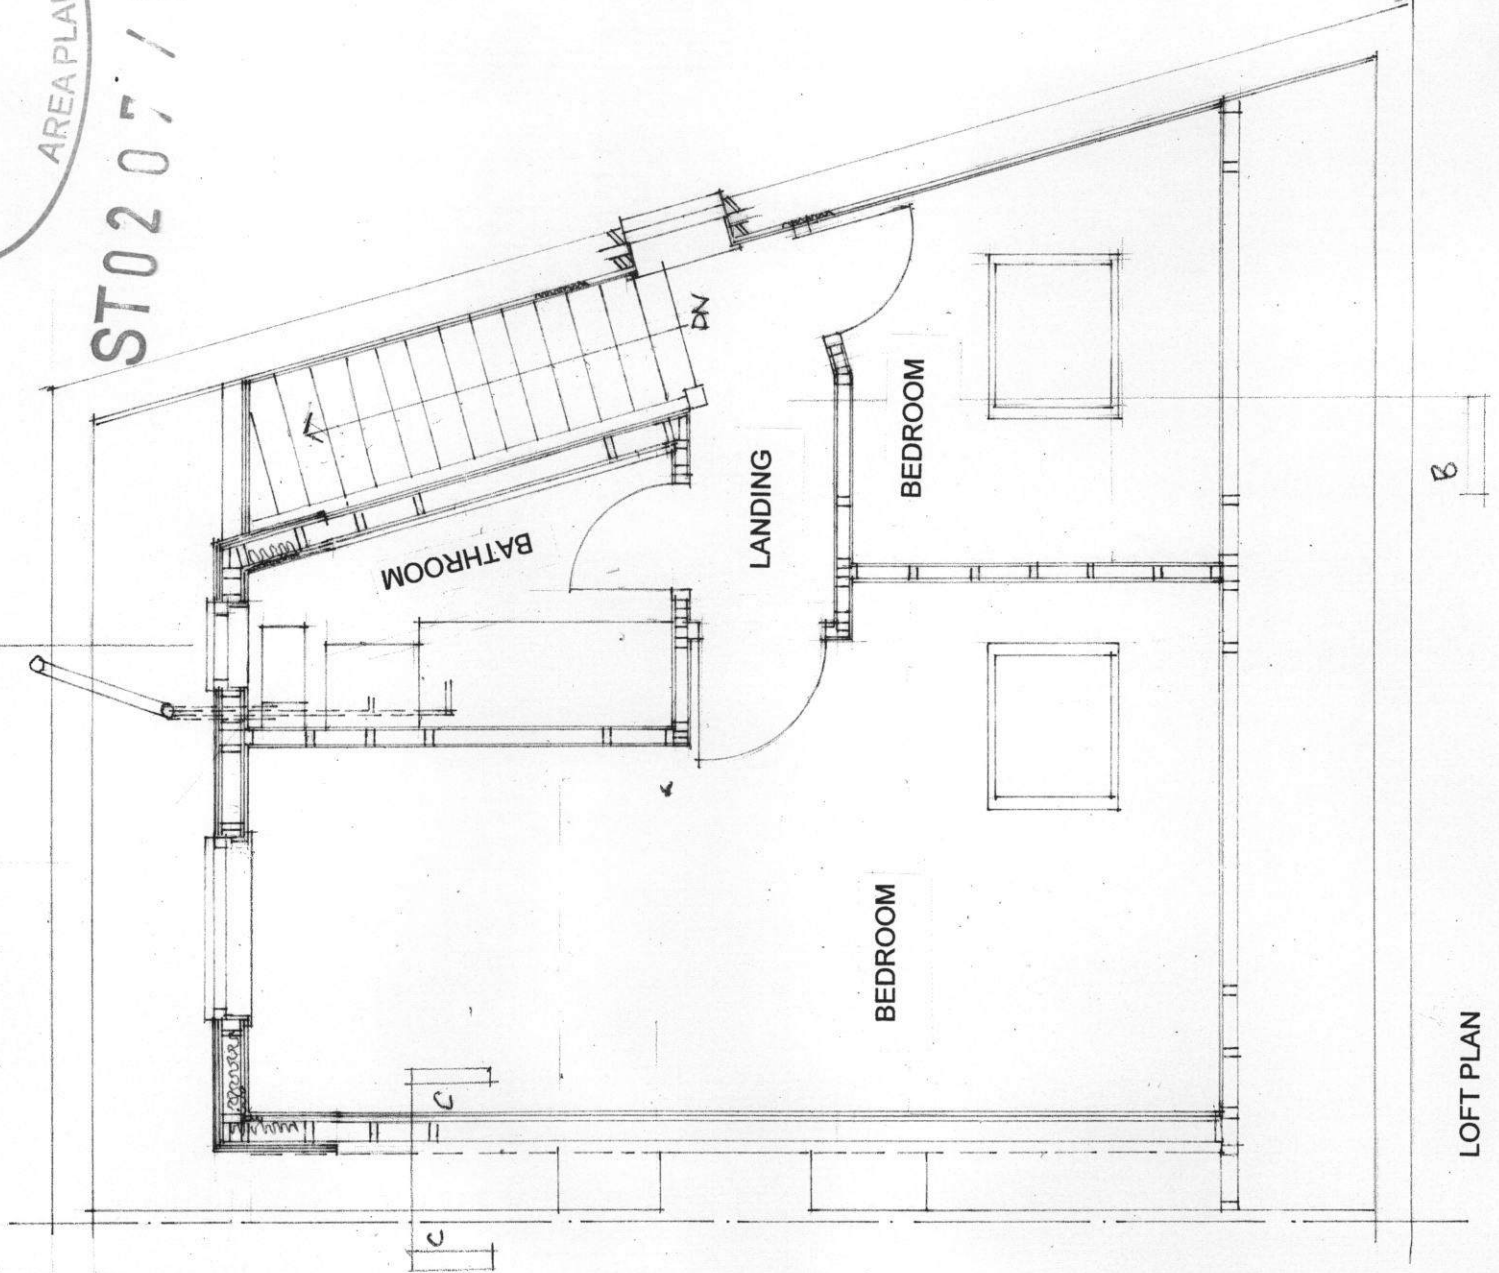

LOFT PLAN

PROPOSED ALTERATIONS TO PROPERTY AT  
73 RAVENSWORTH TERRACE SOUTH SHIELDS

PLANS AS PROPOSED

1:50

J Martin Architect  
12 Marsden Road South Shields Tyne and Wear NE34 6DF  
0191 4547321 0791 731 5066