


SS
197
9-225

ST0207 / 15 FUL

SOUTH TYNESIDE COUNCIL
10 MAR 2015
AREA PLANNING

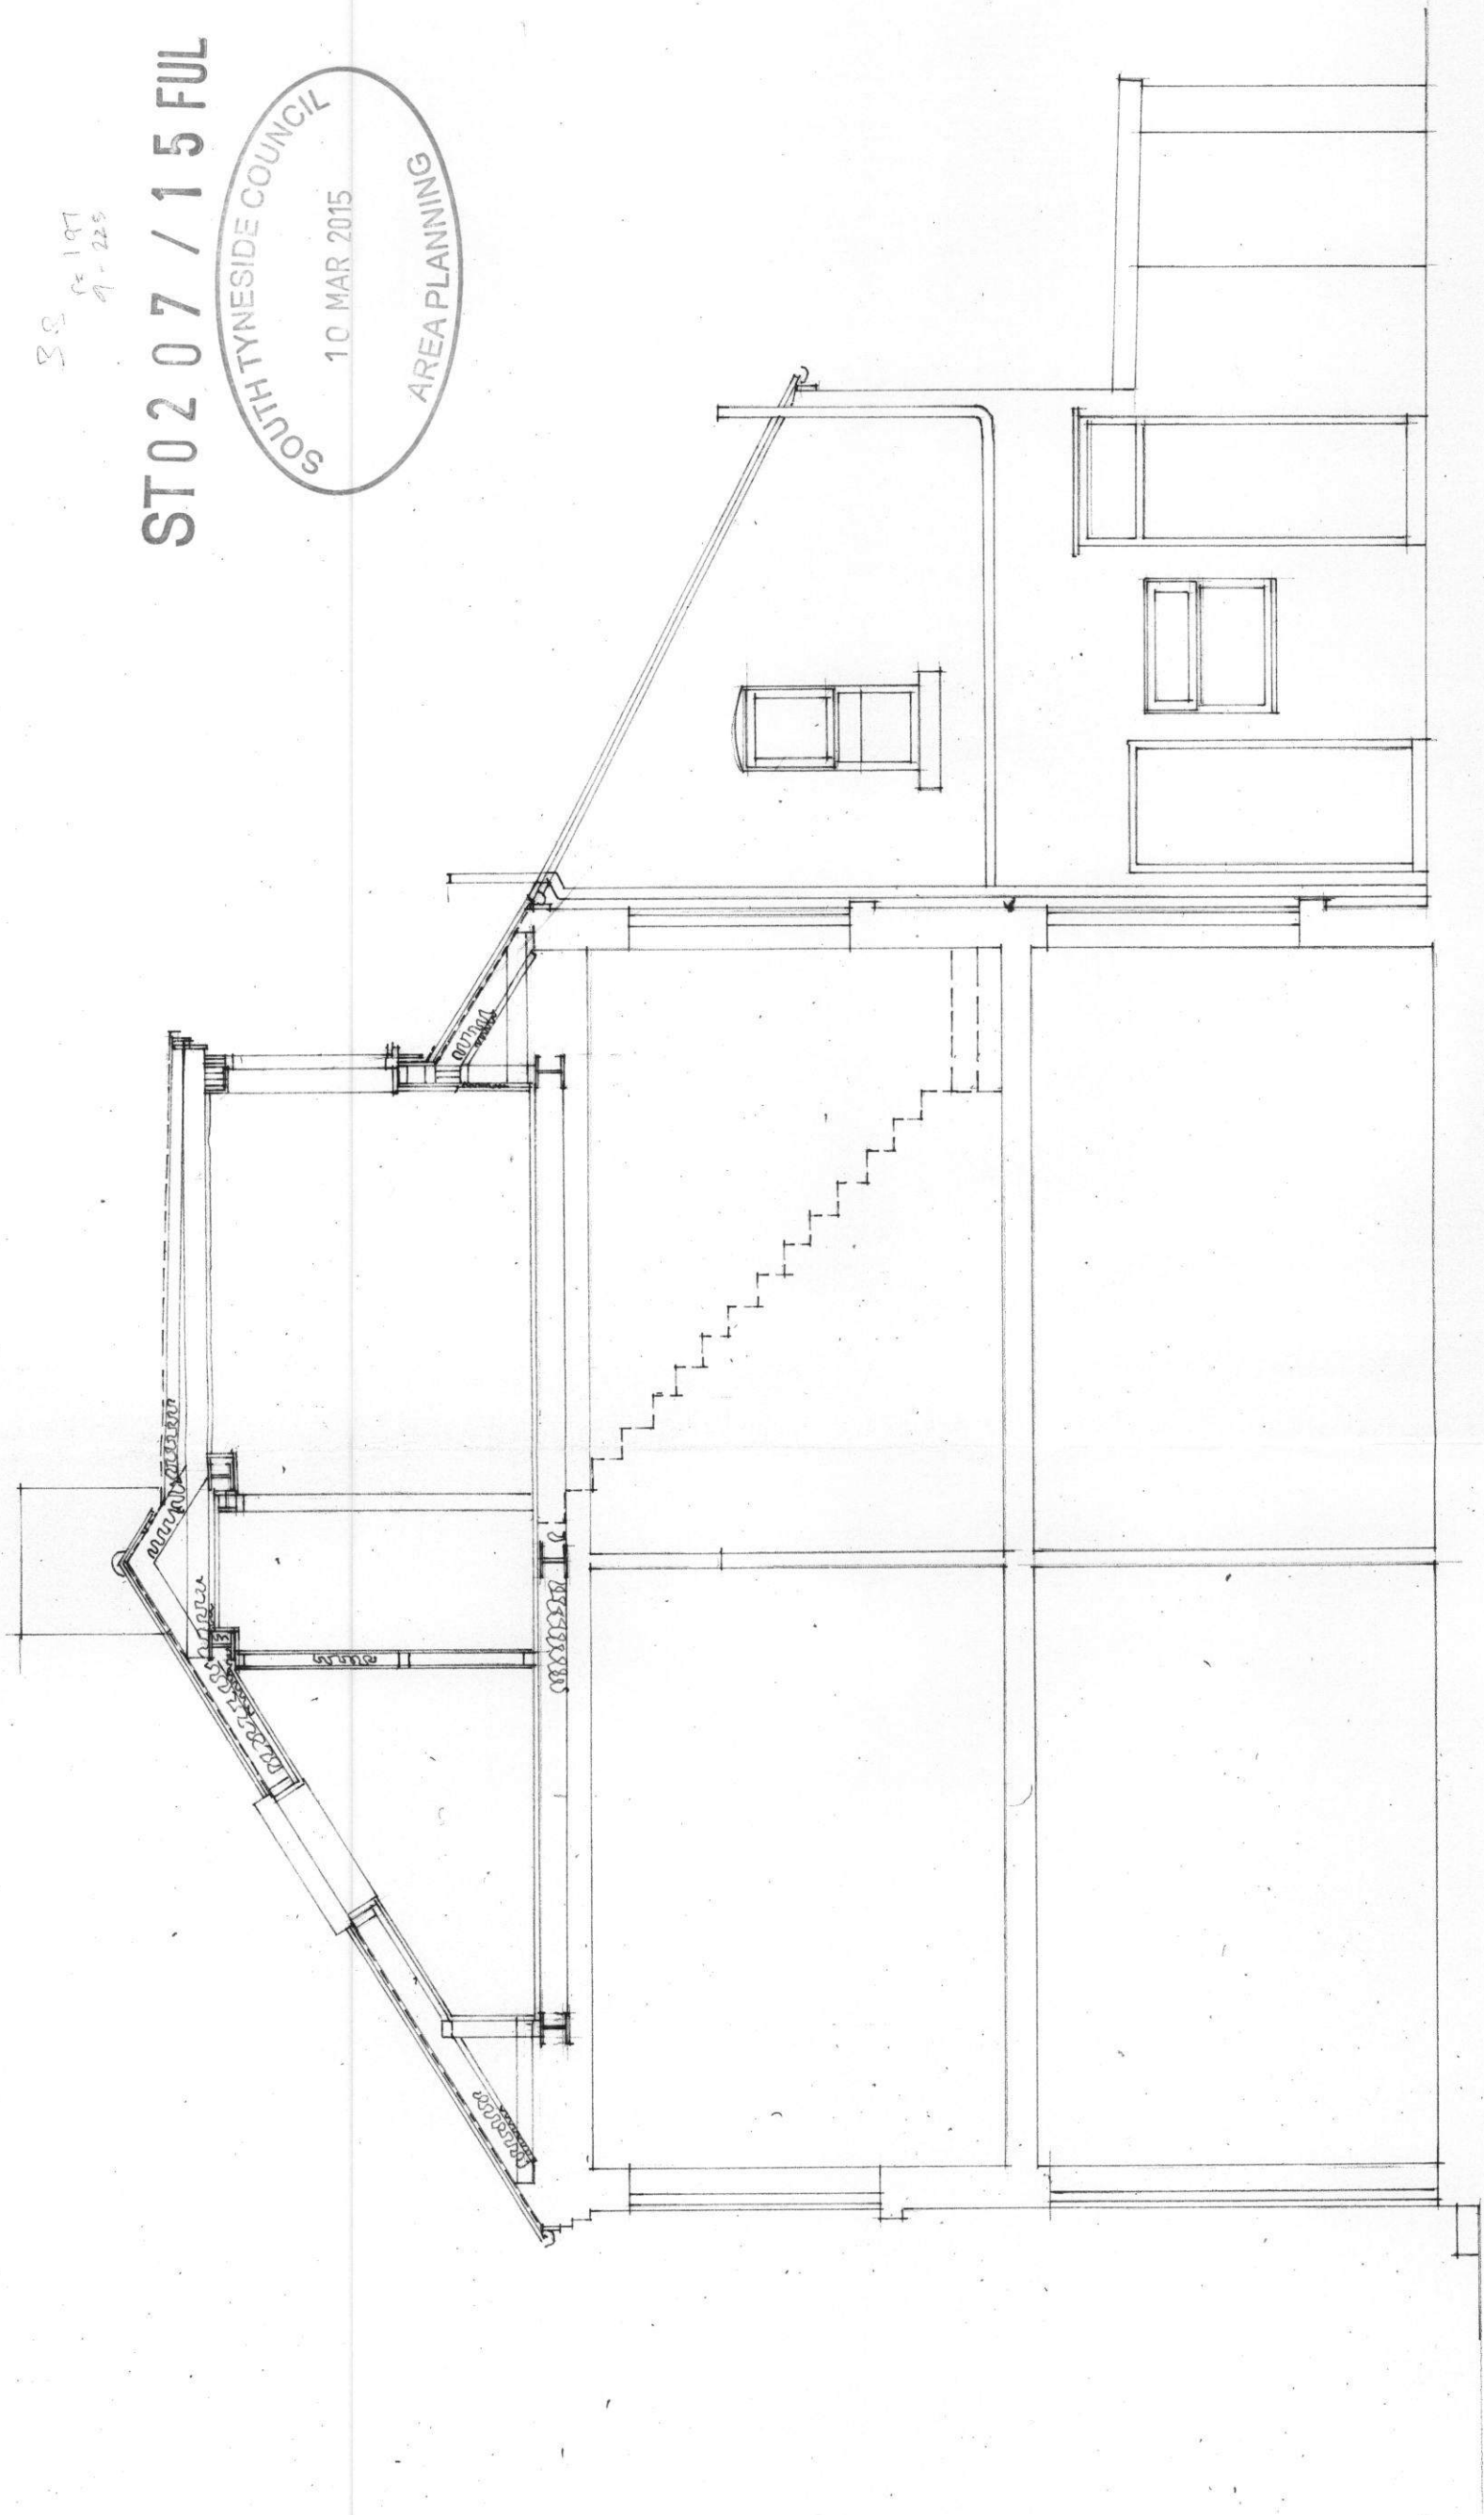

SECTION B-B

Section

PROPOSED ALTERATIONS TO PROPERTY AT
73 RAVENSWORTH TERRACE SOUTH SHIELDS

PLANS AS PROPOSED

1:50

J Martin Architect
12 Marsden Road South Shields Tyne and Wear NE34 6DF
0191 4547321 0791 731 5056