



EXISTING REAR 1:100




PROPOSED SIDE 1:100

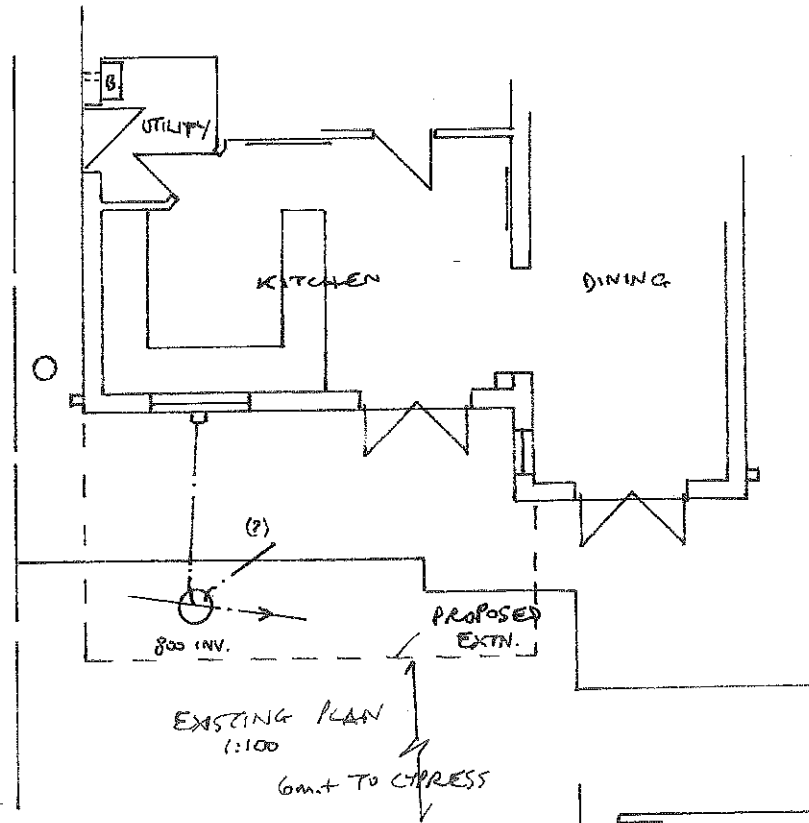


PROPOSED EXTENSION TO 16 HIGH TREES, S. SHIELDS FOR MR. & MRS. GRAY DRG NO 0778/6433/265

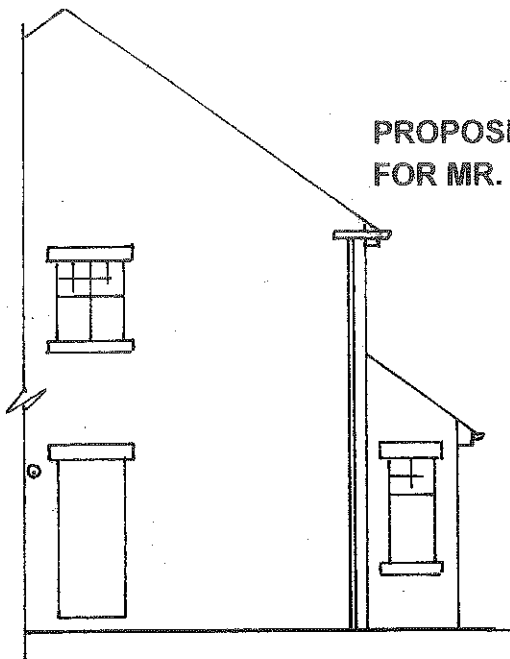

PROPOSED PLAN 1:50

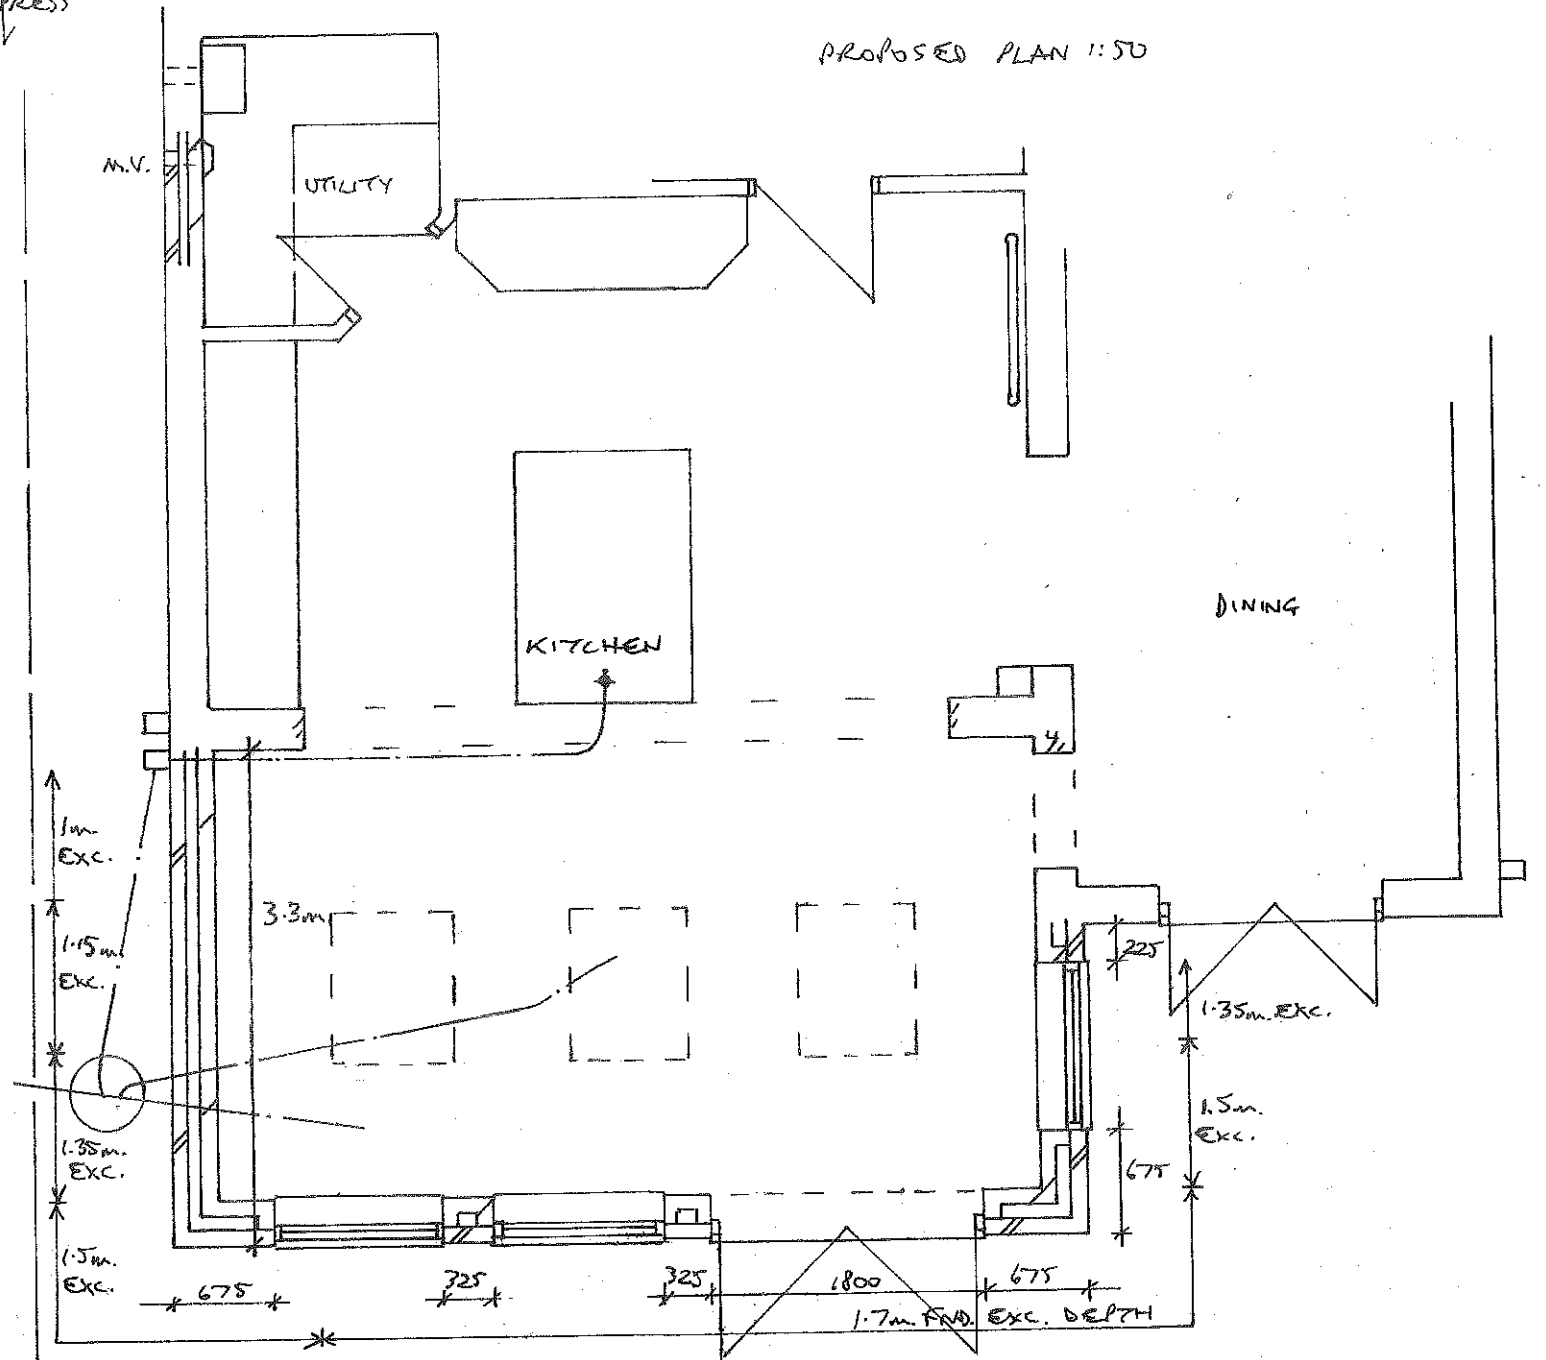

EXISTING SIDES 1:100

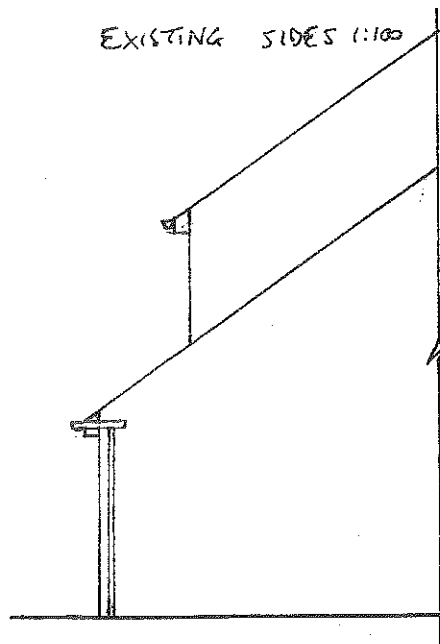

PROPOSED SIDE 1:100

