


14 SOUTHFIELD RD, S. SHIELDS  
1:200 SITE / ROOF PLAN

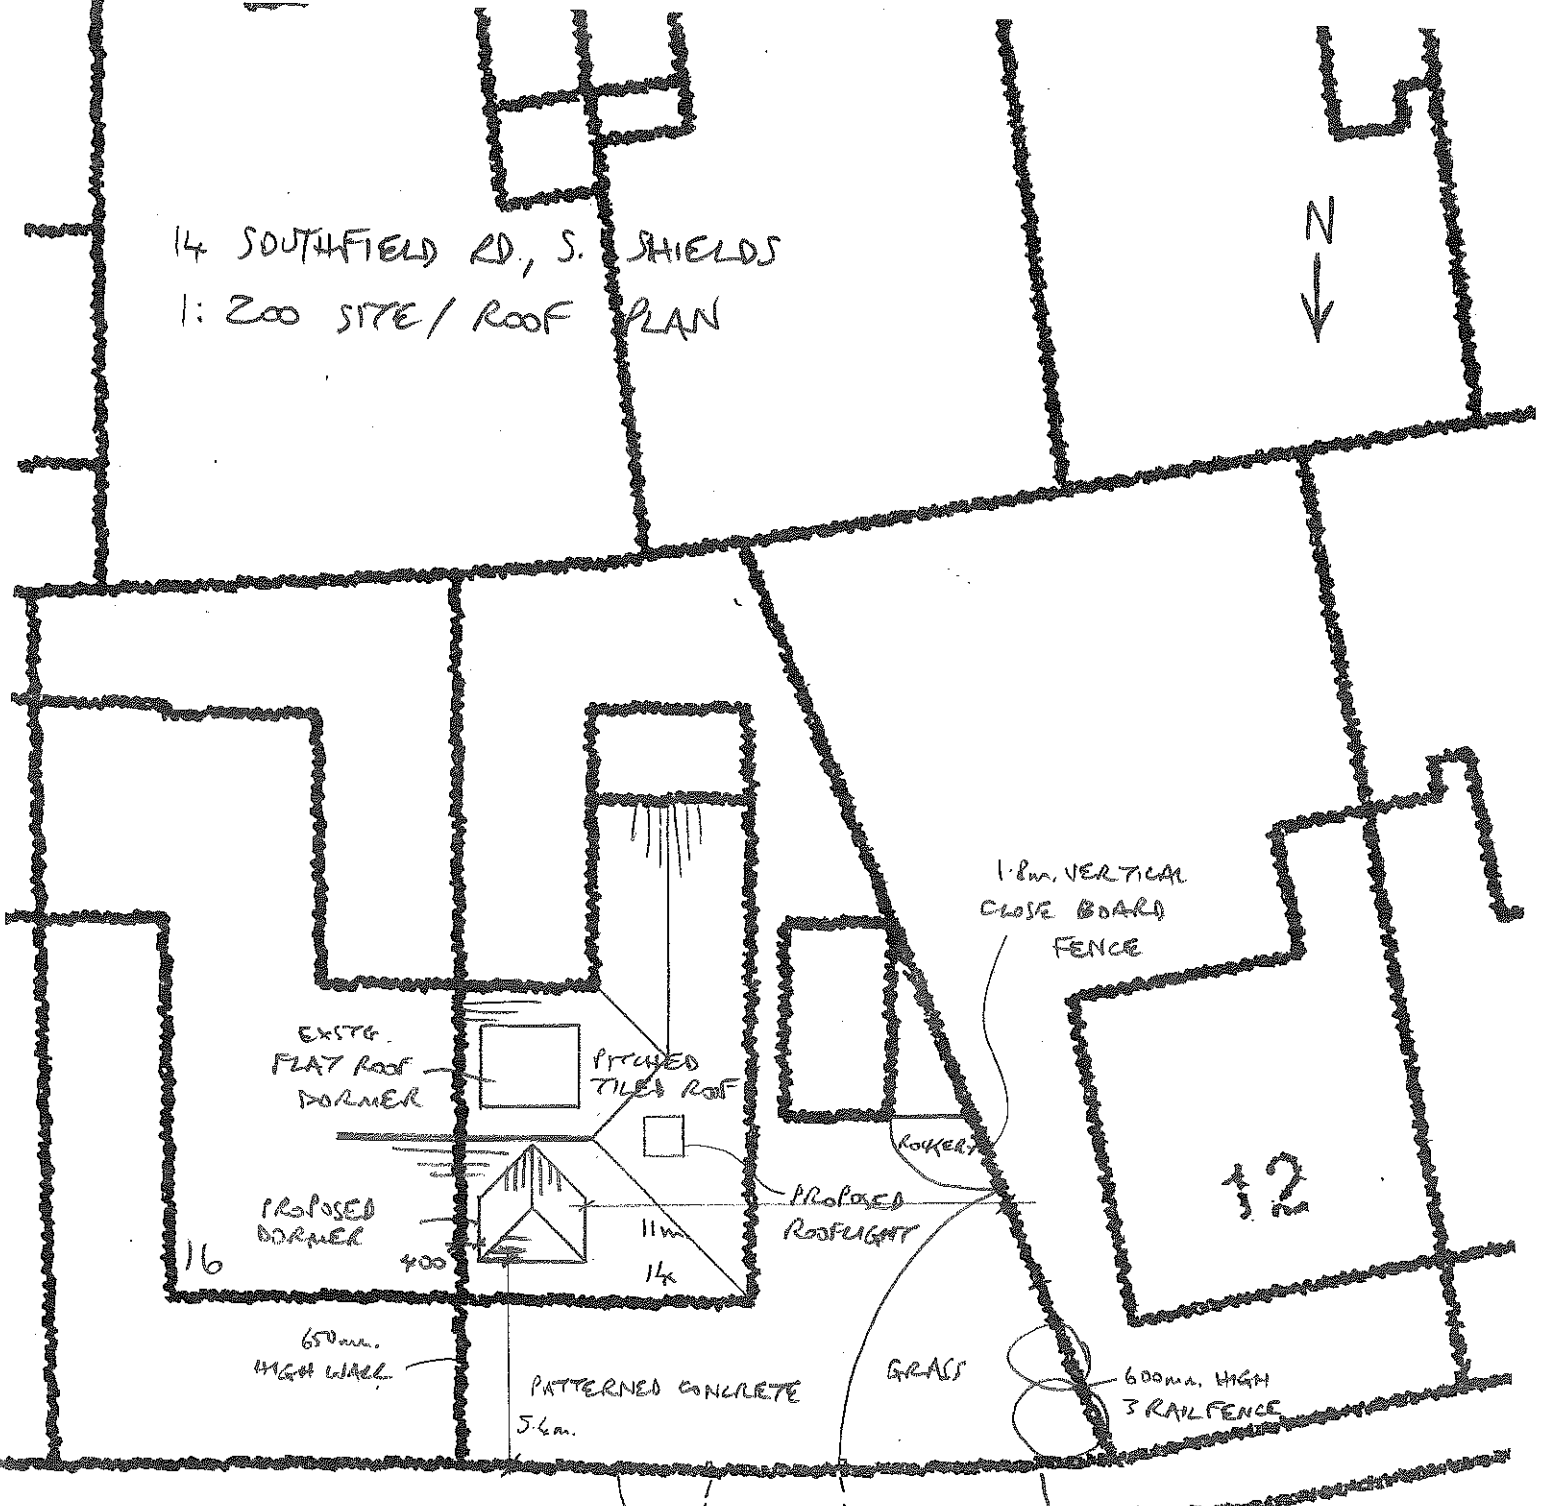

11 NOS

SOUTHFIELD ROAD

