




Proposed Rear Elevation 1:50


**WALLS.**  
300 mm thick cavity insulated walls. External leaf in Buff brickwork to match existing house brick.

**ROOF.**  
New roof tiling in grey to match the existing house roof tile.


**WINDOWS.**  
New windows in white UPVC to match the existing house windows.

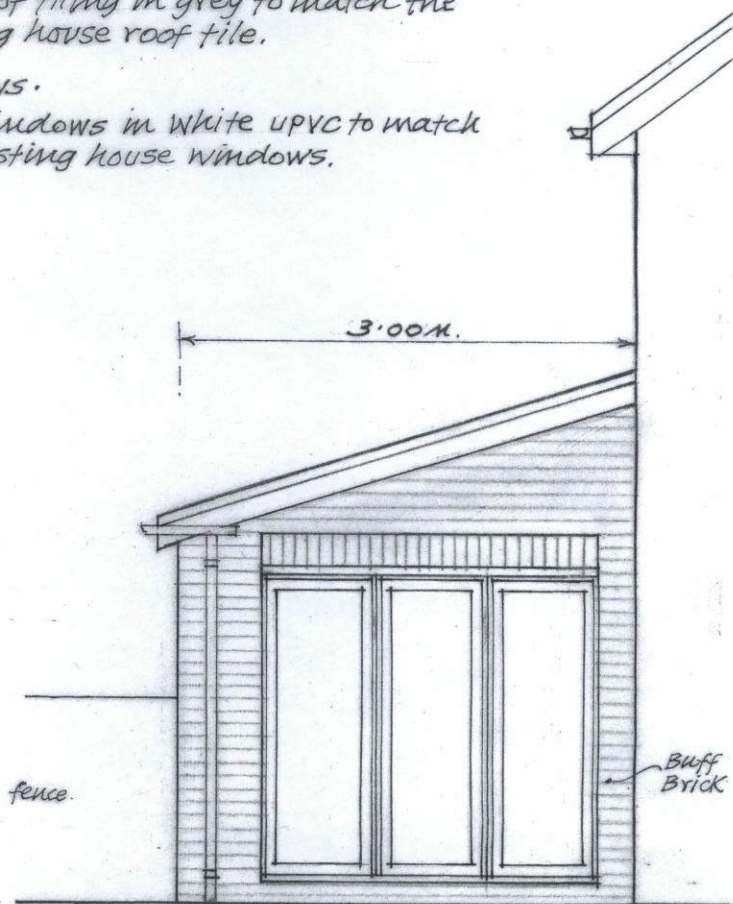

Proposed Side View 1:50

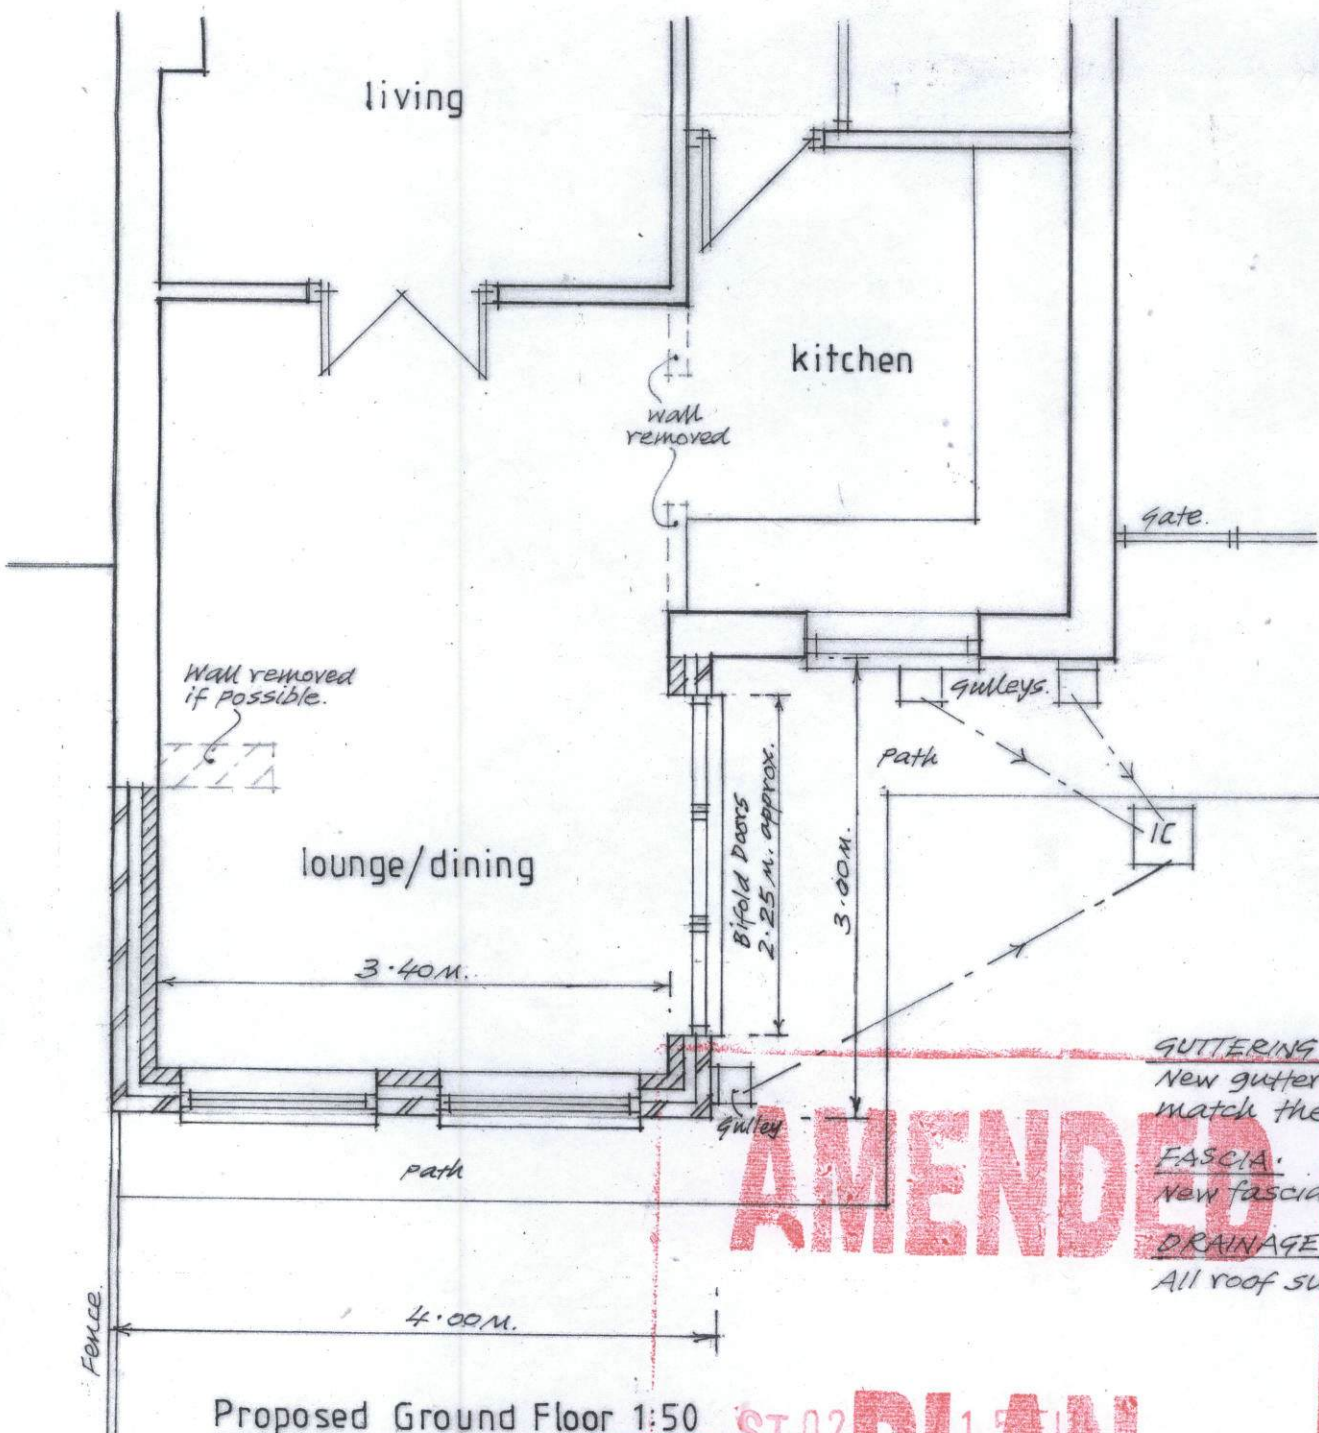

Proposed Ground Floor 1:50

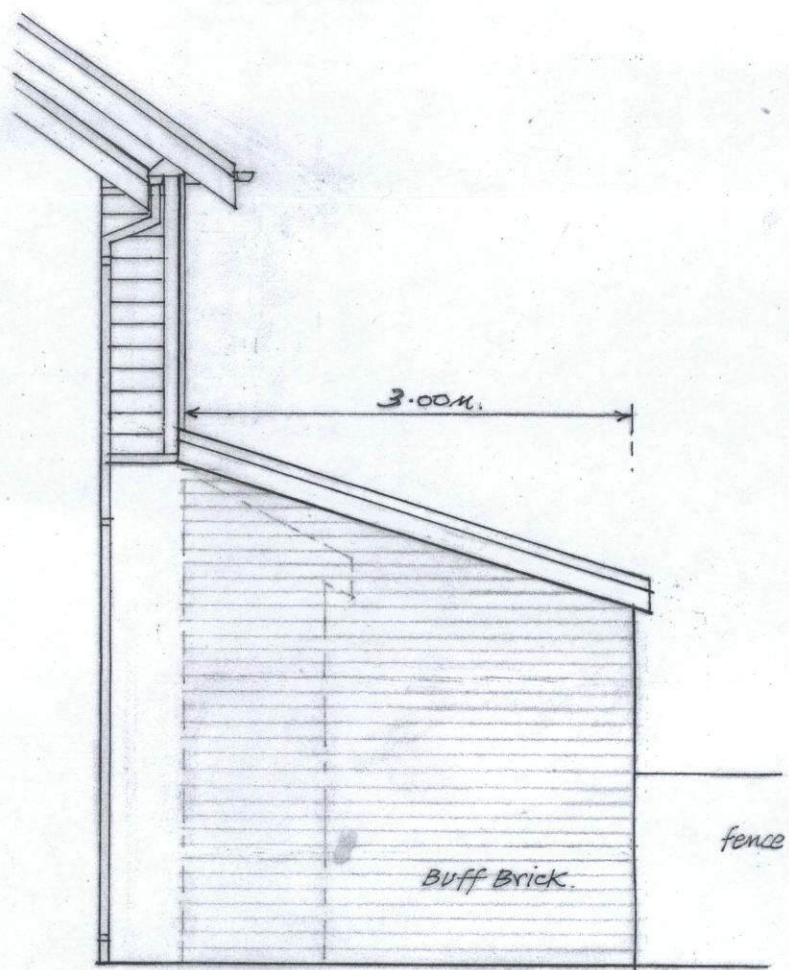

Proposed Side View 1:50

**GUTTERING & R.W. PIPE.**  
New guttering and rainwater pipe in black upvc to match the existing. (Re-use existing if possible).

**FASCIA.**  
New fascias in white upvc

**DRAINAGE**  
All roof surface rainwater to existing system.

**AMENDED PLAN**

SOUTH TYNESIDE MBC  
ST 02  
09 APR 2015  
AREA PLANNING

SOUTH TYNESIDE COUNCIL  
-9 APR 2015  
AREA PLANNING