




Proposed Rear Elevation 1:50


WALLS.
300 mm thick cavity insulated walls. External leaf in Buff brickwork to match existing house brick.

ROOF.
New roof tiling in grey to match the existing house roof tile.


Windows.
New windows in white upvc to match the existing house windows.

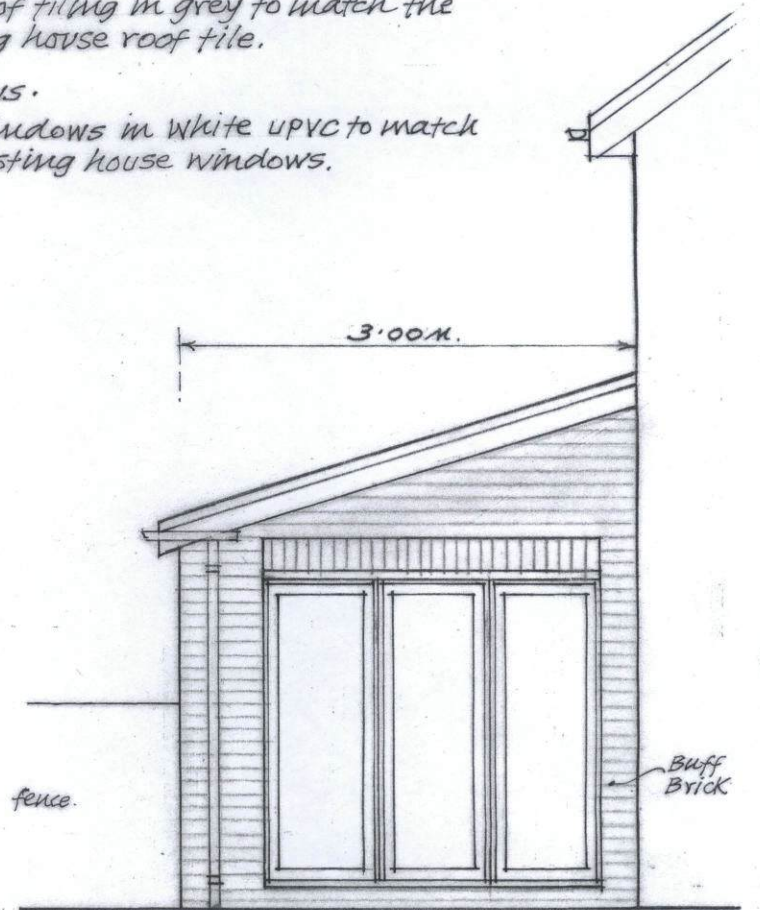

Proposed Side View 1:50

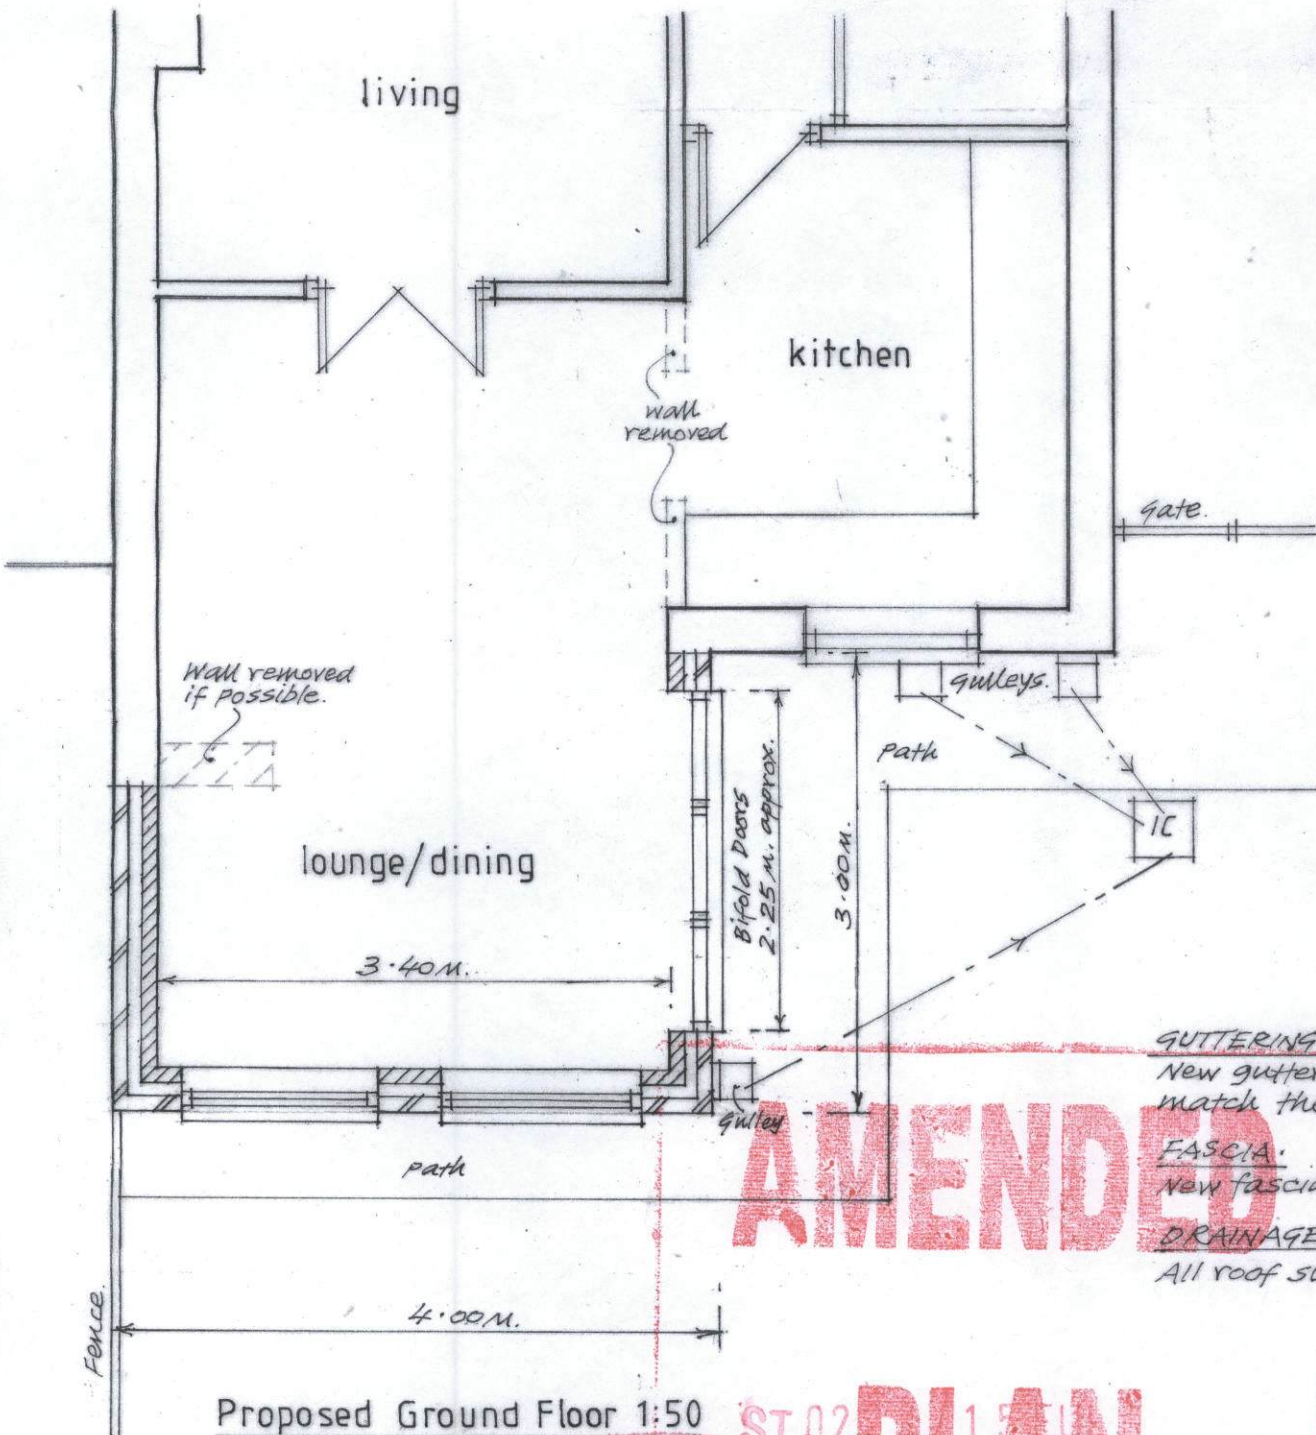

Proposed Ground Floor 1:50

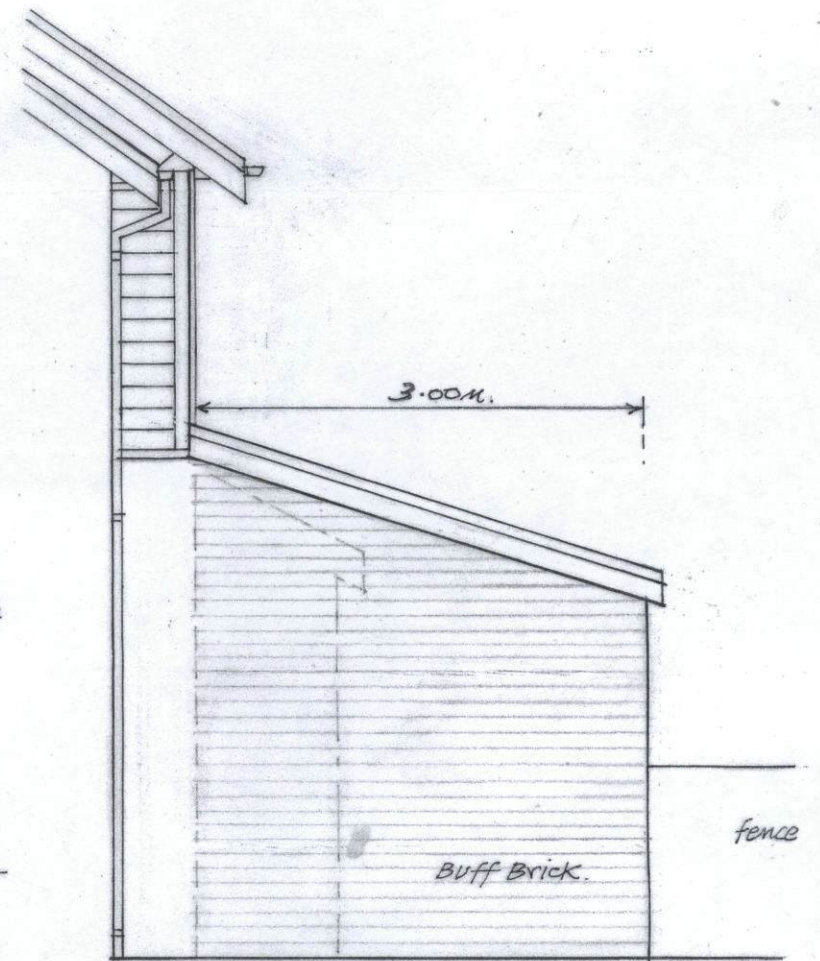

Proposed Side View 1:50

GUTTERING & R.W. PIPE.
New guttering and rainwater pipe in black upvc to match the existing. (Re-use existing if possible).

FASCIA.
New fascias in white upvc

DRAINAGE.
All roof surface rainwater to existing system.

AMENDED

PLAN

SOUTH TYNESIDE MBC
09 APR 2015
AREA PLANNING

SOUTH TYNESIDE COUNCIL
-9 APR 2015
AREA PLANNING