


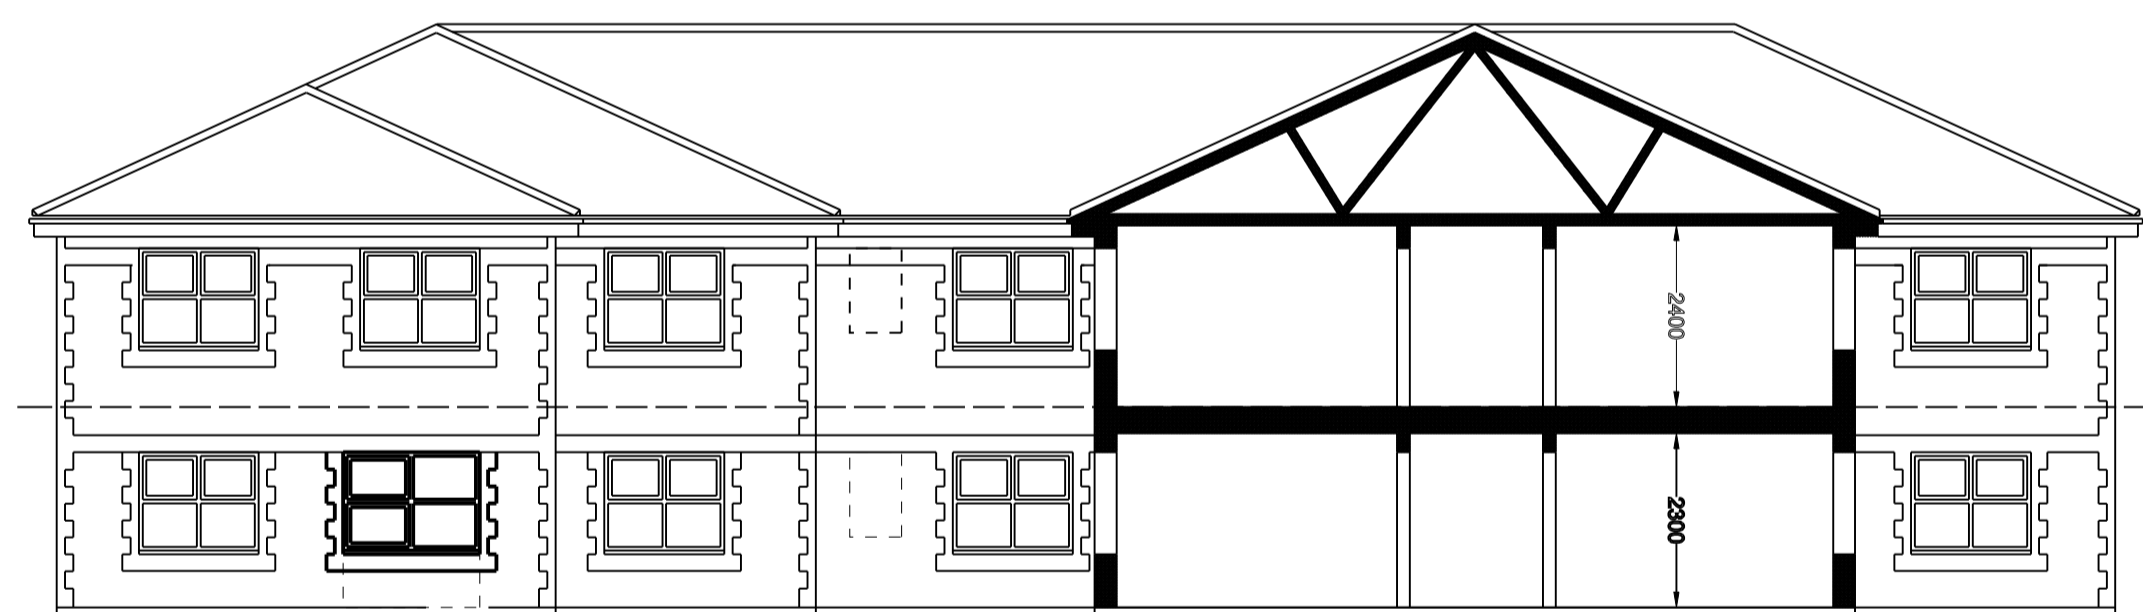


PROPOSED FRONT (NORTH) ELEVATION




PROPOSED REAR (SOUTH) ELEVATION




COURTYARD (EAST) ELEVATION

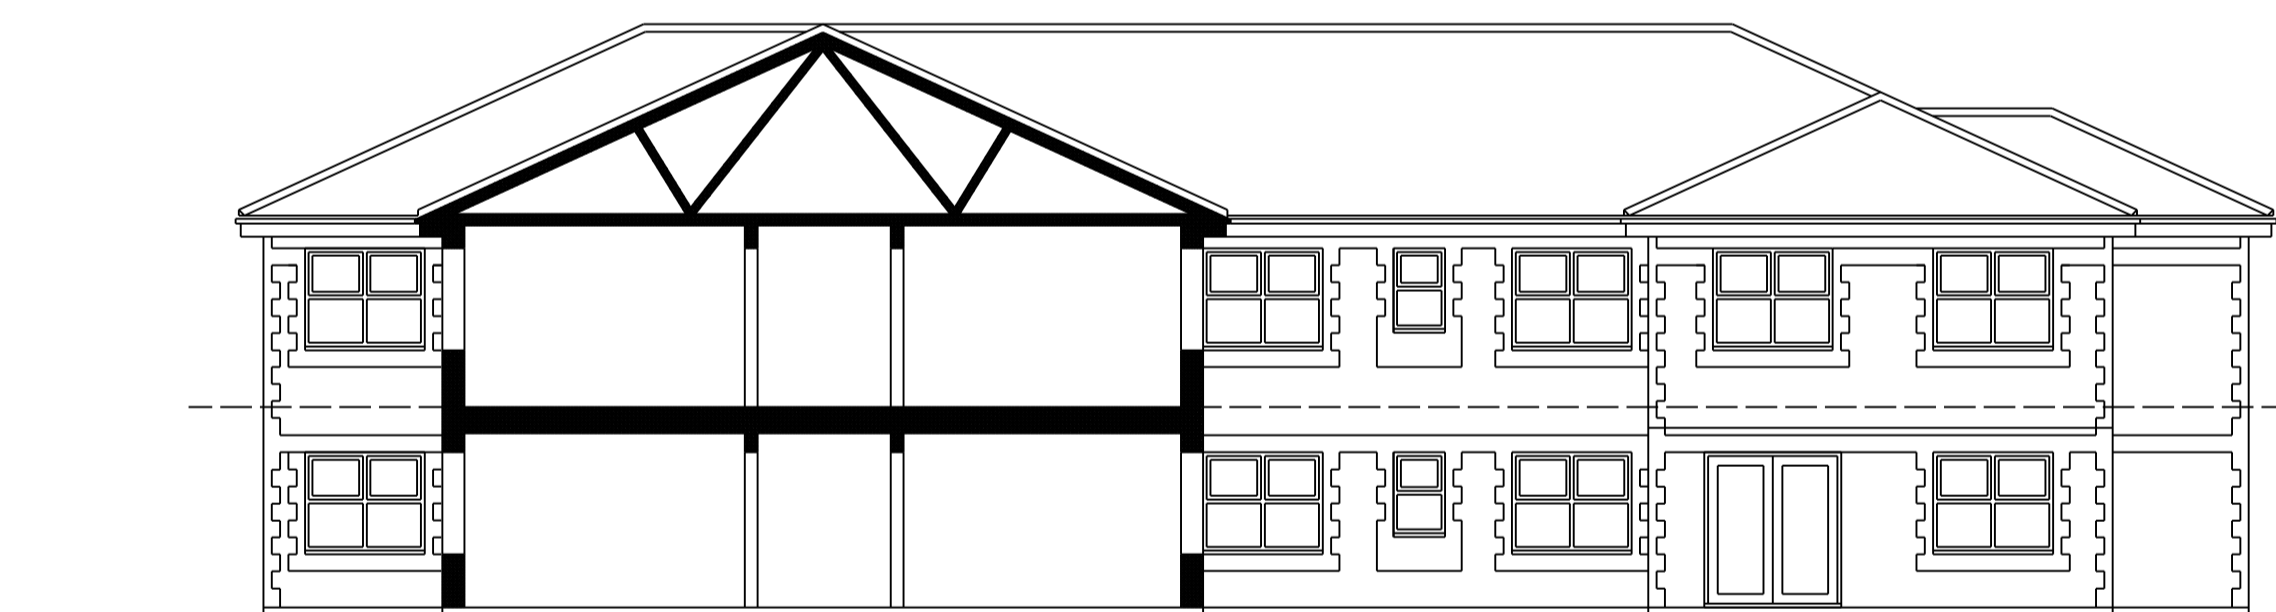

COURTYARD (WEST) ELEVATION

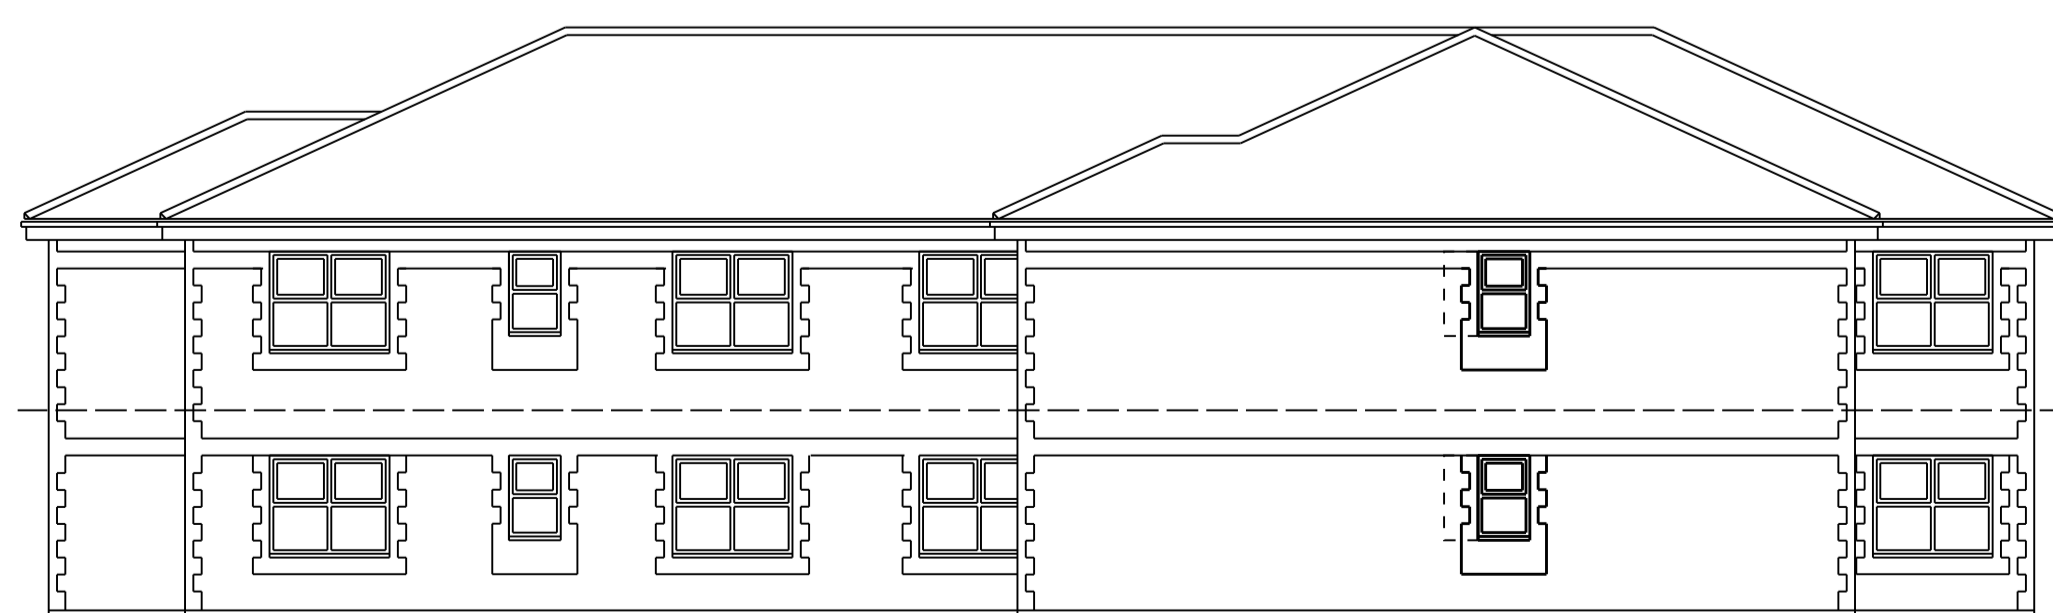

PROPOSED SIDE (EAST) ELEVATION

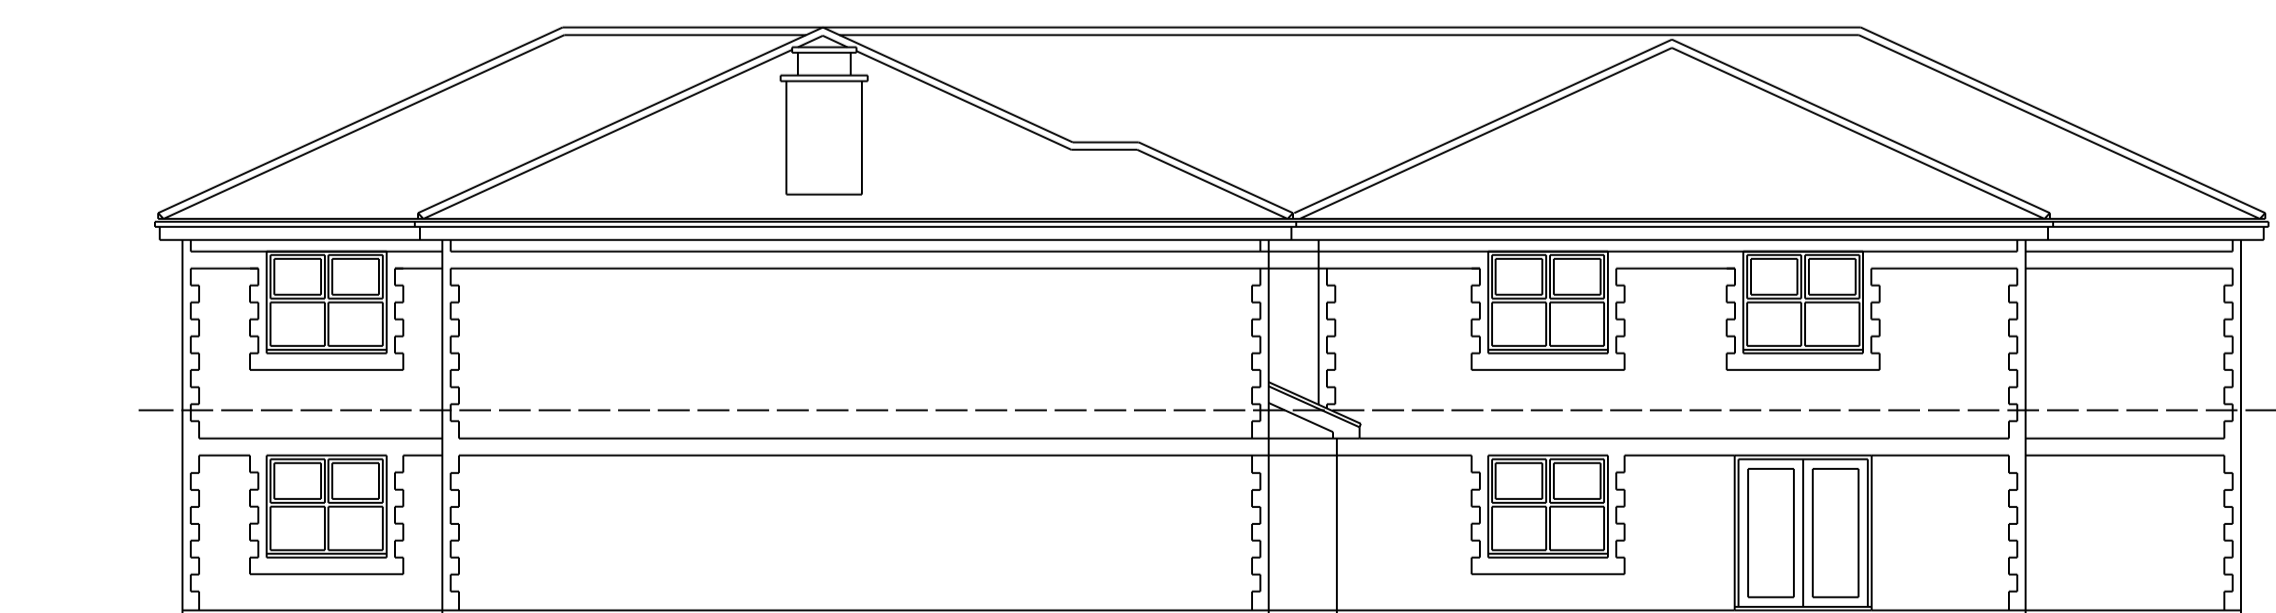

EXISTING SIDE (WEST) ELEVATION