


PROPOSED GROUND FLOOR
4.302

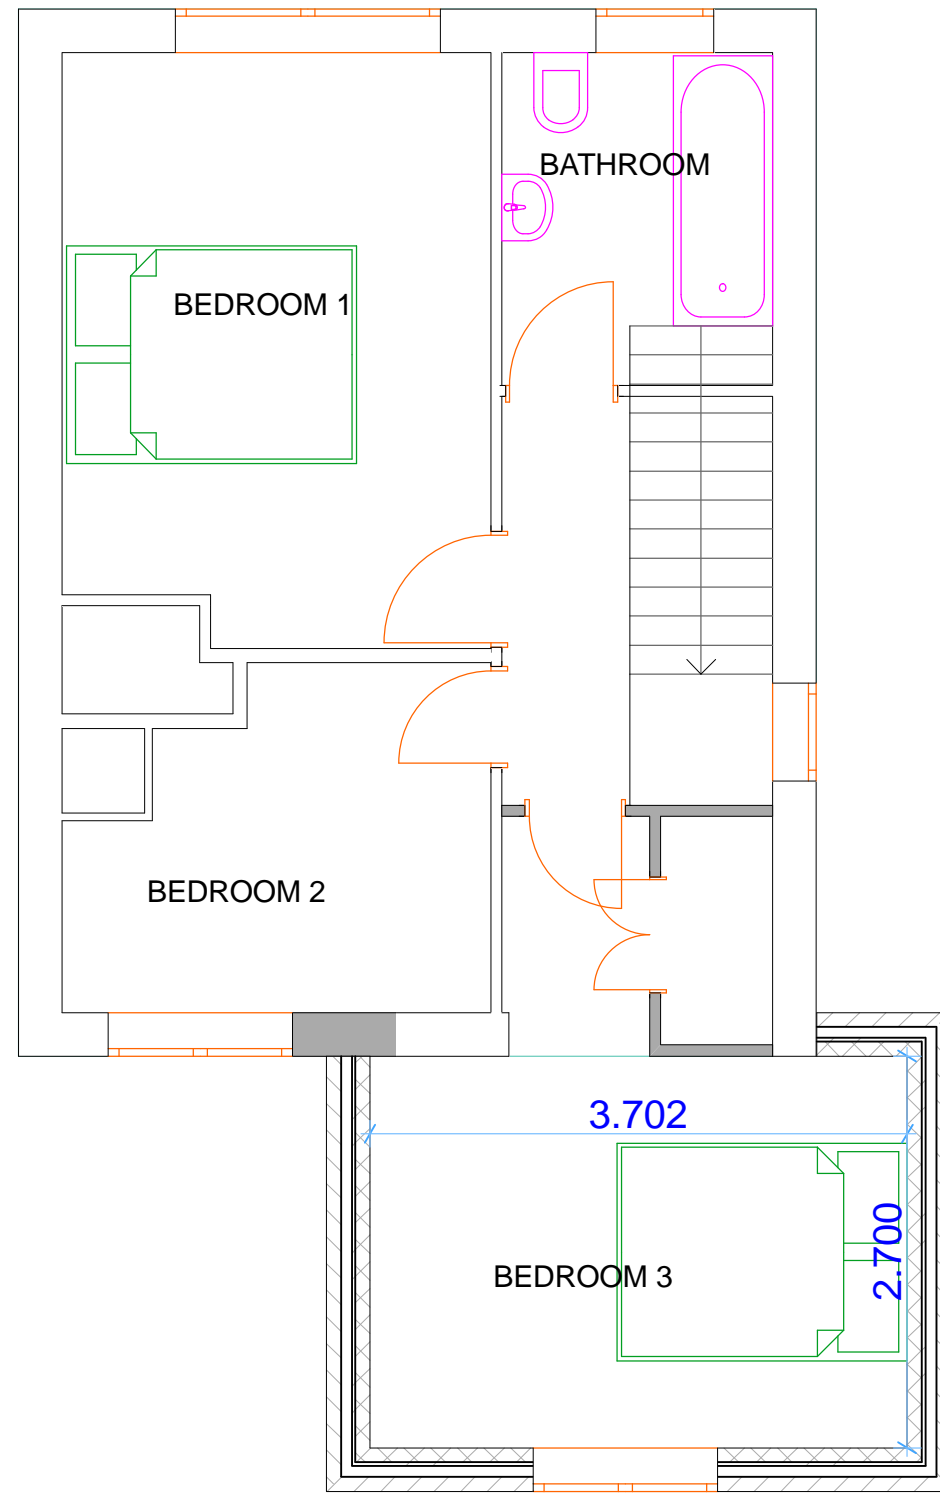

PROPOSED FIRST FLOOR

Client:	Mr and Mrs Bebia		
Address:	12 Milton Ave NE31 1PY		
Project:	Double Story Rear Extension		
Drawing Title:	Proposed Ground and First Floors		
Scale:	1:50@A3	Date:	26/02/2015
Drawn:	G.Z	Checked:	Dwg No. 1424_02



RIBA Chartered Practice
104 Great Lime Road
Newcastle Upon Tyne
NE12 7DQ
T: 0191 289 4312
M: 0794 4573 433
bwarchitecture@gmail.com
www.bw-architecture.co.uk