


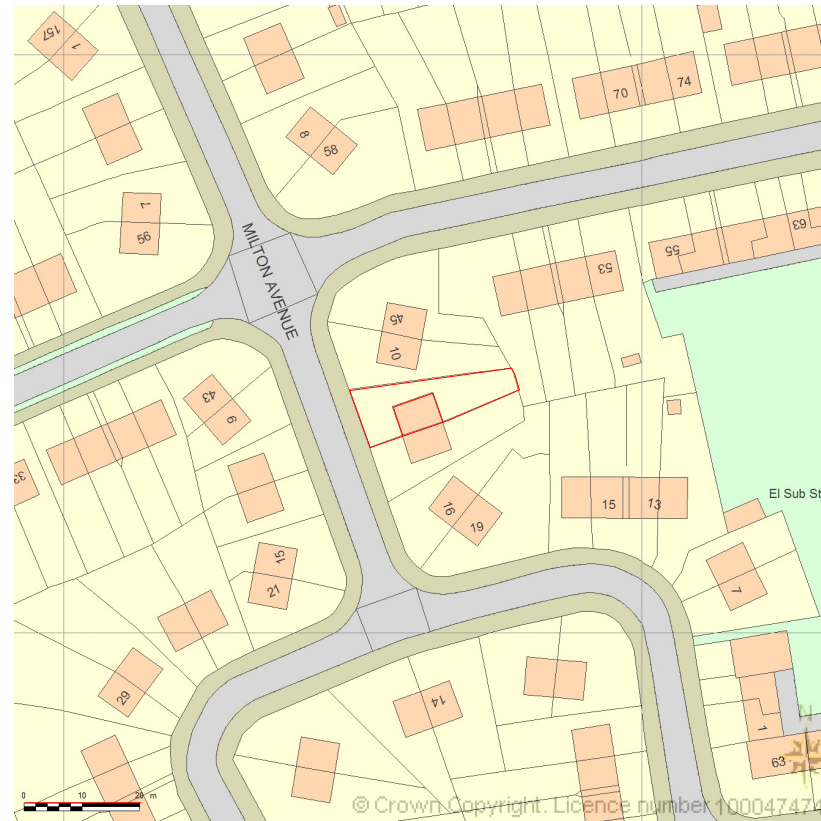

SITE LOCATION PLAN
 AREA 2 HA
 SCALE: 1:1250 on A4
 CENTRE COORDINATES: 431462 , 564838



Supplied by Streetwise Maps Ltd
www.streetwise.net
 Licence No: 100047474

Client:		Mr and Mrs Bebia	
Address:		12 Milton Ave NE31 1PY	
Project:		Double Story Rear Extension	
Drawing Title:		Location Plan	
Scale:	1:1250@A3	Date:	26/02/2015
Drawn:	G.Z	Checked:	Dwg No. 1424_08

RIBA Chartered Practice
 104 Great Lime Road
 Newcastle Upon Tyne
 NE12 7DQ
 T: 0191 289 4312
 M: 0794 4573 433
bwarchitecture@gmail.com
www.bw-architecture.co.uk