


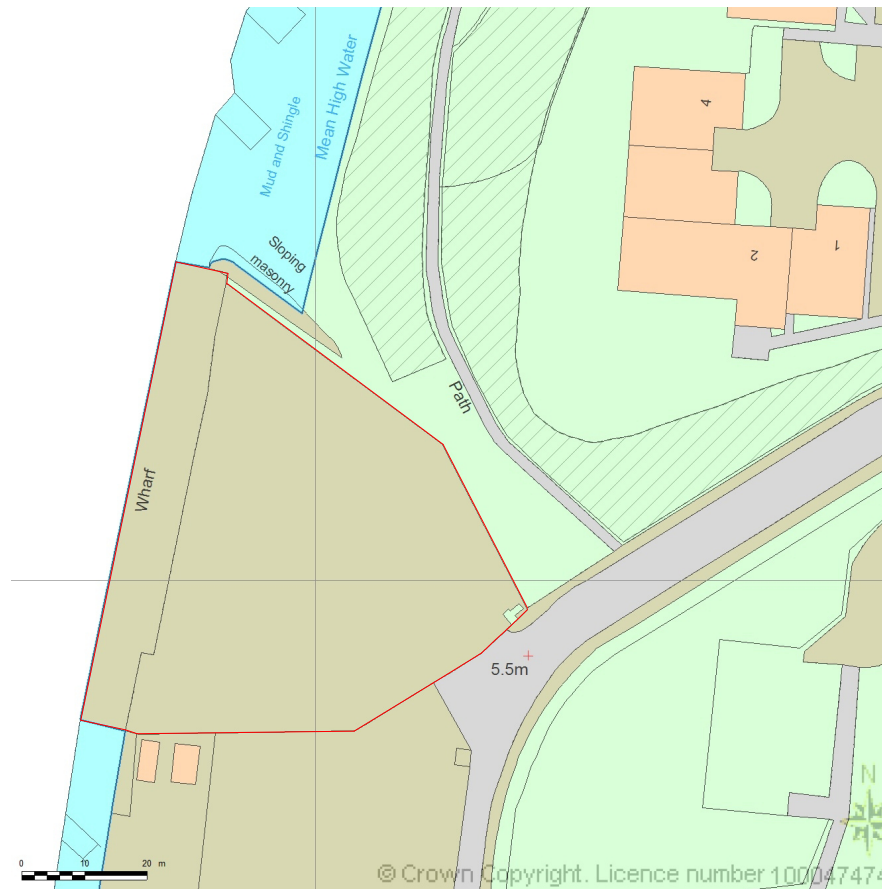


SITE LOCATION PLAN
 AREA 2 HA
 SCALE: 1:1250 on A4
 CENTRE COORDINATES: 430122 , 564921



Supplied by Streetwise Maps Ltd
 www.streetwise.net
 Licence No: 100047474

Client:	Mr. Terry Smith		 RIBA Chartered Practice	
Address:	2 Prince Consort Road Hebburn Tyne and Wear NE31 1EH			
Project:	New Development			
Drawing Title:	Location Plan		104 Great Lime Road Newcastle Upon Tyne NE12 7DQ T: 0191 289 4312 M: 0794 4573 433 bwarchitecture@gmail.com www.bw-architecture.co.uk	
Scale:	1:1250@A3	Date:		04/03/2015
Drawn:	G.Z	Checked:		B.W
Dwg No.	1425_01			