



SOUTH TYNESIDE COUNCIL
22 APR 2015
AREA PLANNING

CT0244/15 HFUL

PROPOSED SIDE 1:50

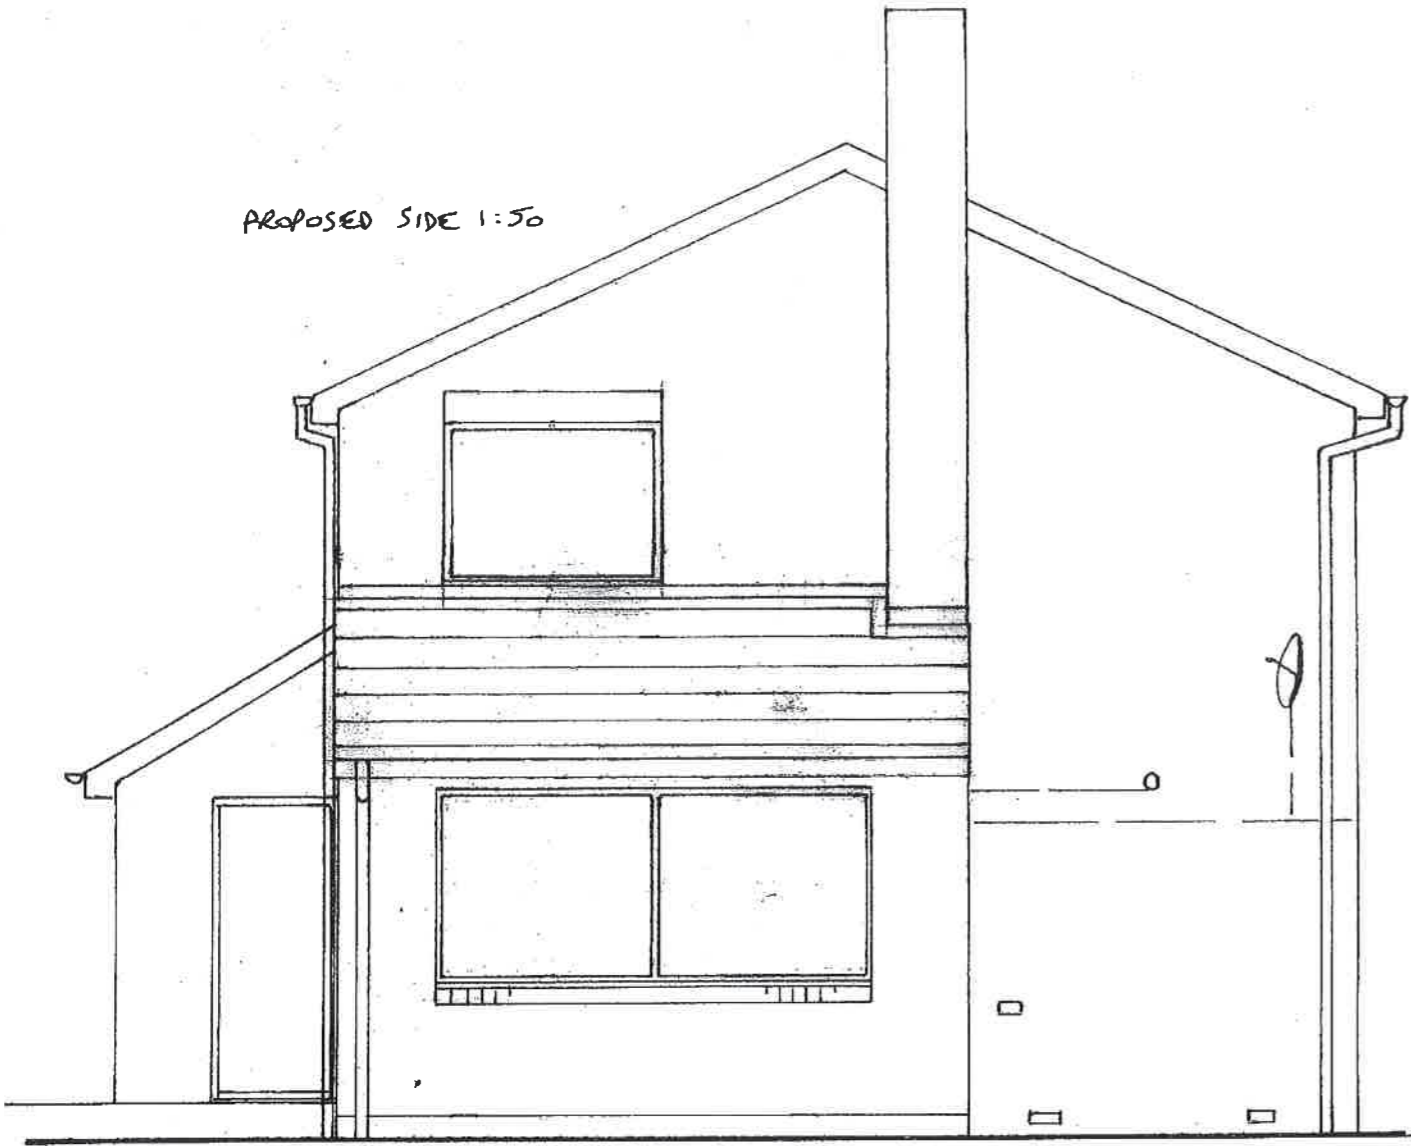

FACING BRICK WITH CONTRASTING PLINTH, HEAD & CILL,
WHITE UPVC FRAMING ETC. TO MATCH EXISTING AS
CLOSELY AS POSSIBLE.

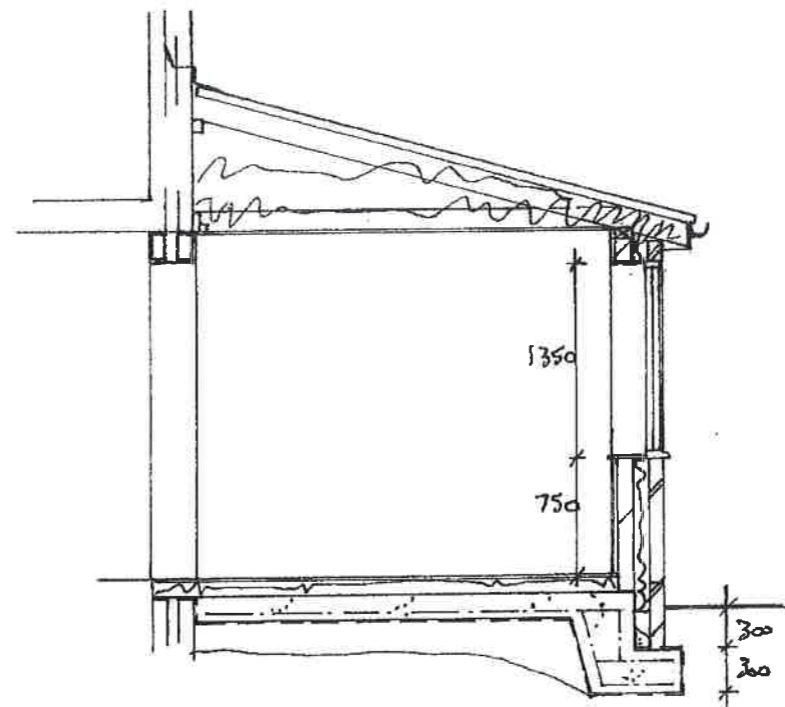

SECTION 1:50