



Notes
 Treated sub frames with two cills
 32 T+G. Treated subboards 100 #
 75mm wide. stained finish
 • BLACK

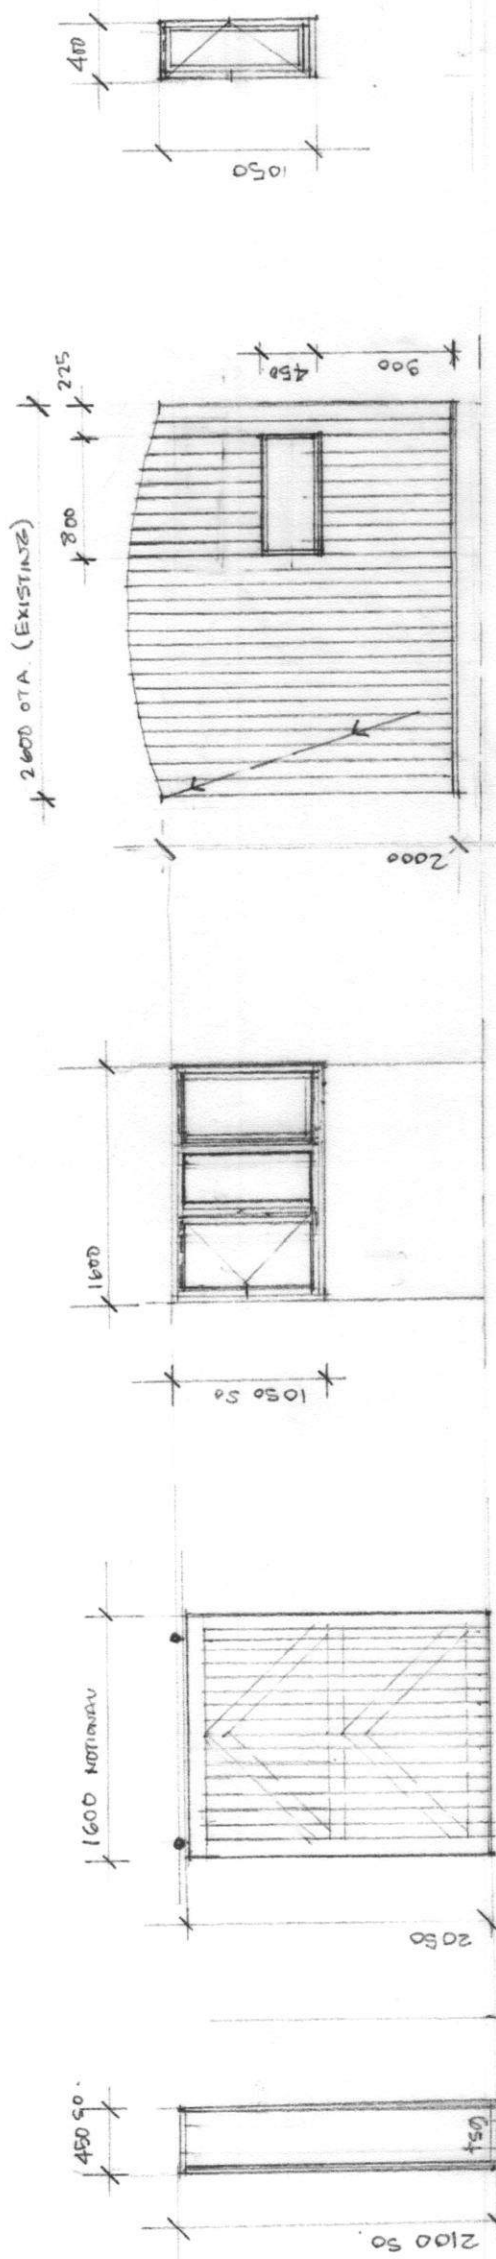

W1
 W2
 W3
 W4
 W5

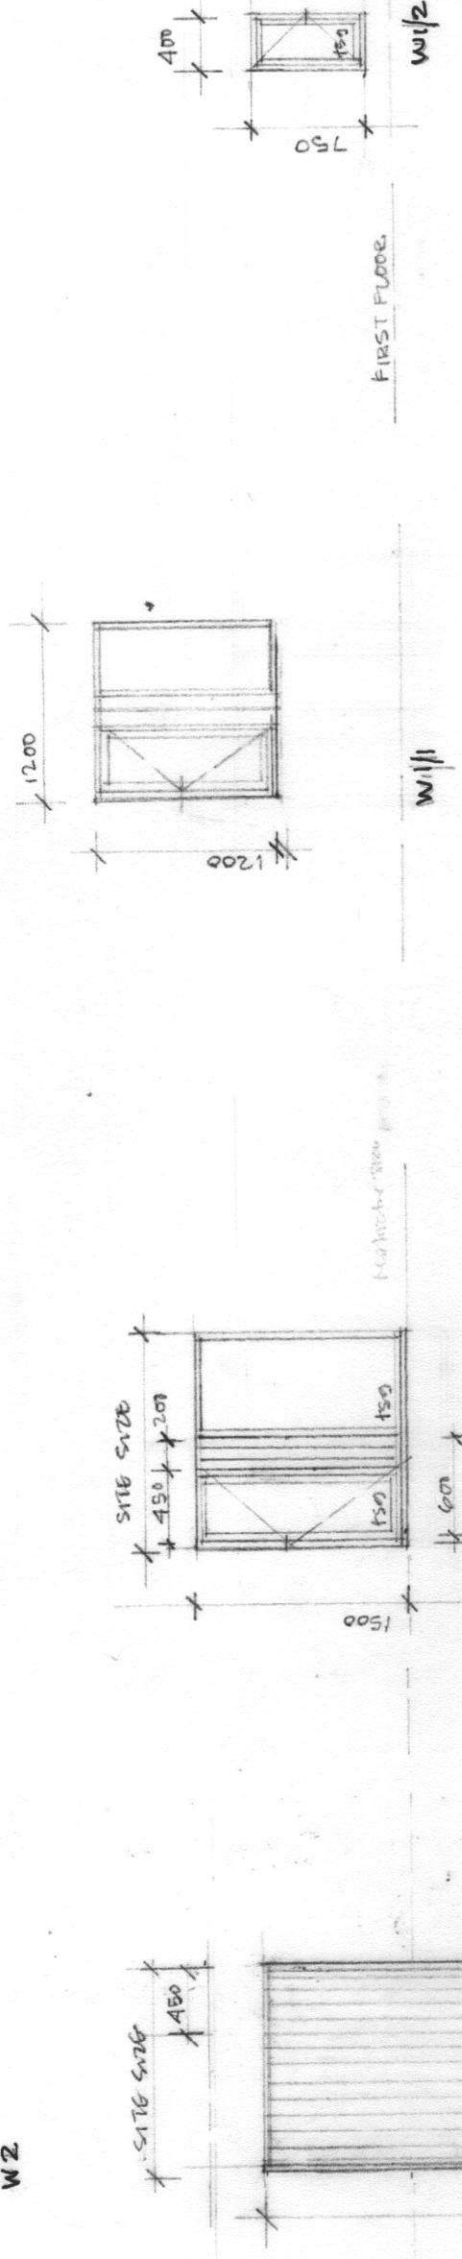

W6
 W7
 W8
 W9

FIRST FLOOR



conservation contemporary design
 11a Siruan Terrace, East Boldon, Tyne and Wear, NE38 0AA. 0191 5364400 M 0771 4336084
 0191 5371529 a.tonybarnes@b3architecture.fsnet.co.uk

Barn Conversion, Grange Farm, Monkton Lane, Monkton
 Window schedule
 1:50
 1104
 W60
 05.12.14