


ST0279 / 15 HFUL



J Martin Architect
12 Marsden Road South Shields Tyne and Wear NE34 6DF
0191 4547321 0791 731 5056

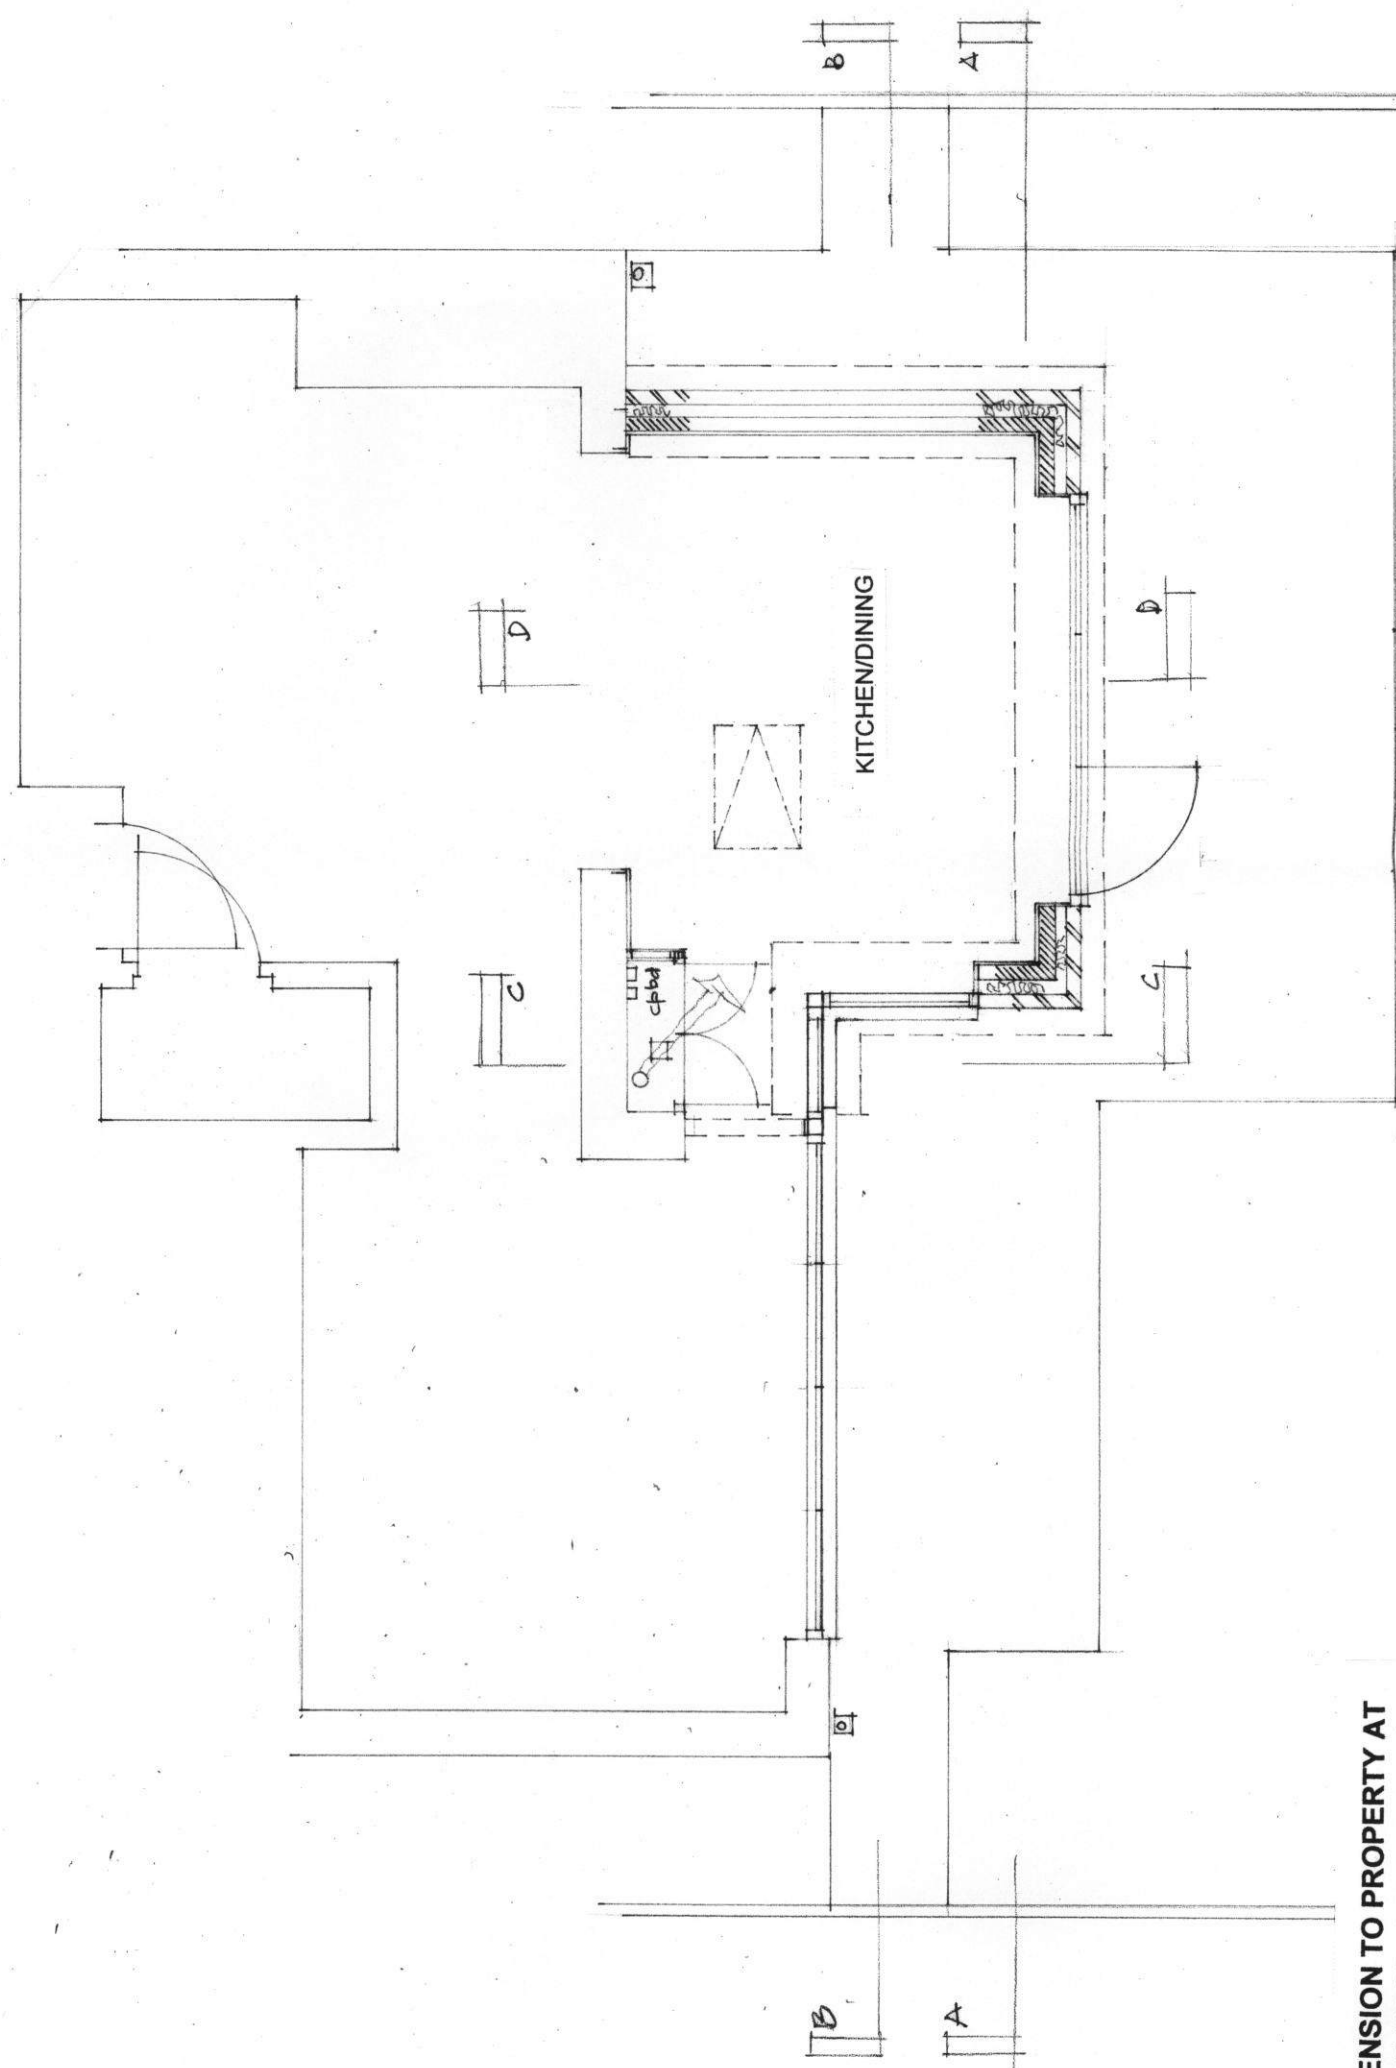

GROUND FLOOR PLAN

PROPOSED EXTENSION TO PROPERTY AT
277 KING GEORGE ROAD SOUTH SHIELDS
PLANS AS PROPOSED 1:50

plan 1:50