



N  
▽

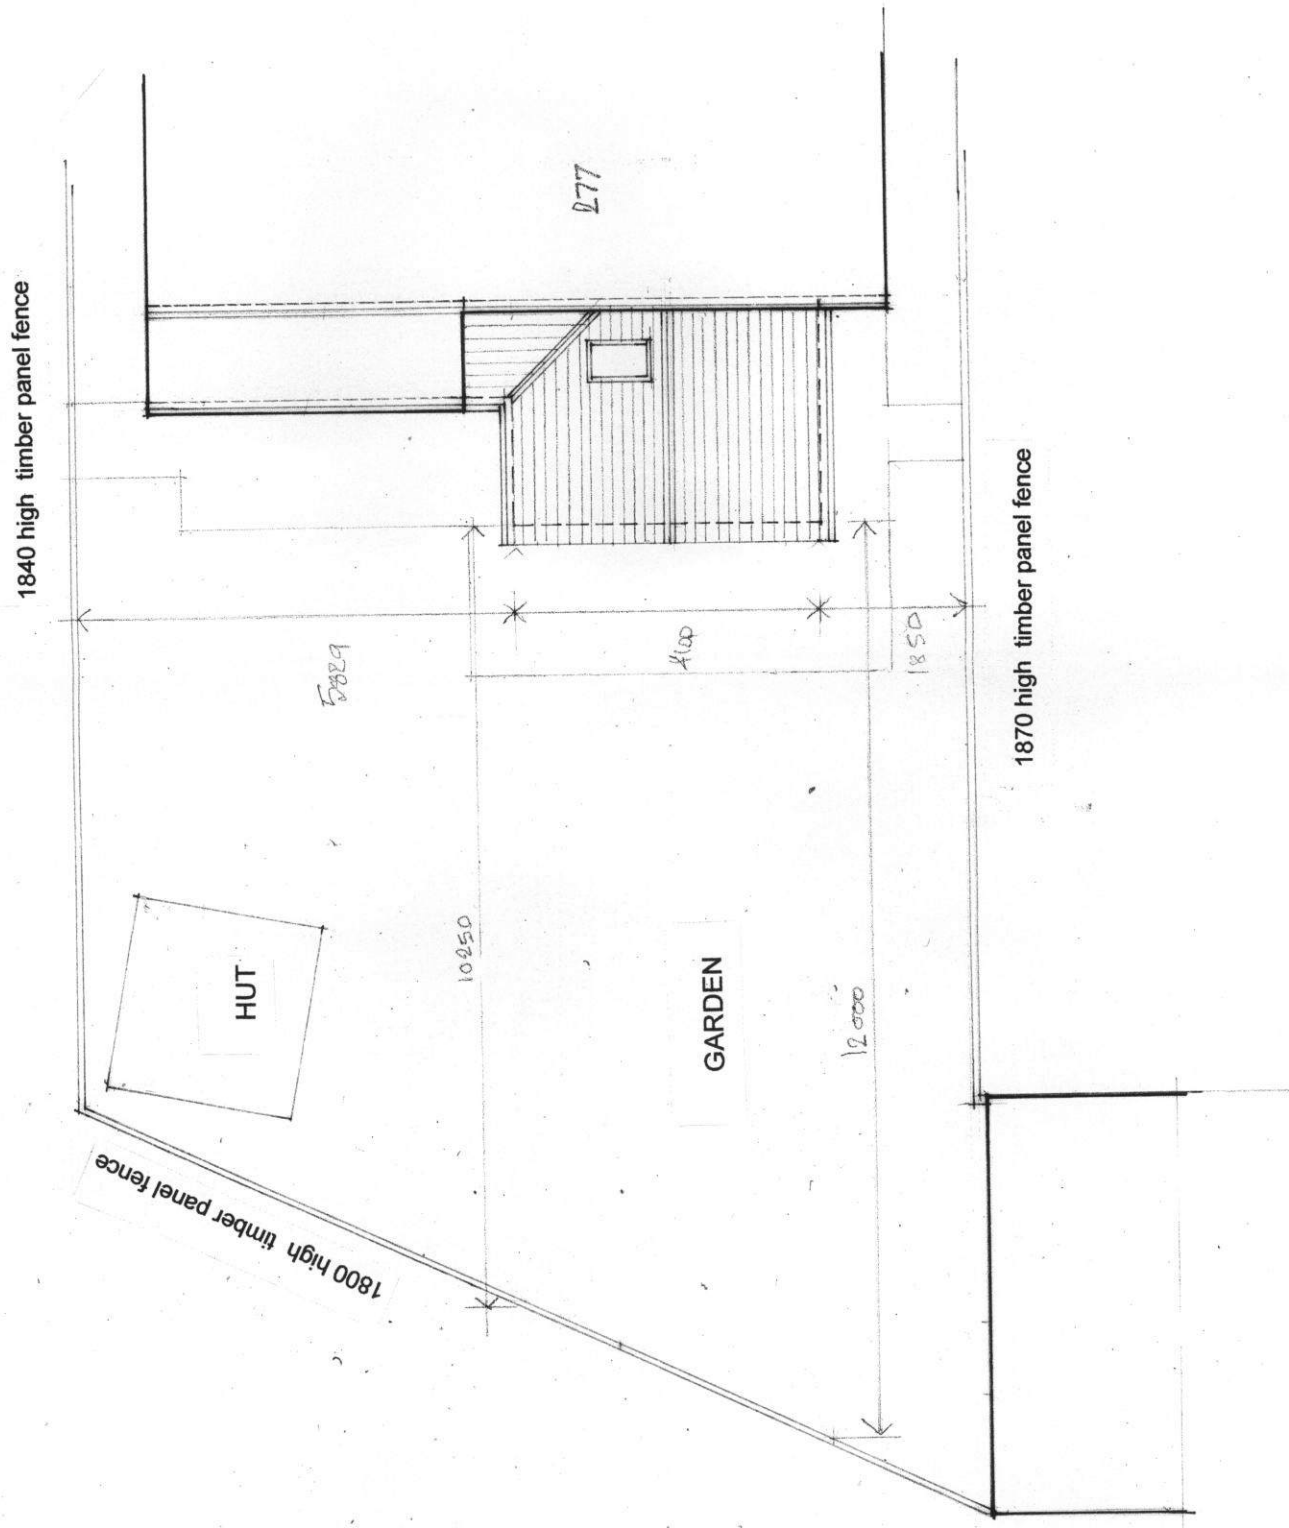

ST0279 / 15 HFUL

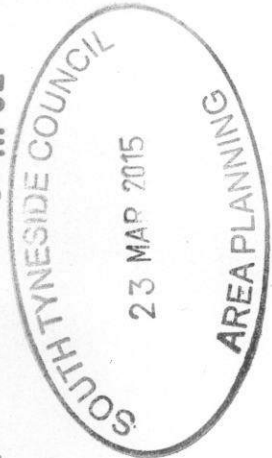

PROPOSED EXTENSION TO PROPERTY AT  
277 KING GEORGE ROAD SOUTH SHIELDS

SITE AND ROOF PLANS AS PROPOSED 1:100

J Martin Architect  
12 Marsden Road South Shields Tyne and Wear NE34 6DF  
0191 4547321 0791 731 5056

0