



EXISTING GROUND FLOOR 1:100

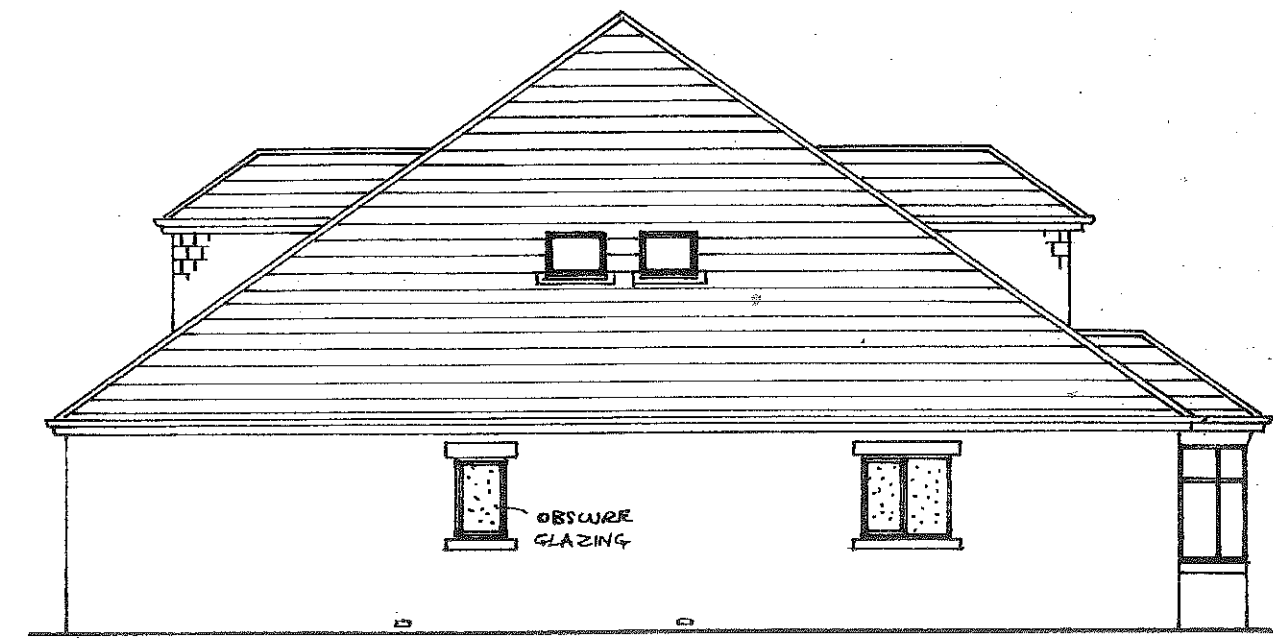

PROPOSED SIDE 1:100

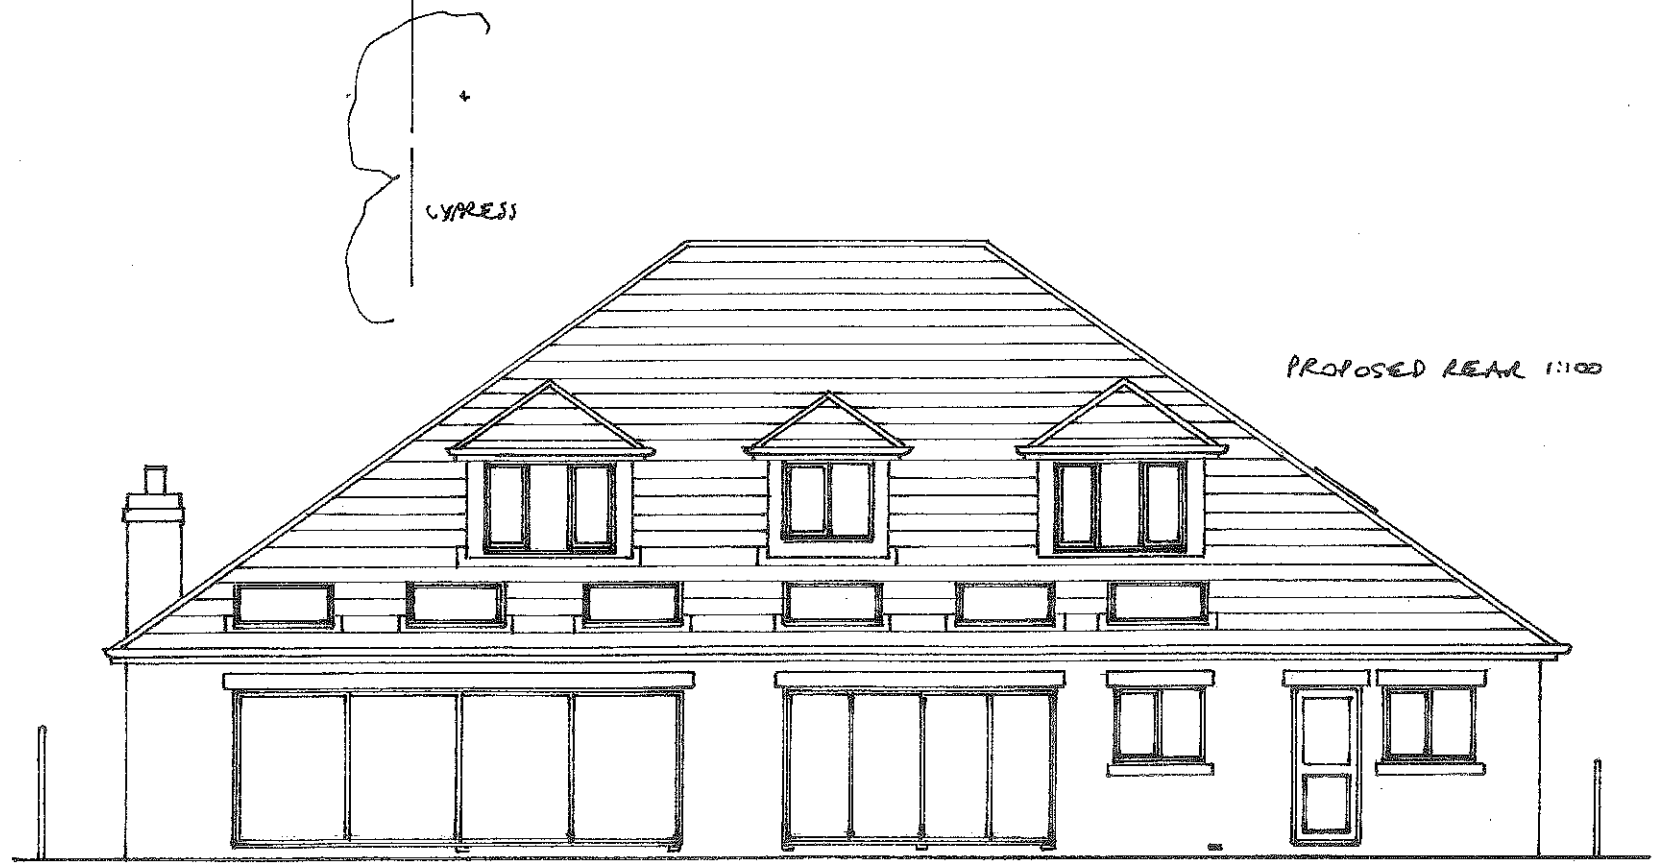

PROPOSED REAR 1:100

PROPOSED EXTENSION TO 7 MARSDEN ROAD, CLEADON
FOR MR. KANDOLA
DRG NO 1