


PROPOSED EXTENSION TO 7 MARSDEN ROAD, CLEADON
FOR MR. KANDOLA
DRG NO 5

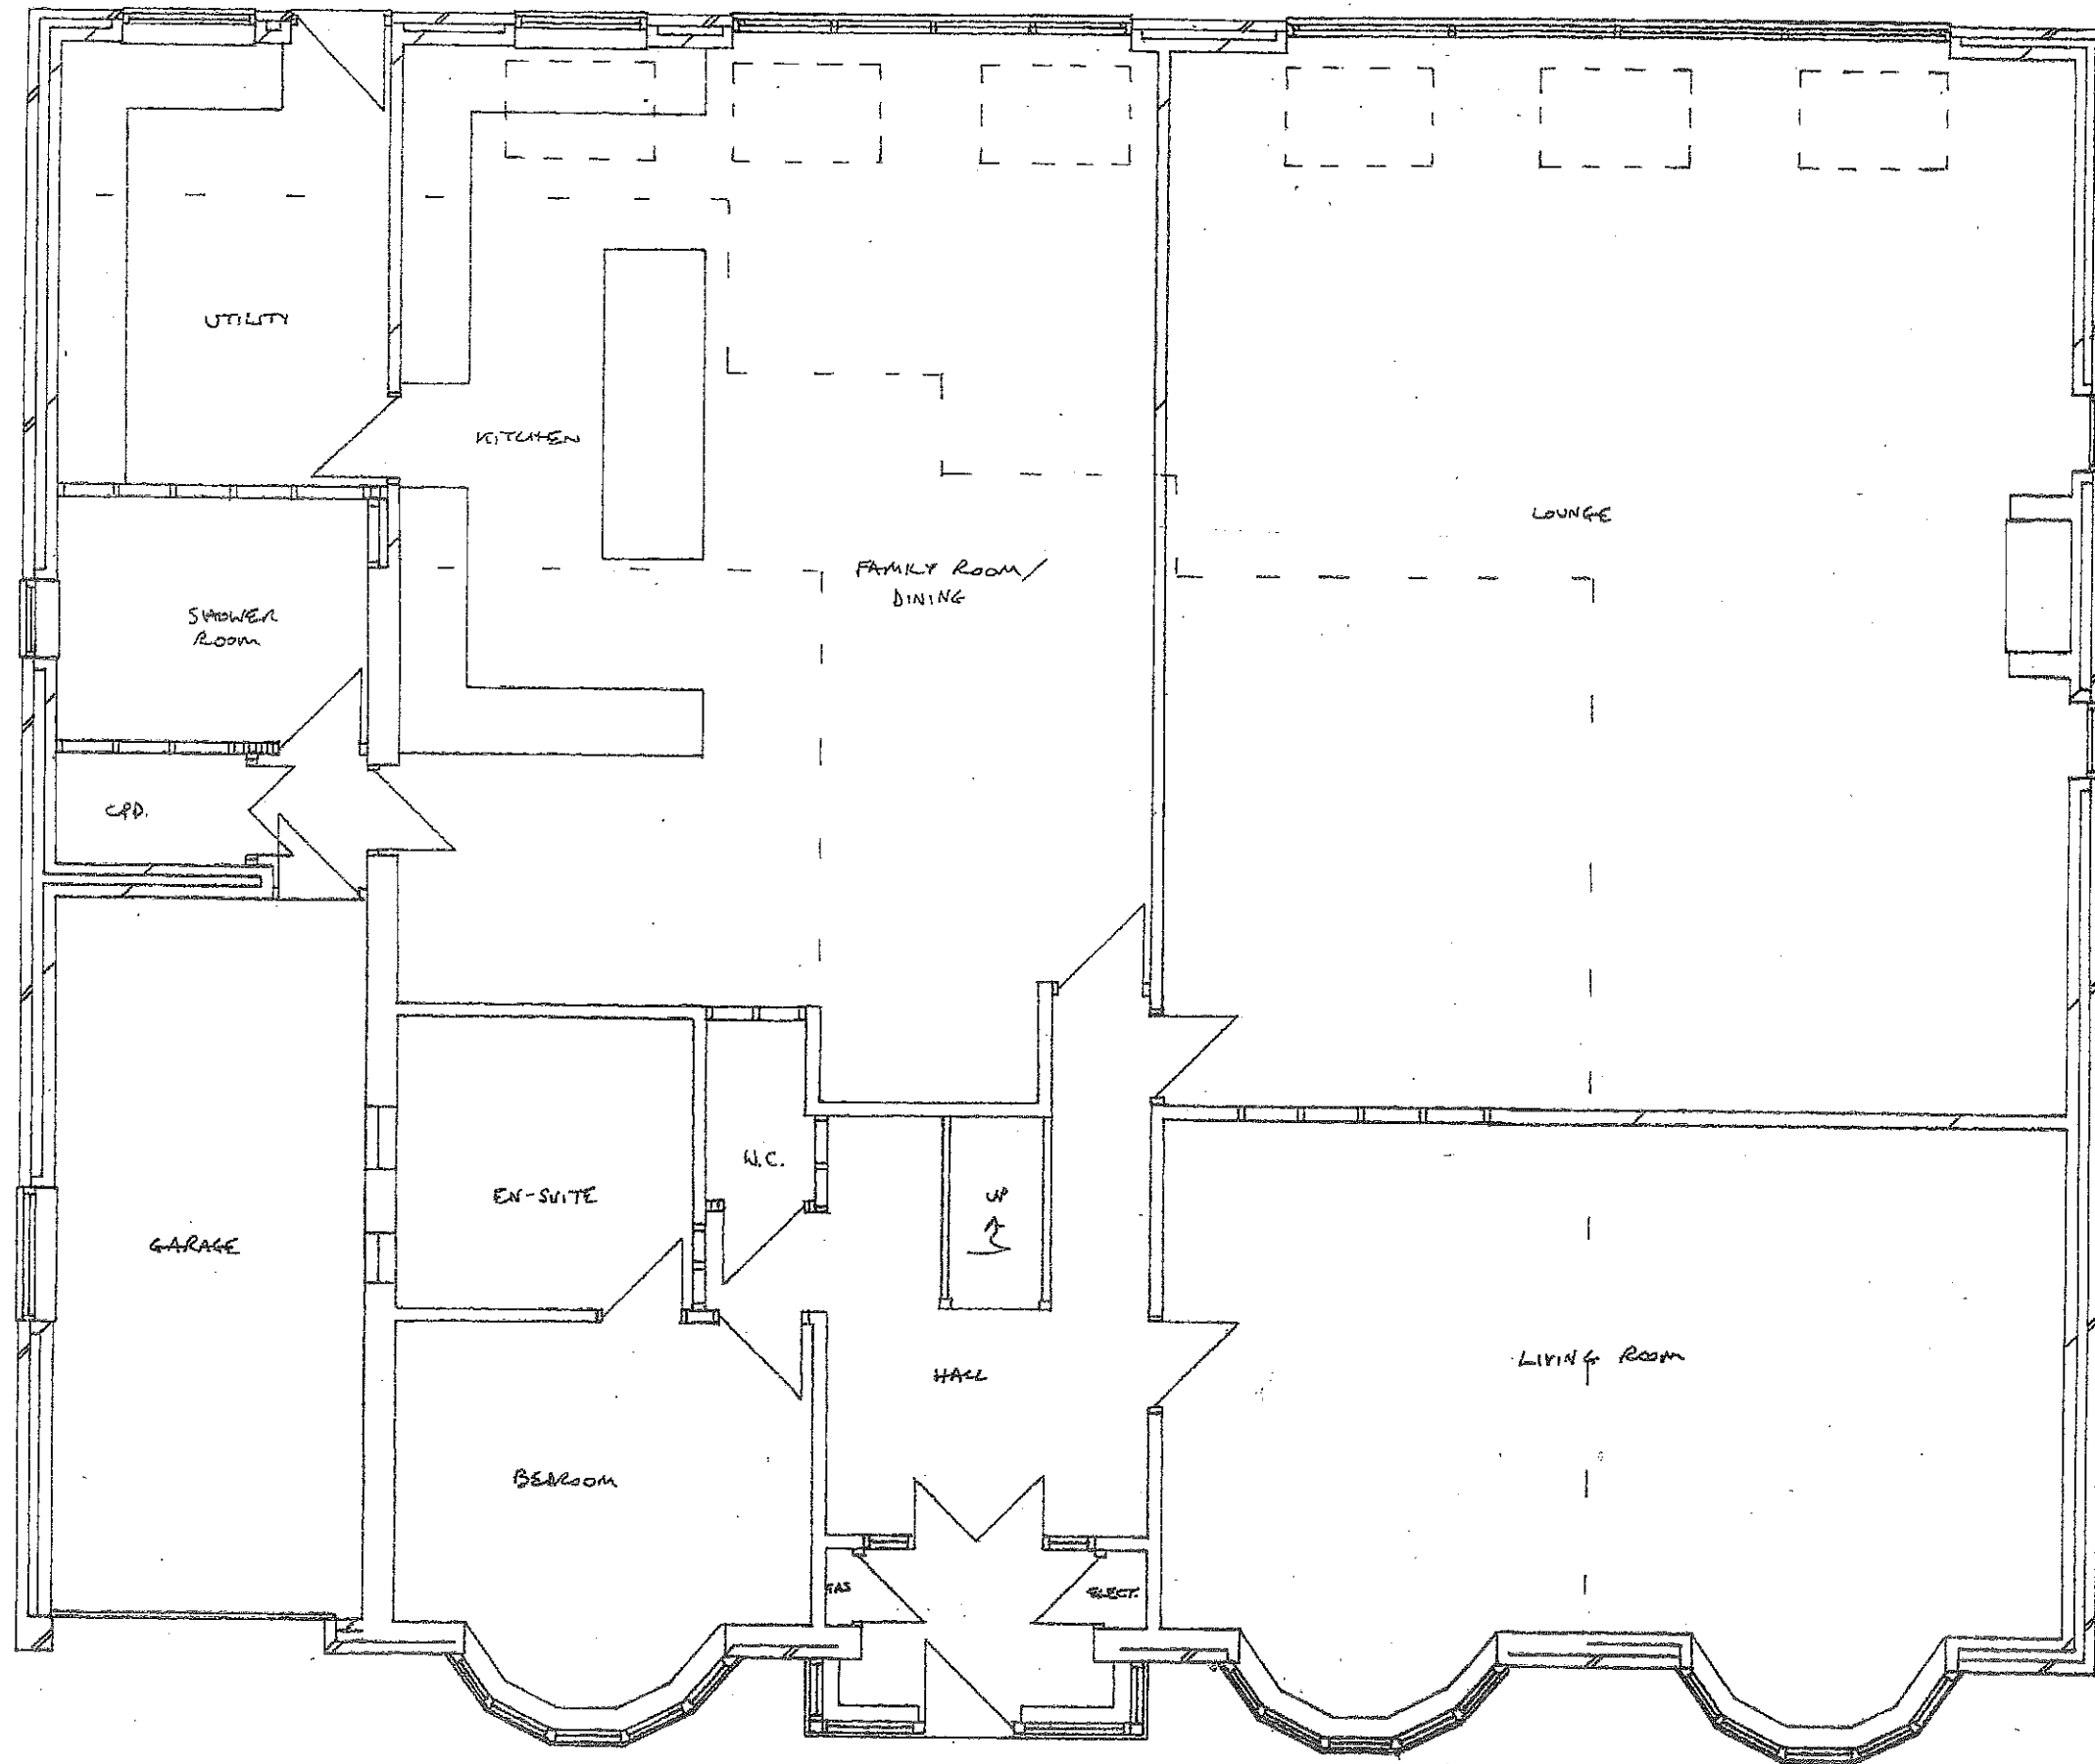

PROPOSED GROUND FLOOR 1:75