


	27 Oak Avenue, South Shields
	Location Plan
	Proposed Front Porch / Side Extension
Date June 2014	Scale 1 : 1250 E A4

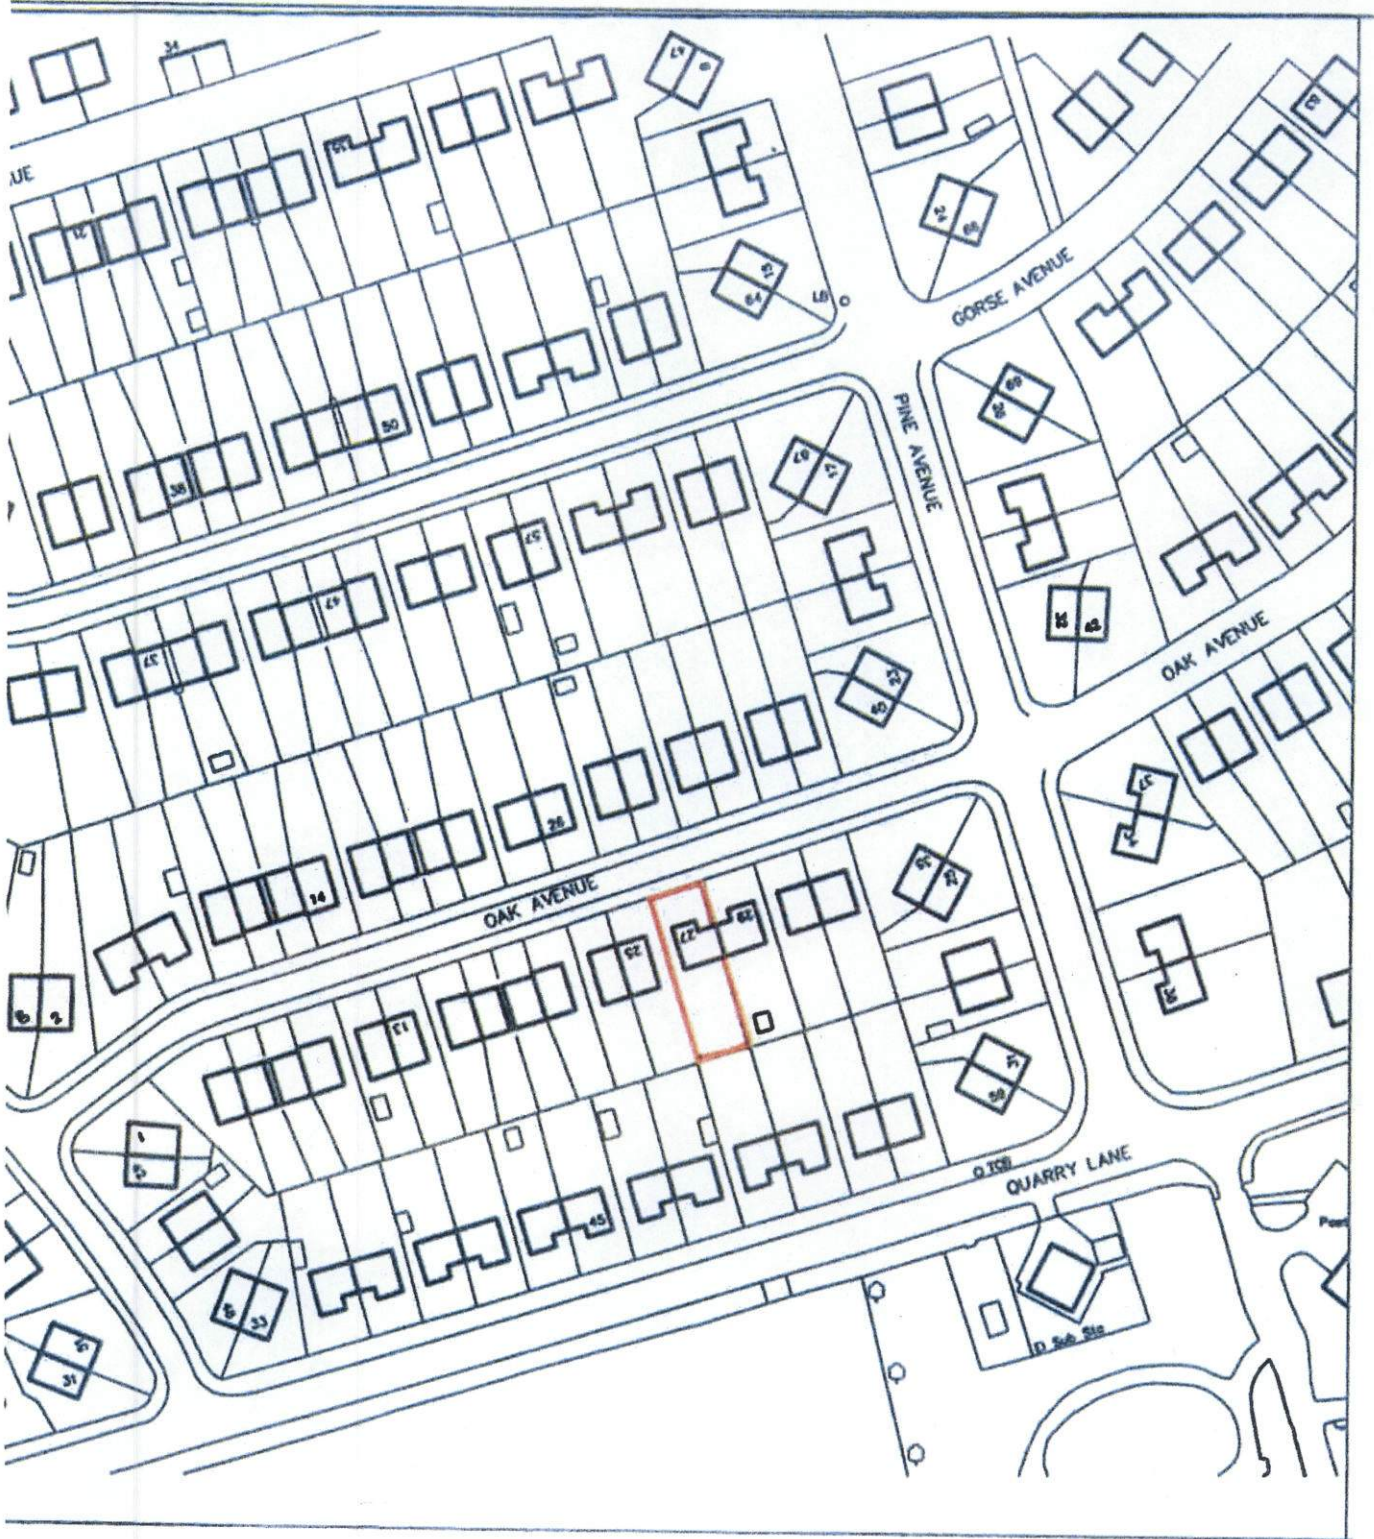

SOUTH TYNESIDE COUNCIL
25 MAR 2015
AREA PLANNING

ST0285 / 15 HFUL