


* CONFIRM LOCATION OF EXISTING
DRAIN RUN - NO NEW
CONNECTION TO SEWER

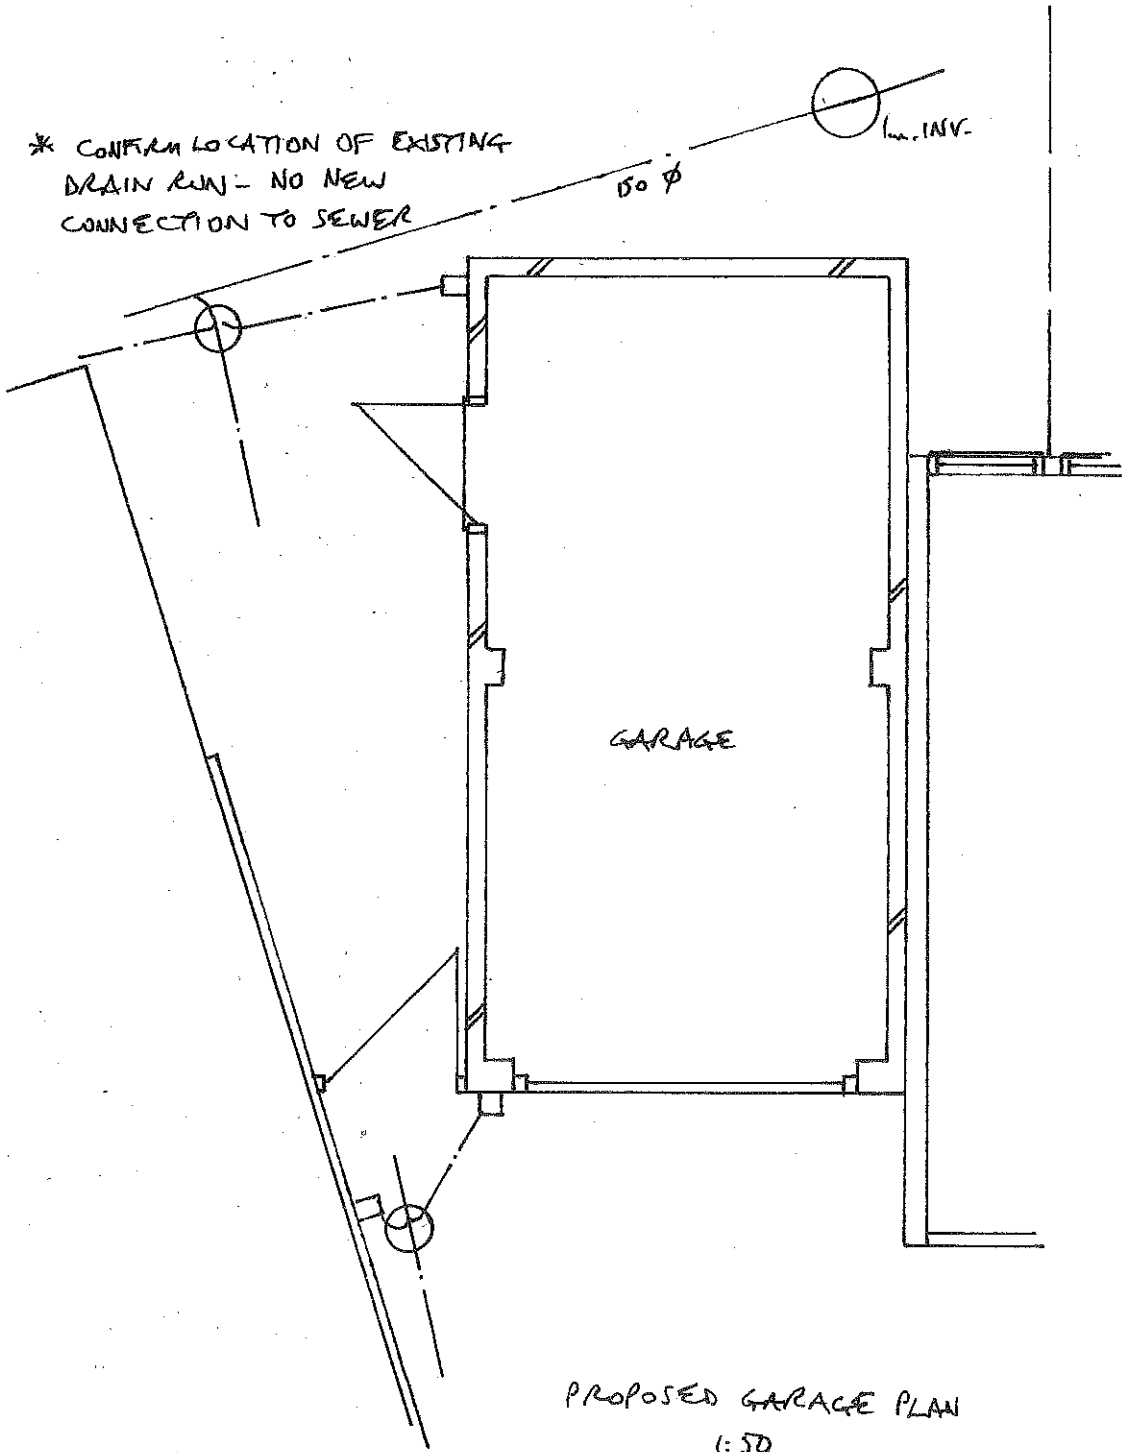

PROPOSED GARAGE PLAN
1:50

PROPOSED EXTENSIONS TO 23 RAVENSBORNE AVE., E. BOLDON
FOR R. Mc NAUGHTON
DRG NO 3