
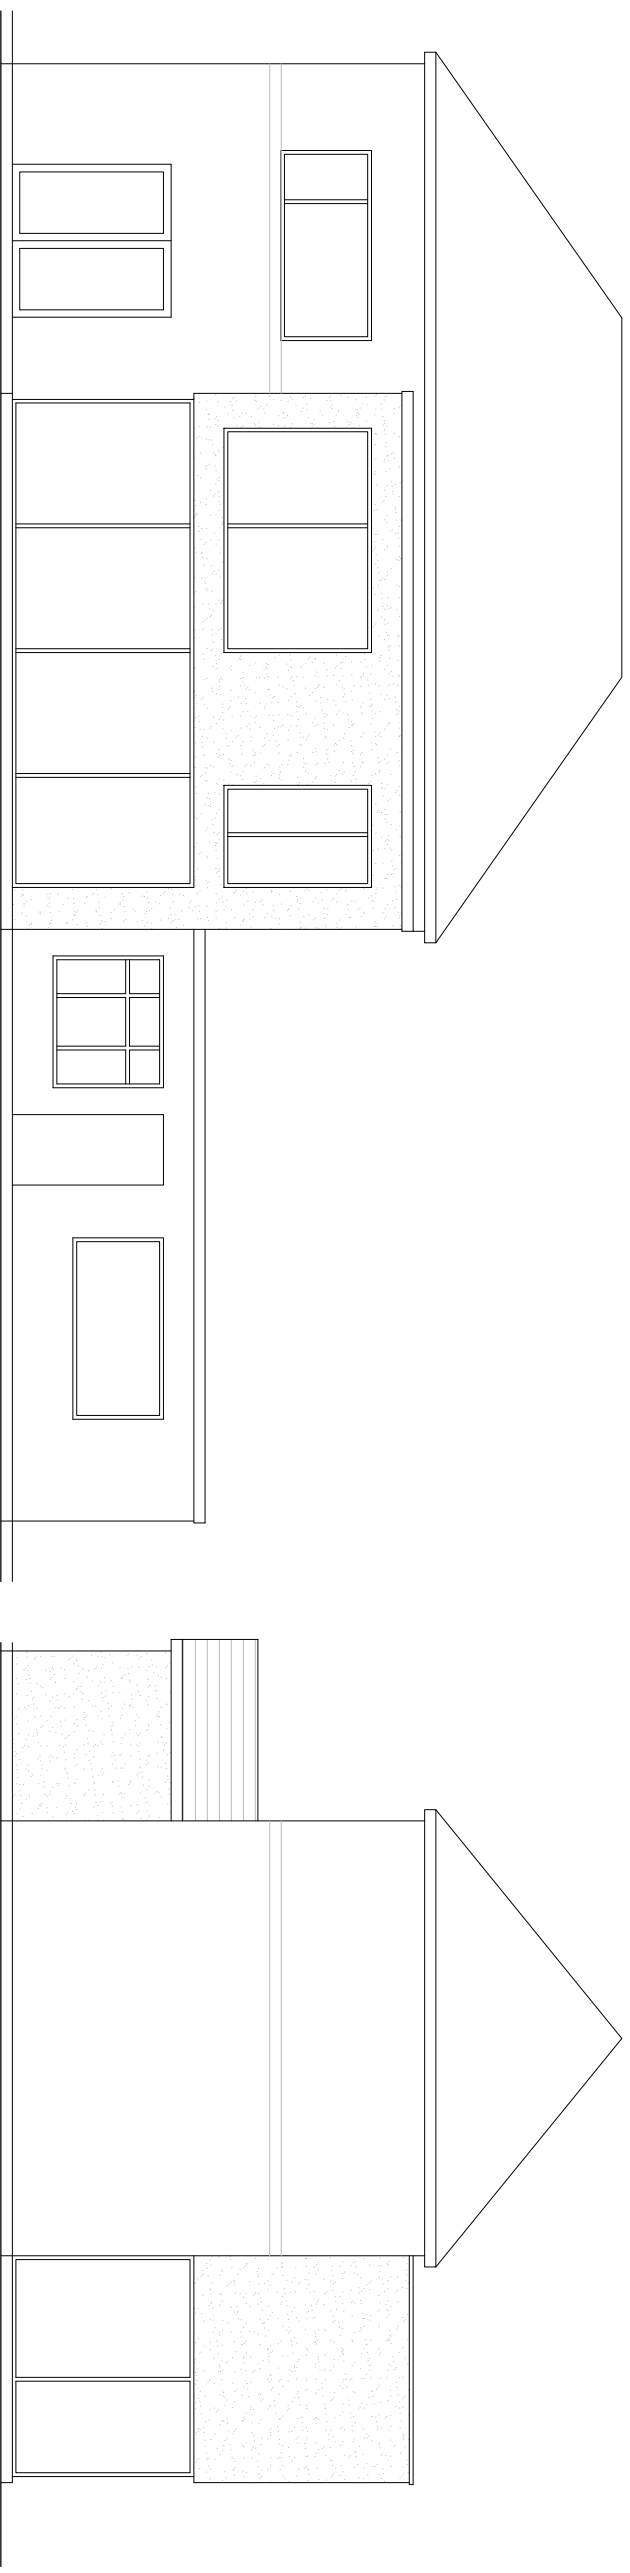


- NOTES -
1. DRAWINGS FOR PLANNING AND BUILDING CONTROL APPROVAL ONLY.
  2. THIS DRAWING MUST NOT BE SCALED.
  3. THIS DRAWING TO BE READ IN CONJUNCTION WITH ALL OTHER PROJECT DRAWINGS.

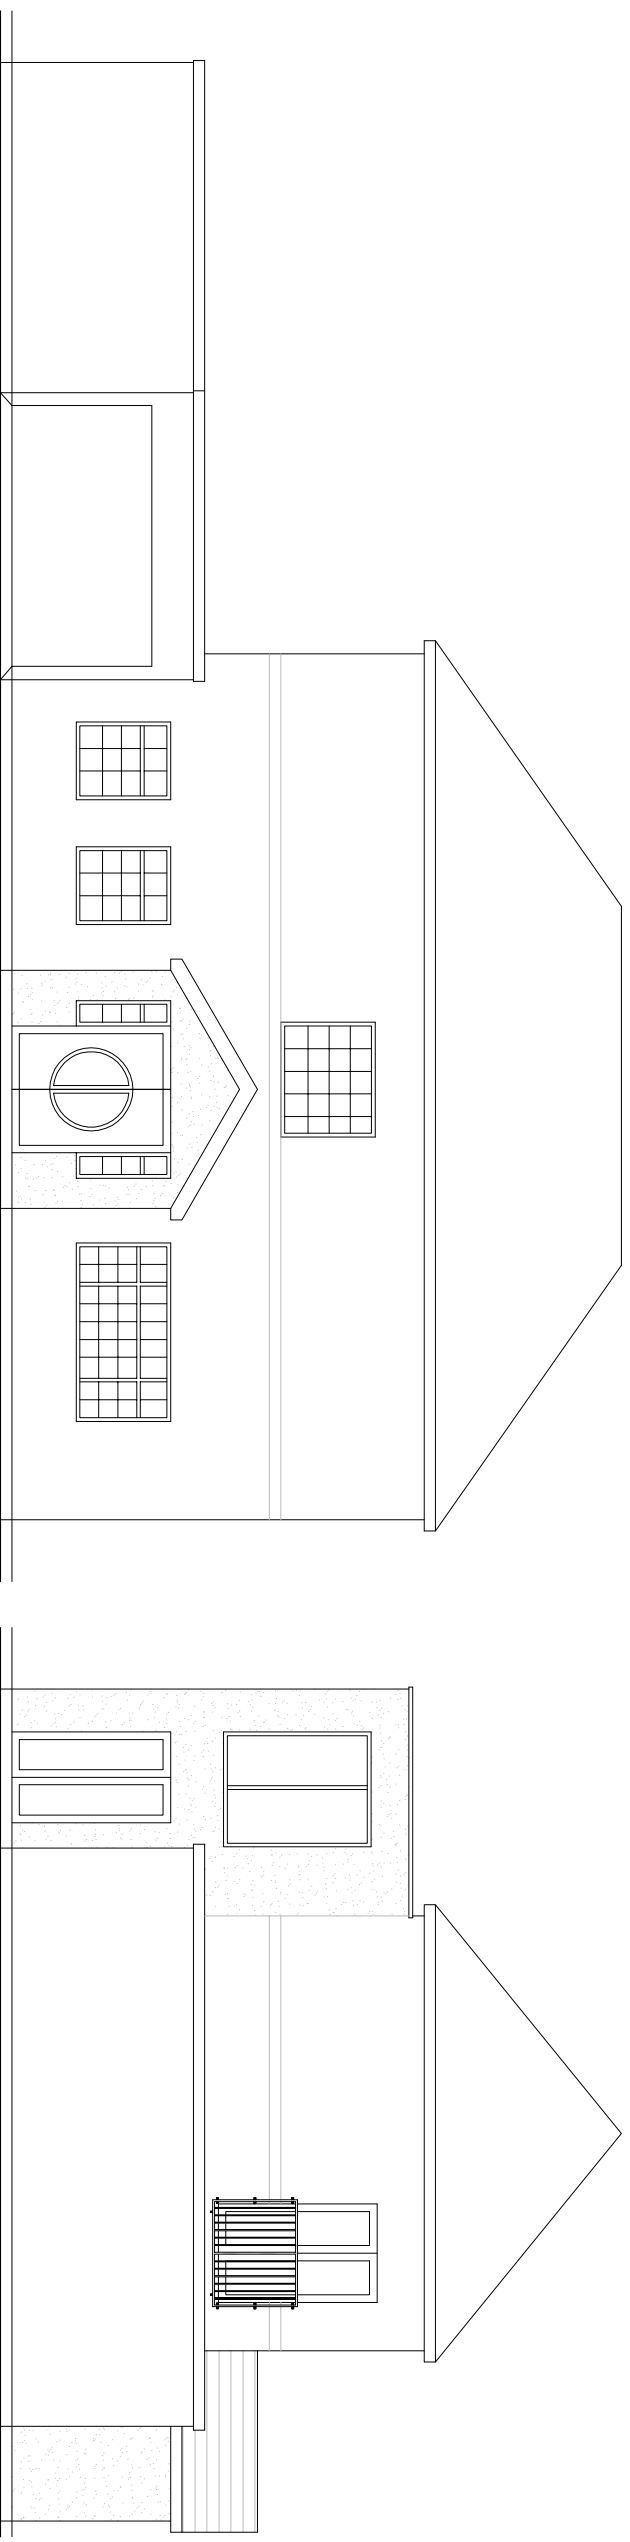

PROJECT  
8 SEA VIEW PARK  
WHITTBURN  
SR6 7JS

CLIENT  
MR & MRS STRATTON

DRAWING  
EXISTING ELEVATIONS

PROJECT NUMBER 058	DRAWING NUMBER 005
DATE 03.10.14	SCALES 1:50 @ A1 1:100 @ A3
DRAWN BY SB	CHECKED BY SB

**S.E.B. Design Services**

ARCHITECTURAL PLANS - PLANNING APPROVALS - BUILDING CONTROL APPROVALS  
07932504307  
seb.designservices@gmail.com  
www.sebdesignservices.com