
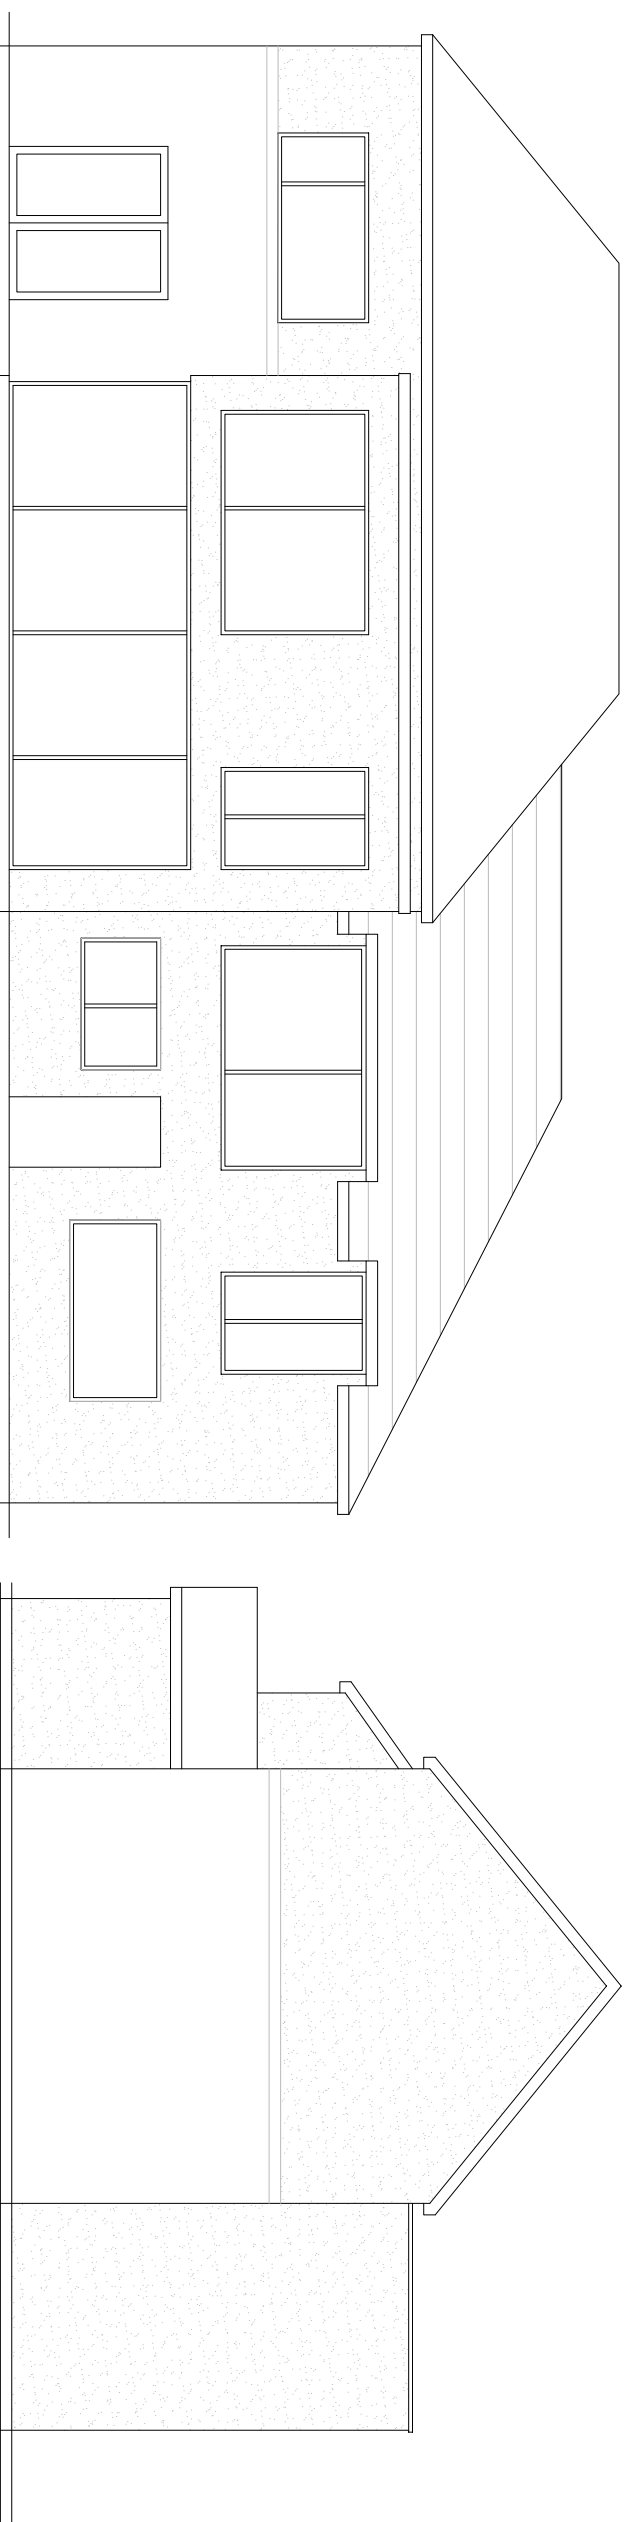


- NOTES -
1. DRAWINGS FOR PLANNING AND BUILDING CONTROL APPROVAL ONLY.
 2. THIS DRAWING MUST NOT BE SCALED.
 3. THIS DRAWING TO BE READ IN CONJUNCTION WITH ALL OTHER PROJECT DRAWINGS.

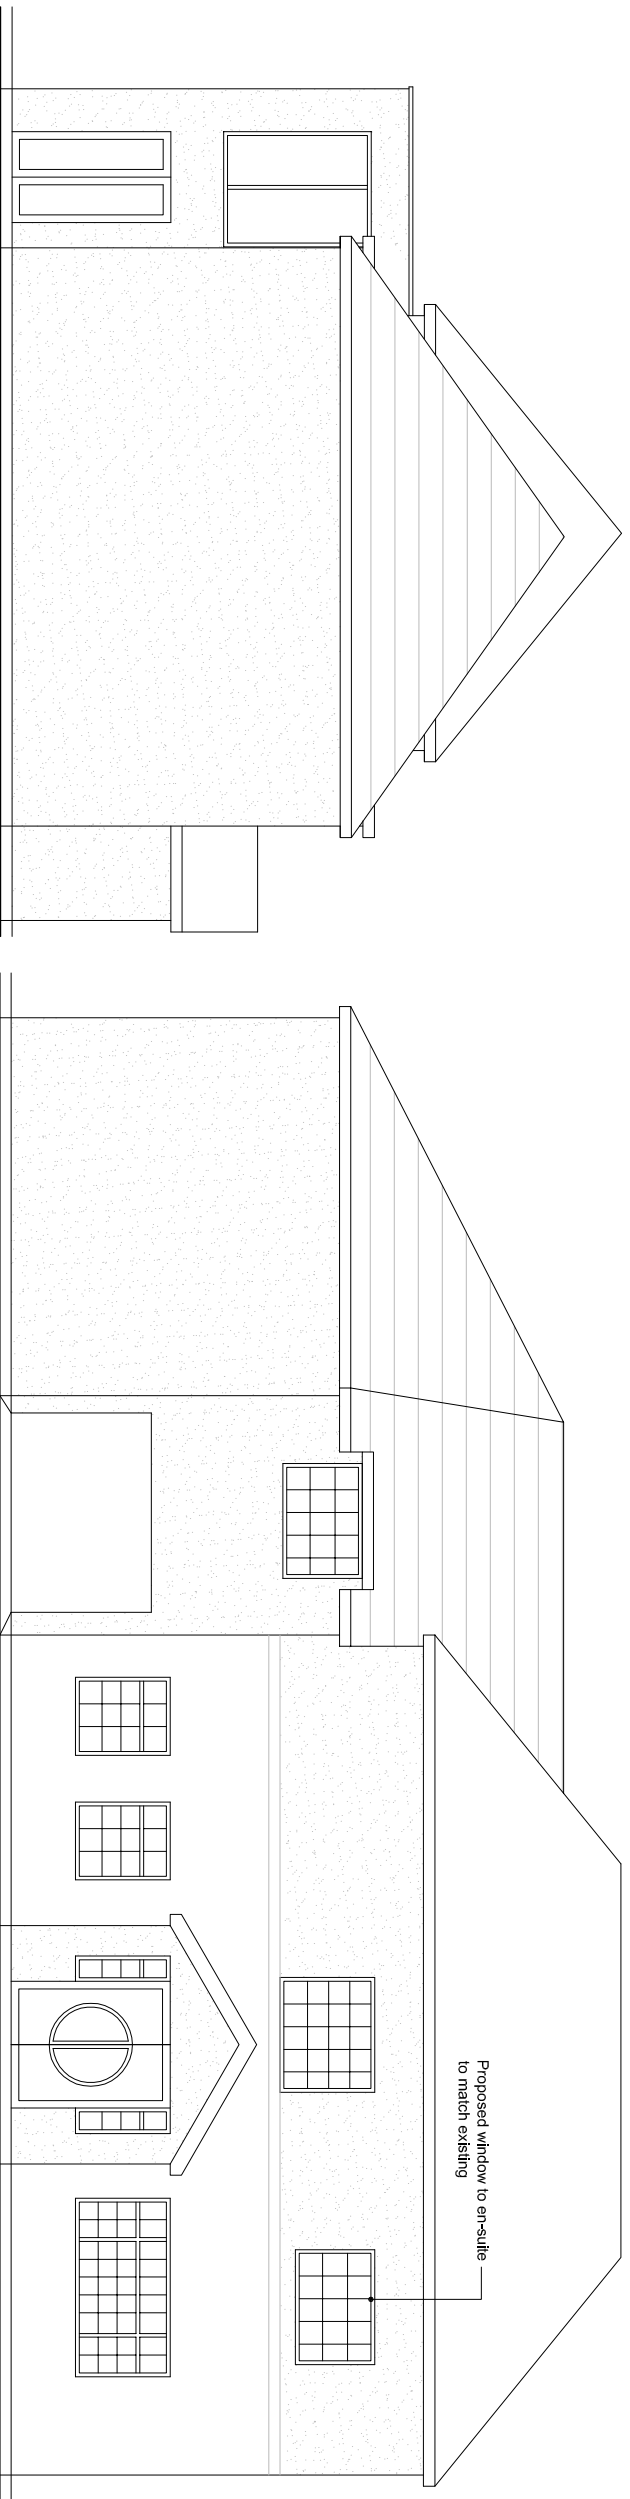

A	Amended to planners comments	13.05.15	SB
---	------------------------------	----------	----

PROJECT
8 SEA VIEW PARK
WHITBURN
SR6 7JS

CLIENT
MR & MRS STRATTON

DRAWING
PROPOSED ELEVATIONS

PROJECT NUMBER 038	DRAWING NUMBER 007
DATE 03.10.14	SCALES 1:50 @ A1 1:100 @ A3
DRAWN BY SB	CHECKED BY SB

S.E.B. Design Services

ARCHITECTURAL PLANS - PLANNING APPROVALS - BUILDING CONTROL APPROVALS

07932504307

seb.designservices@gmail.com
www.sebdesignservices.com