





SOUTHERN ELEVATION. AS EXISTING SCALE 1:100.

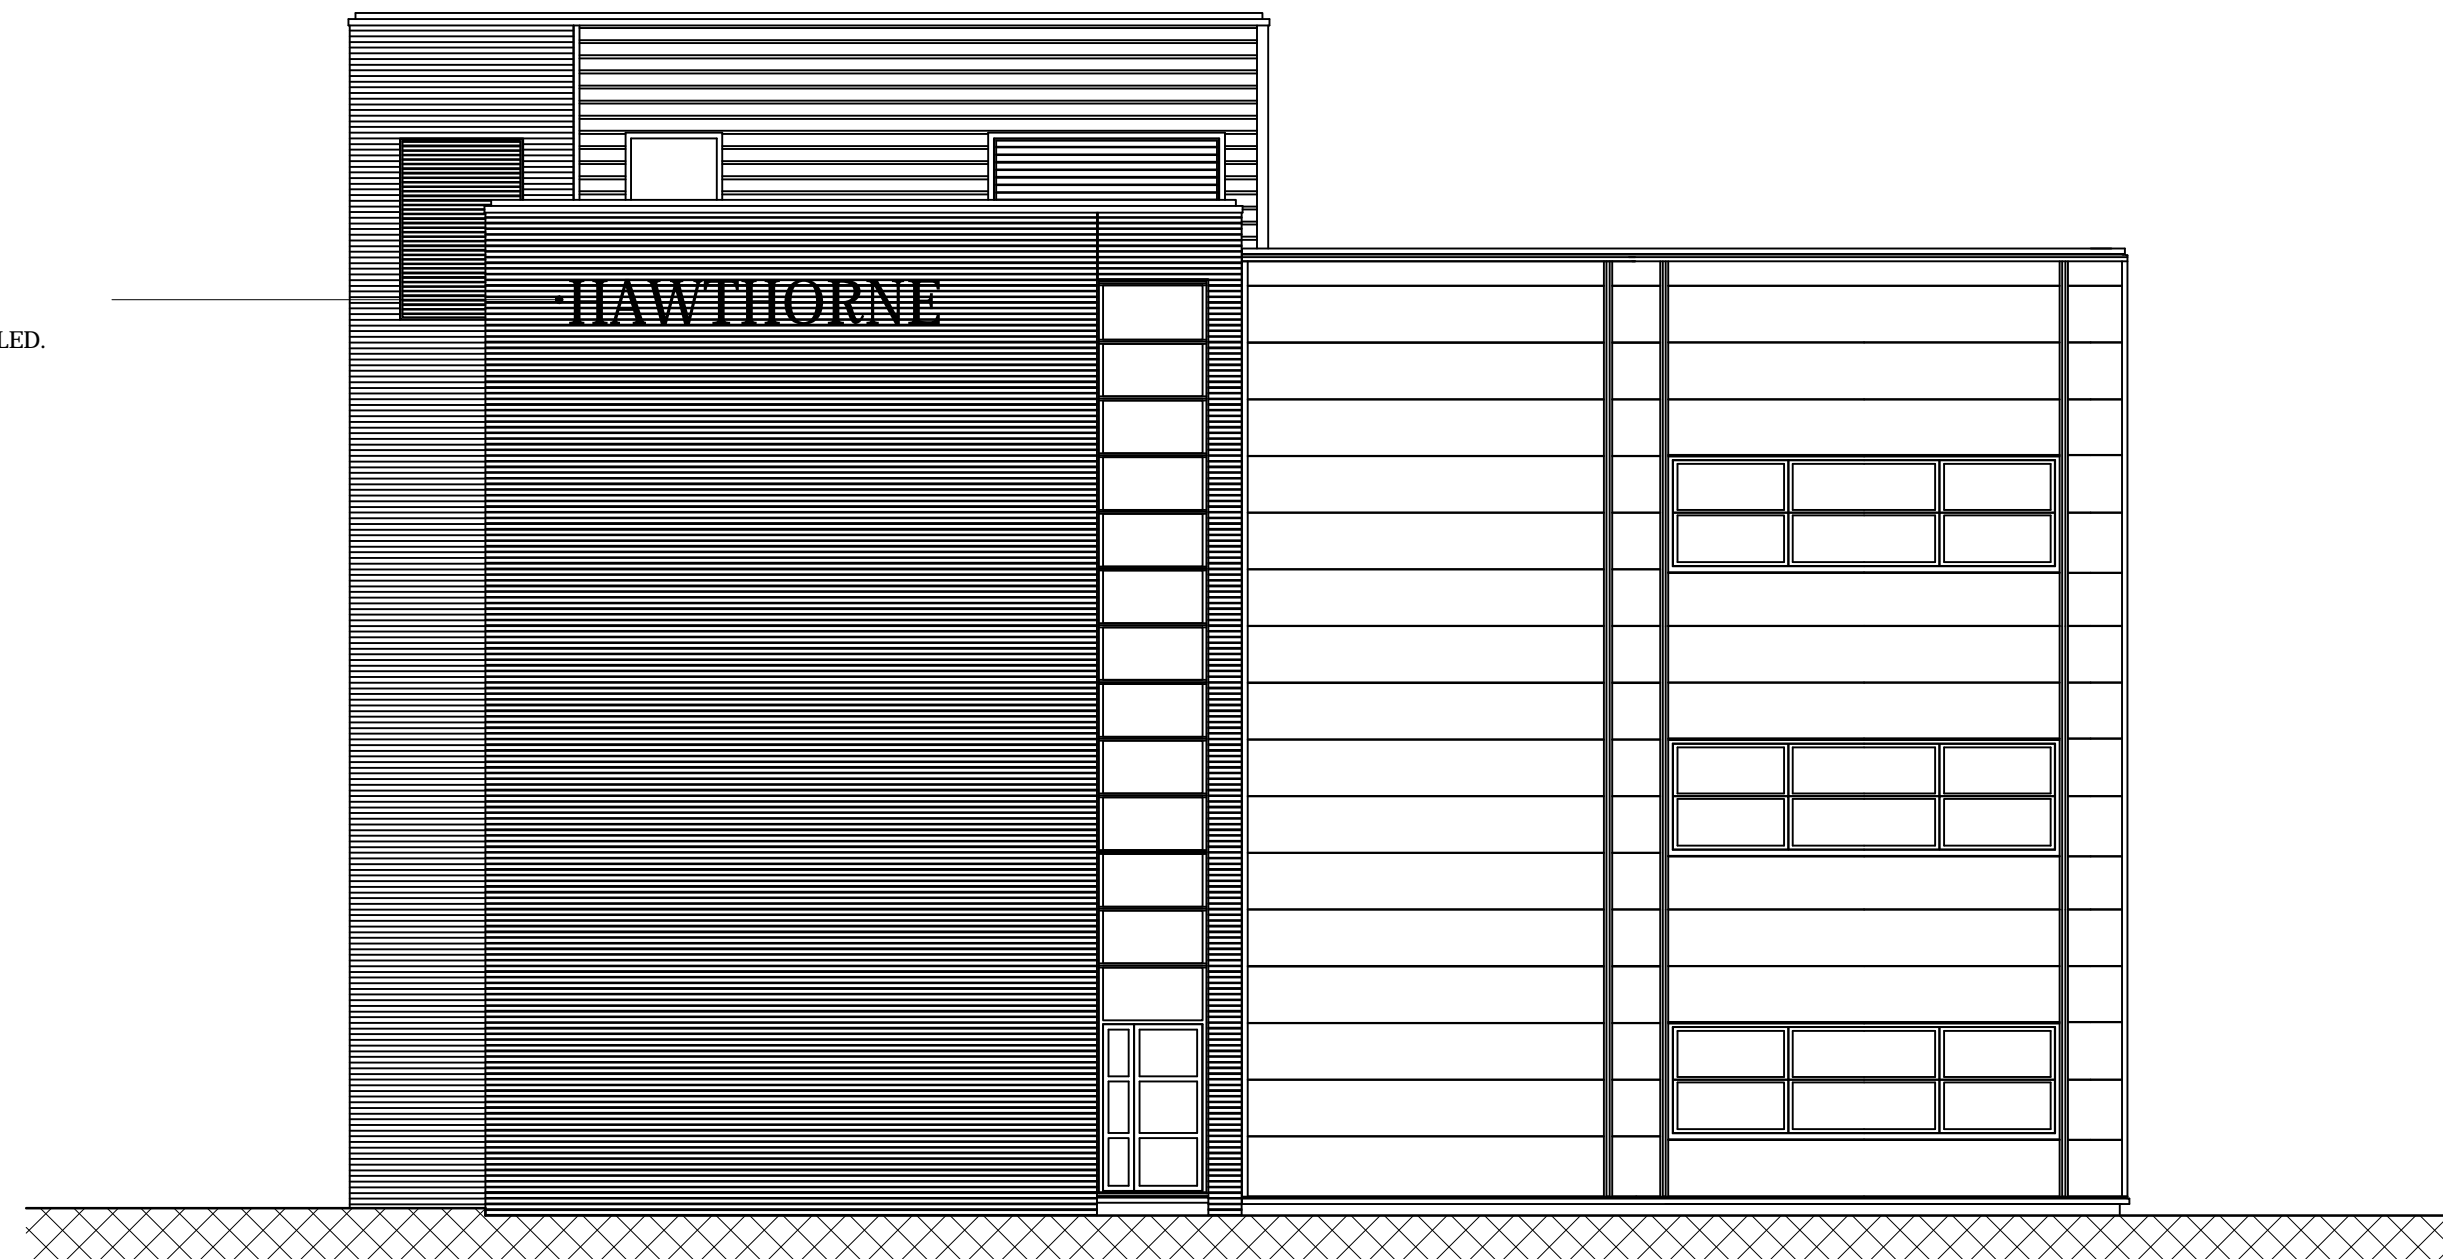

SOUTHERN ELEVATION. AS PROPOSED SCALE 1:100.

SIGNAGE TO GABLE:
 'HAWTHORNE' IN BUILT UP LETTERS.
 600mm HIGH LETTERS.
 POWDER COATED: COLOUR TO BE CONFIRMED.
 INTERNAL ILLUMINATION BY BRIGHT WHITE LED.

| Rev | Date | Description | Chkd |
|-----|------|-------------|------|
| | | | |


South Tyneside Council
 Economic Regeneration

David Cramond - Corporate Director
 Town Hall & Civic Offices, Westoe Road, South Shields, Tyne & Wear, NE33 2RL
 Telephone: (0191) 427 1717 Fax: (0191) 455 7770

Project
HAWTHORNE
ROLLING MILL ROAD
JARROW

Drawing Title
ELEVATIONS

| | | | |
|------------|-------|------|----------|
| Drawn by | P.C. | Date | 01/07/15 |
| Checked by | | Date | |
| Scale | 1:100 | Size | A2 |

| | | | |
|--------------|---------|----------------|----------|
| Project Code | AD 5710 | Drawing Number | L(2-) 03 |
|--------------|---------|----------------|----------|