




EXISTING REAR 1:100

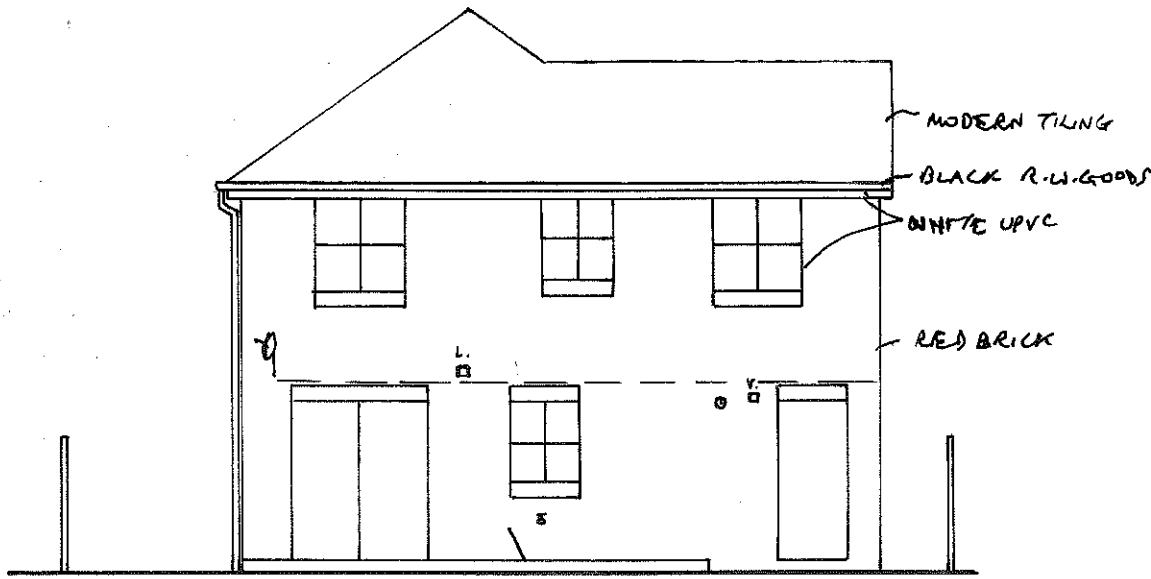

EXISTING SIDES 1:100

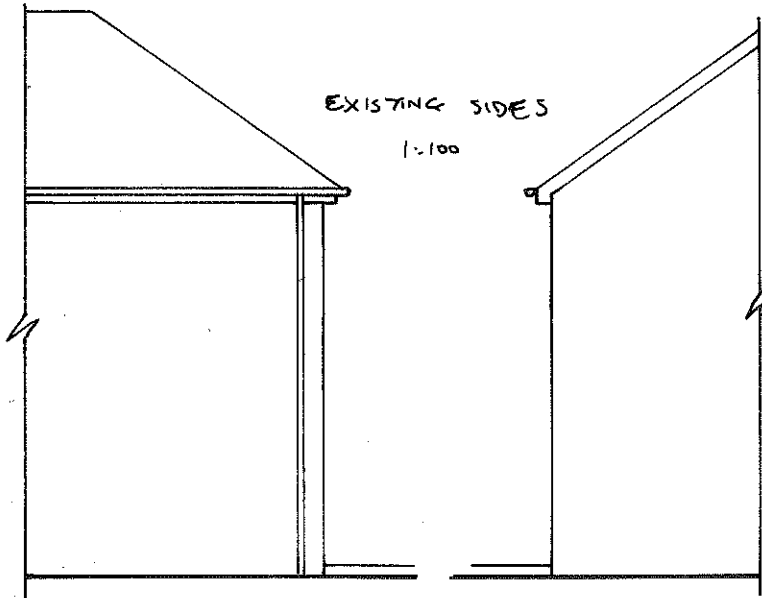


* IF PIERS ARE BUILT WITH MIN^m. 20Vmm² BRICKS INSTEAD OF BLOCKS PADSTONES CAN BE REDUCED TO 270 x 150 x 150mm. CONCRETE.

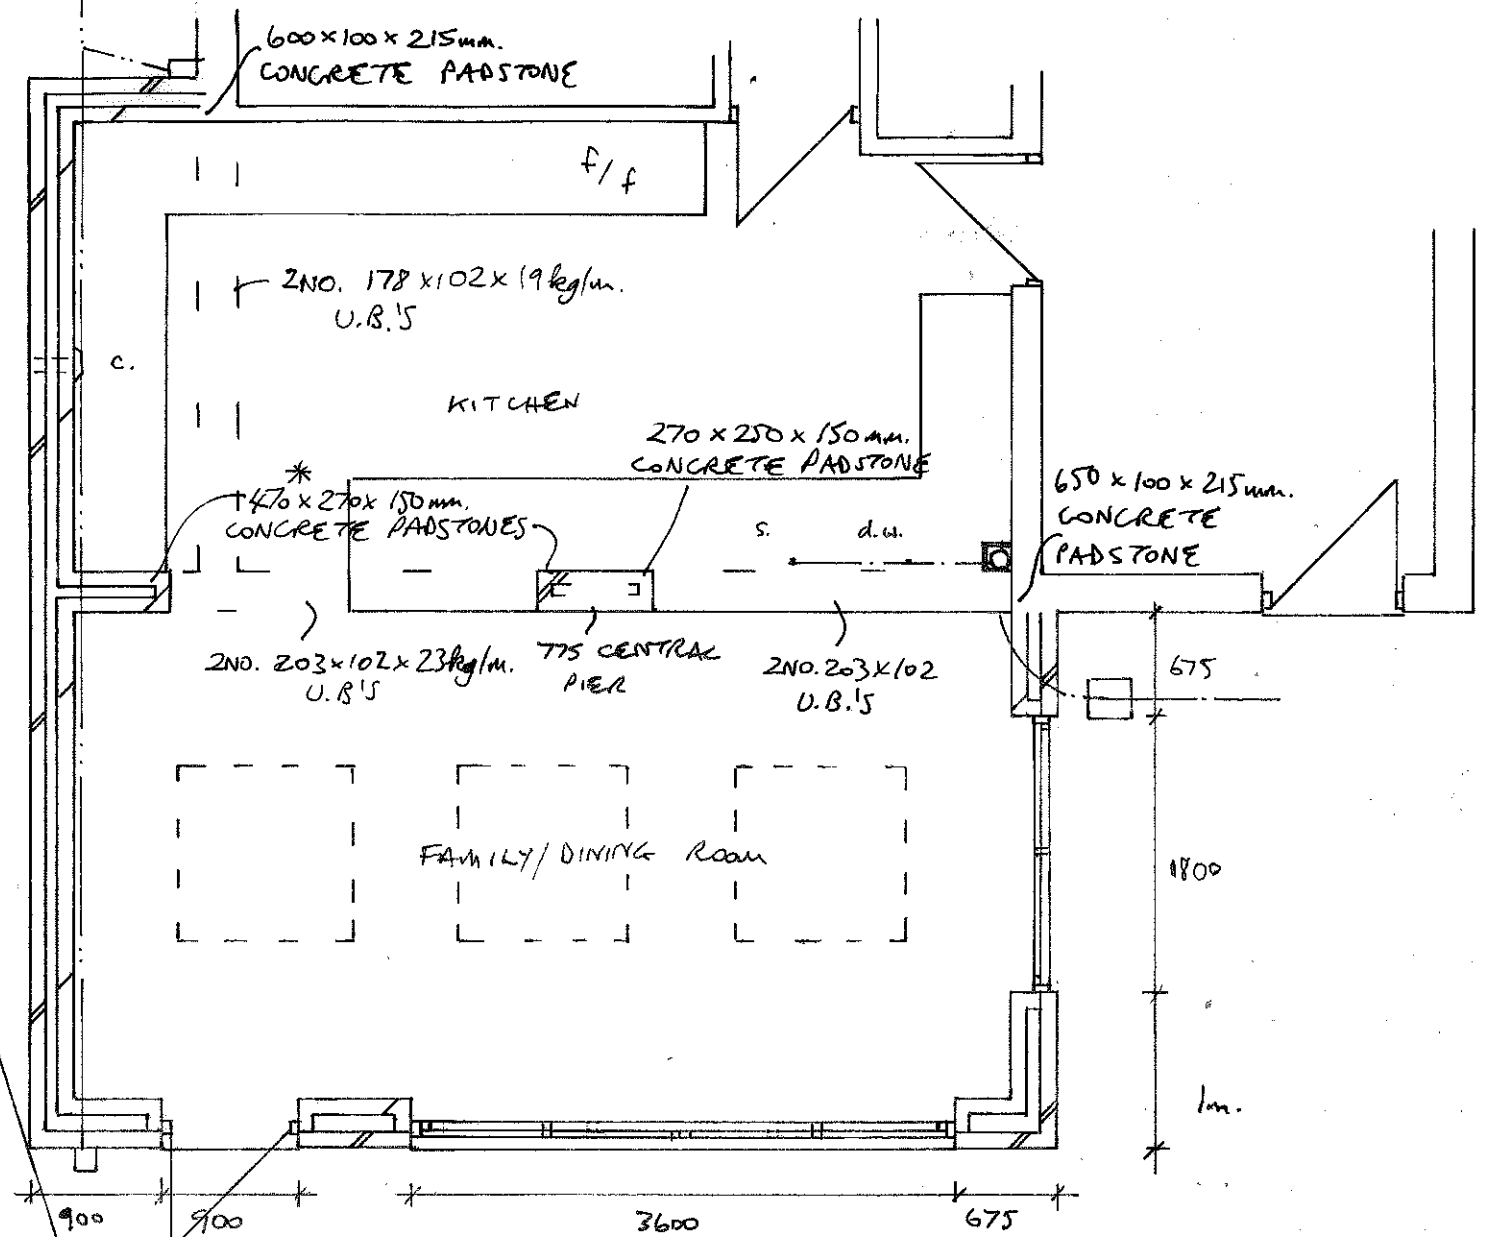


PROPOSED PLAN 1:50



PROPOSED EXTENSION TO 52 CEDAR DRIVE, JARROW FOR MR. & MRS. GREGG DRG NO 0789/9821/116

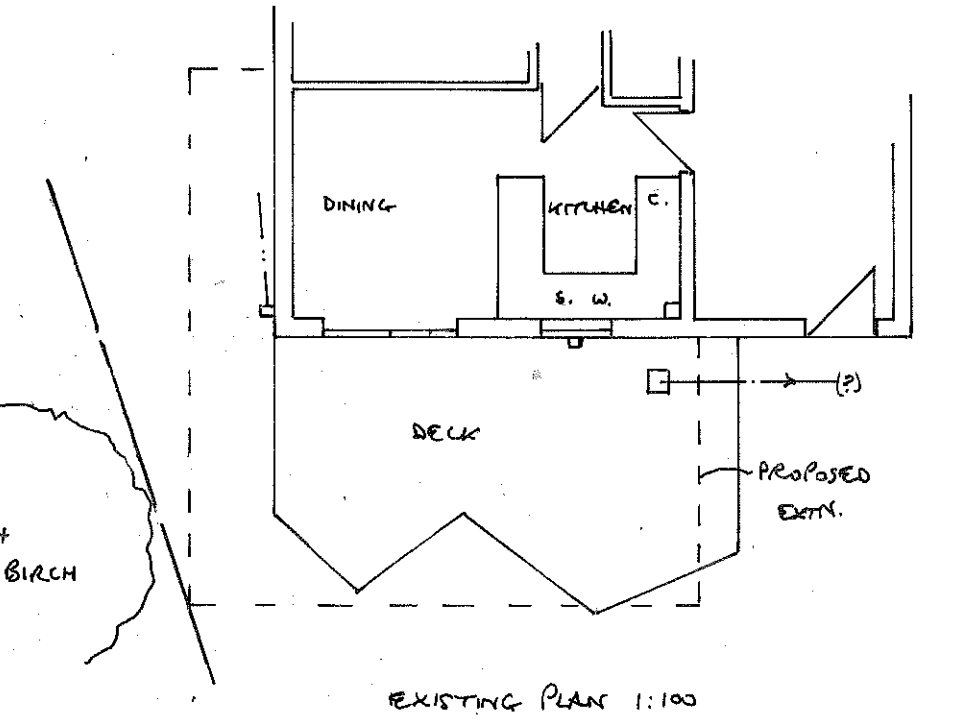

EXISTING PLAN 1:100

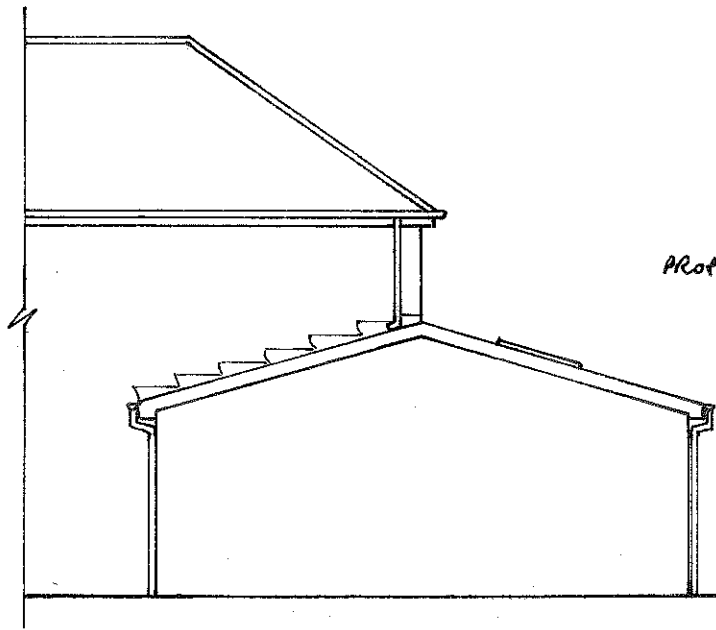

PROPOSED SIDES 1:100

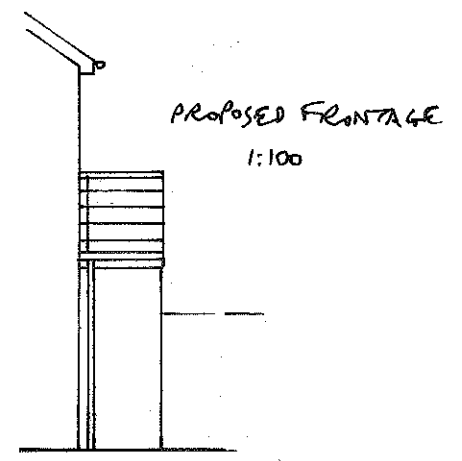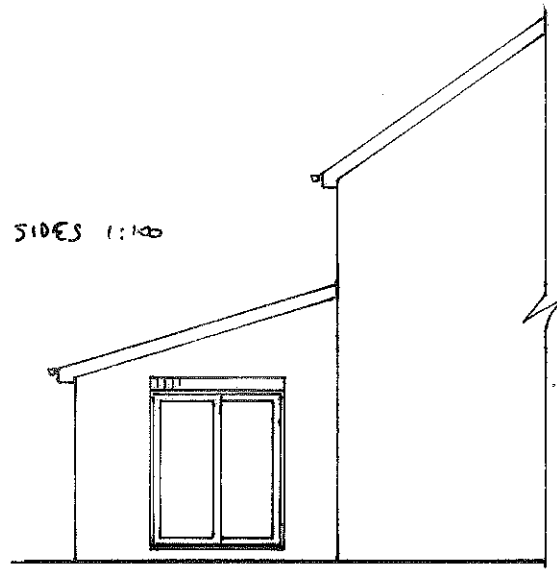

PROPOSED FRONTAGE 1:100