


Entrance to Office Block

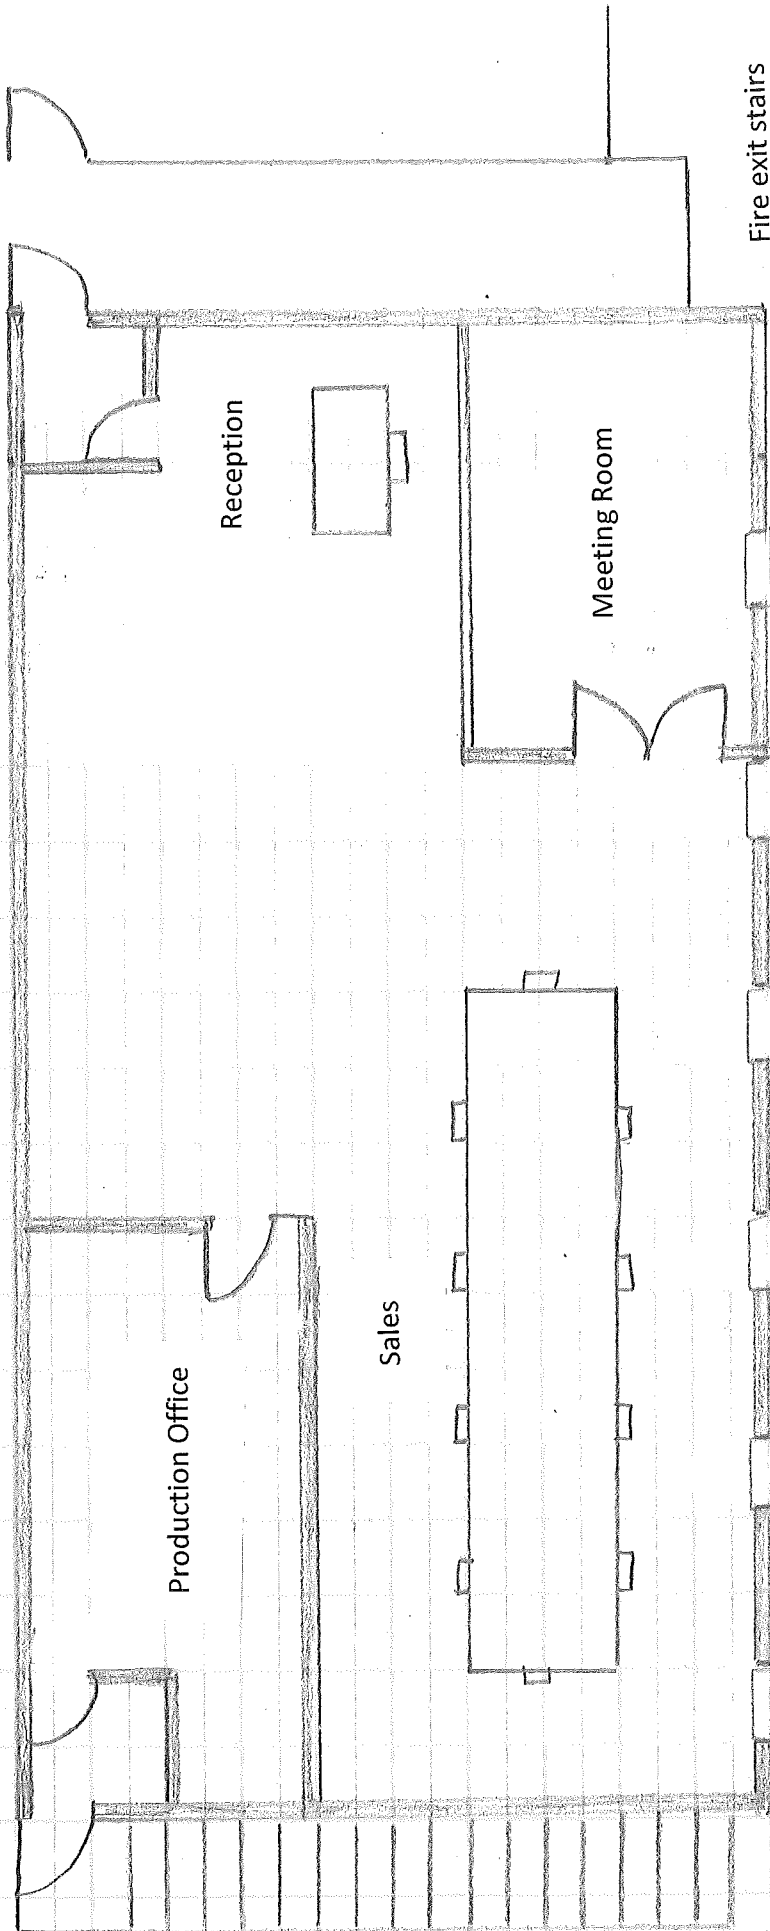

Fire exit stairs

Phoenix Steel Ltd.
ST/0334/15/FUL
Office Floor Plan.
Scale- 1:100