


PRESENT ELEVATION

ST0334 / 15 FUL

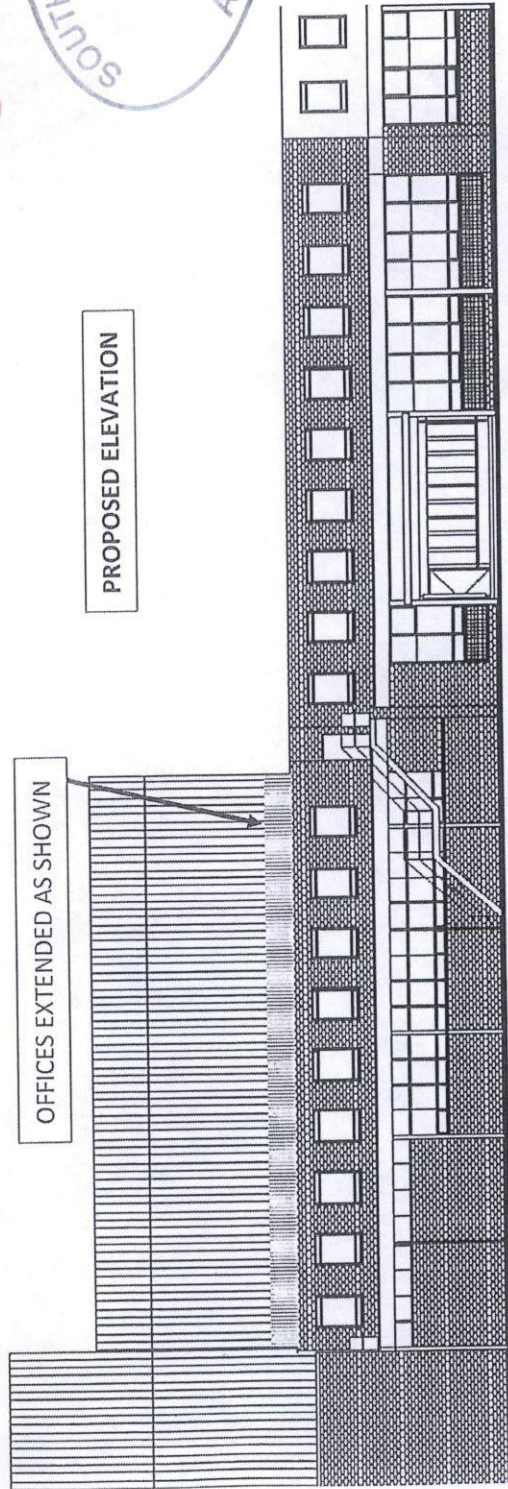

PROPOSED ELEVATION

OFFICES EXTENDED AS SHOWN

DEMOLISH
OFFICE EXTENSION
(BUILT 1994)