
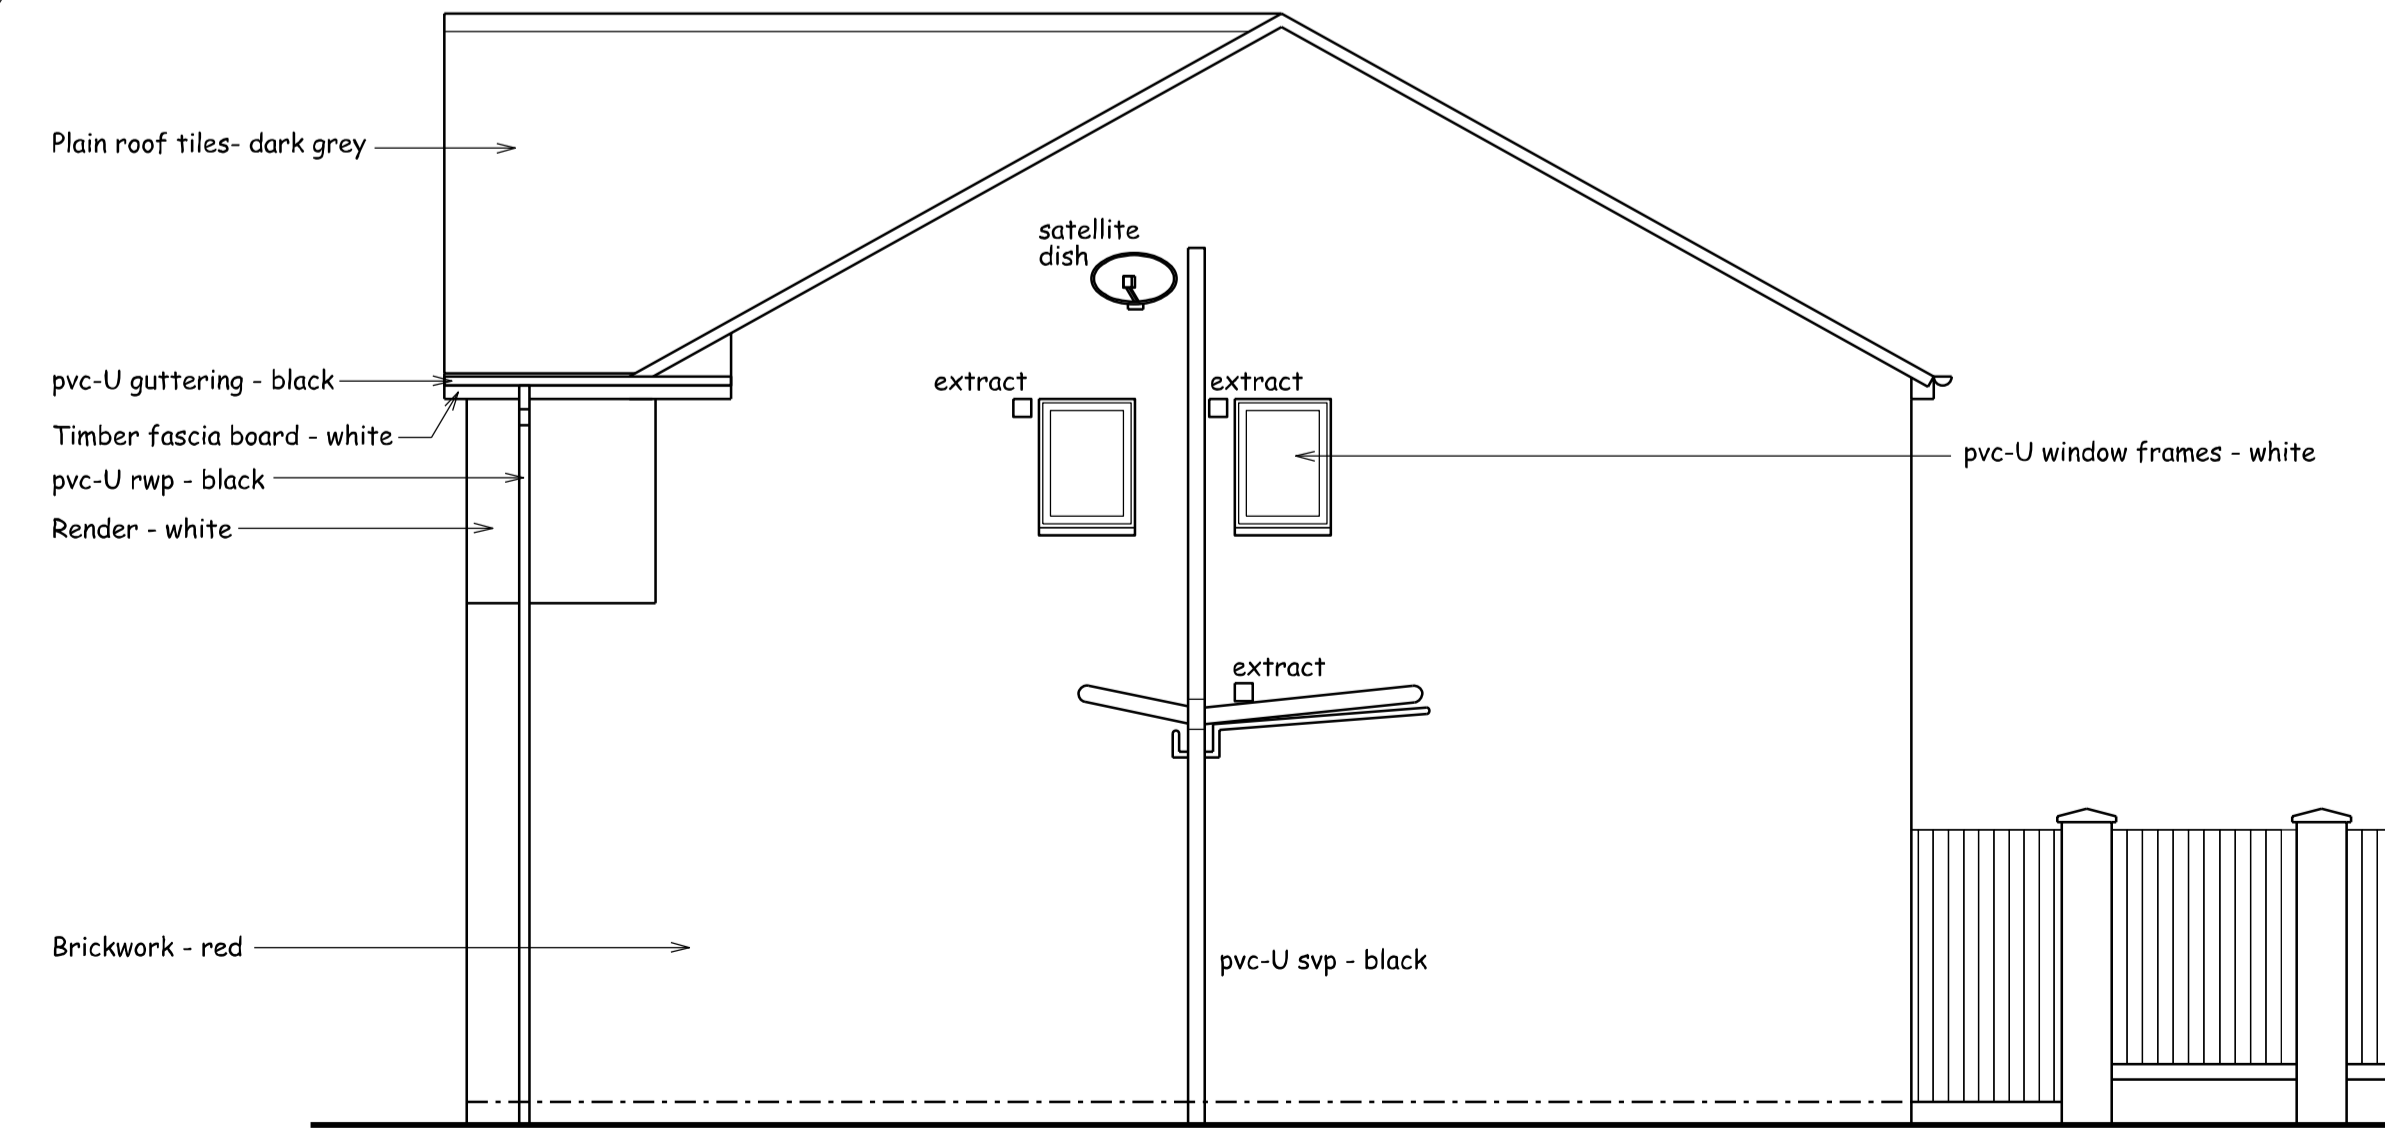
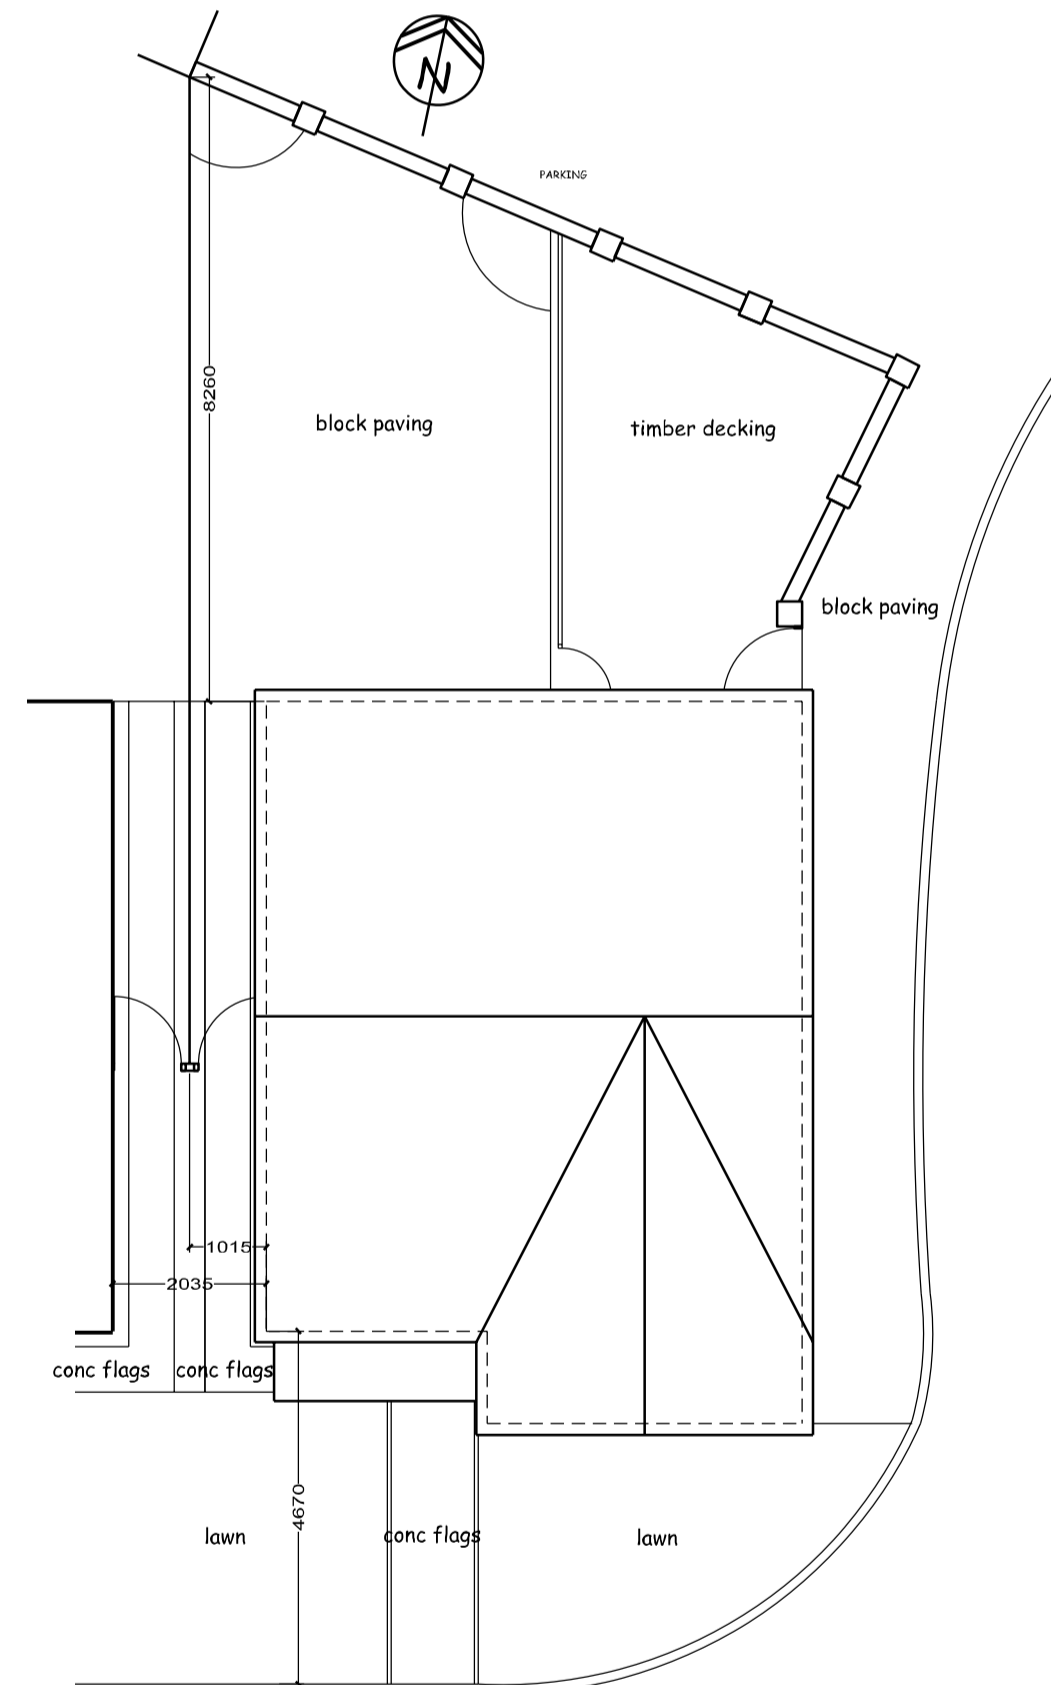
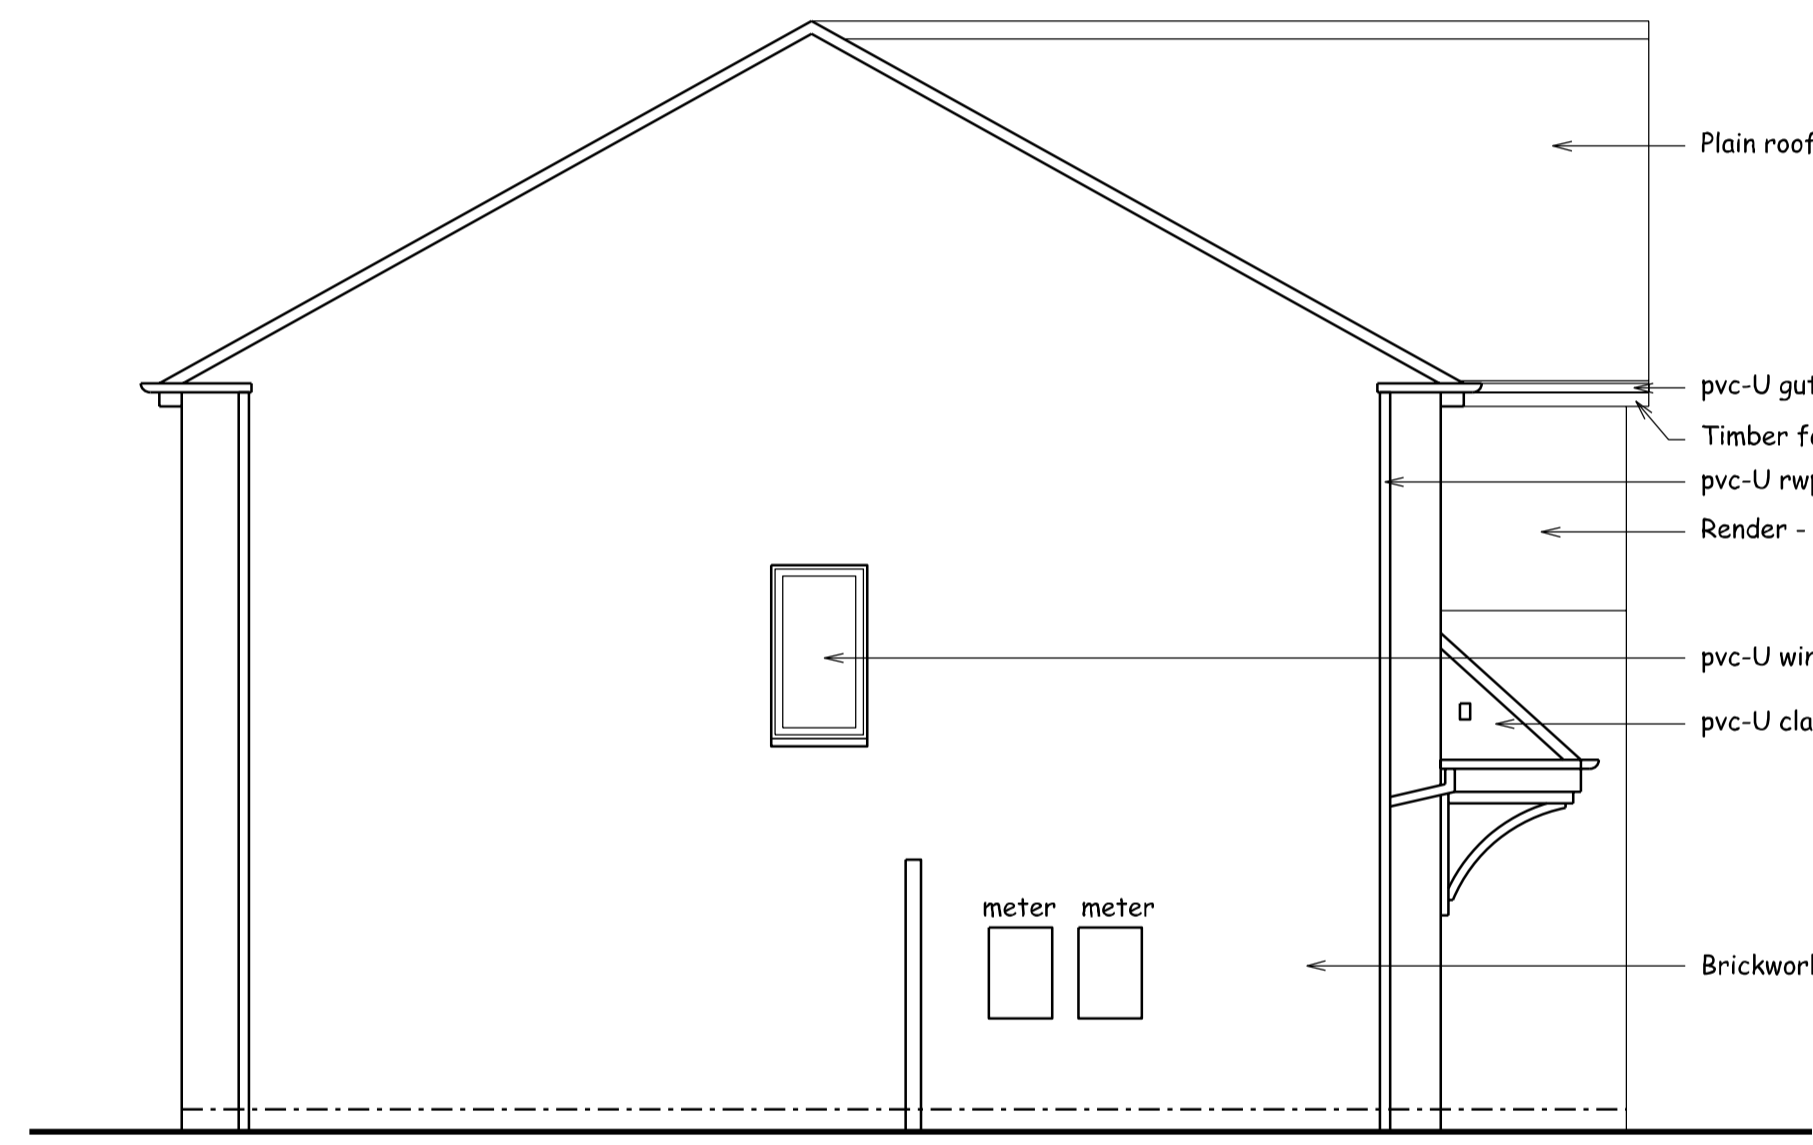
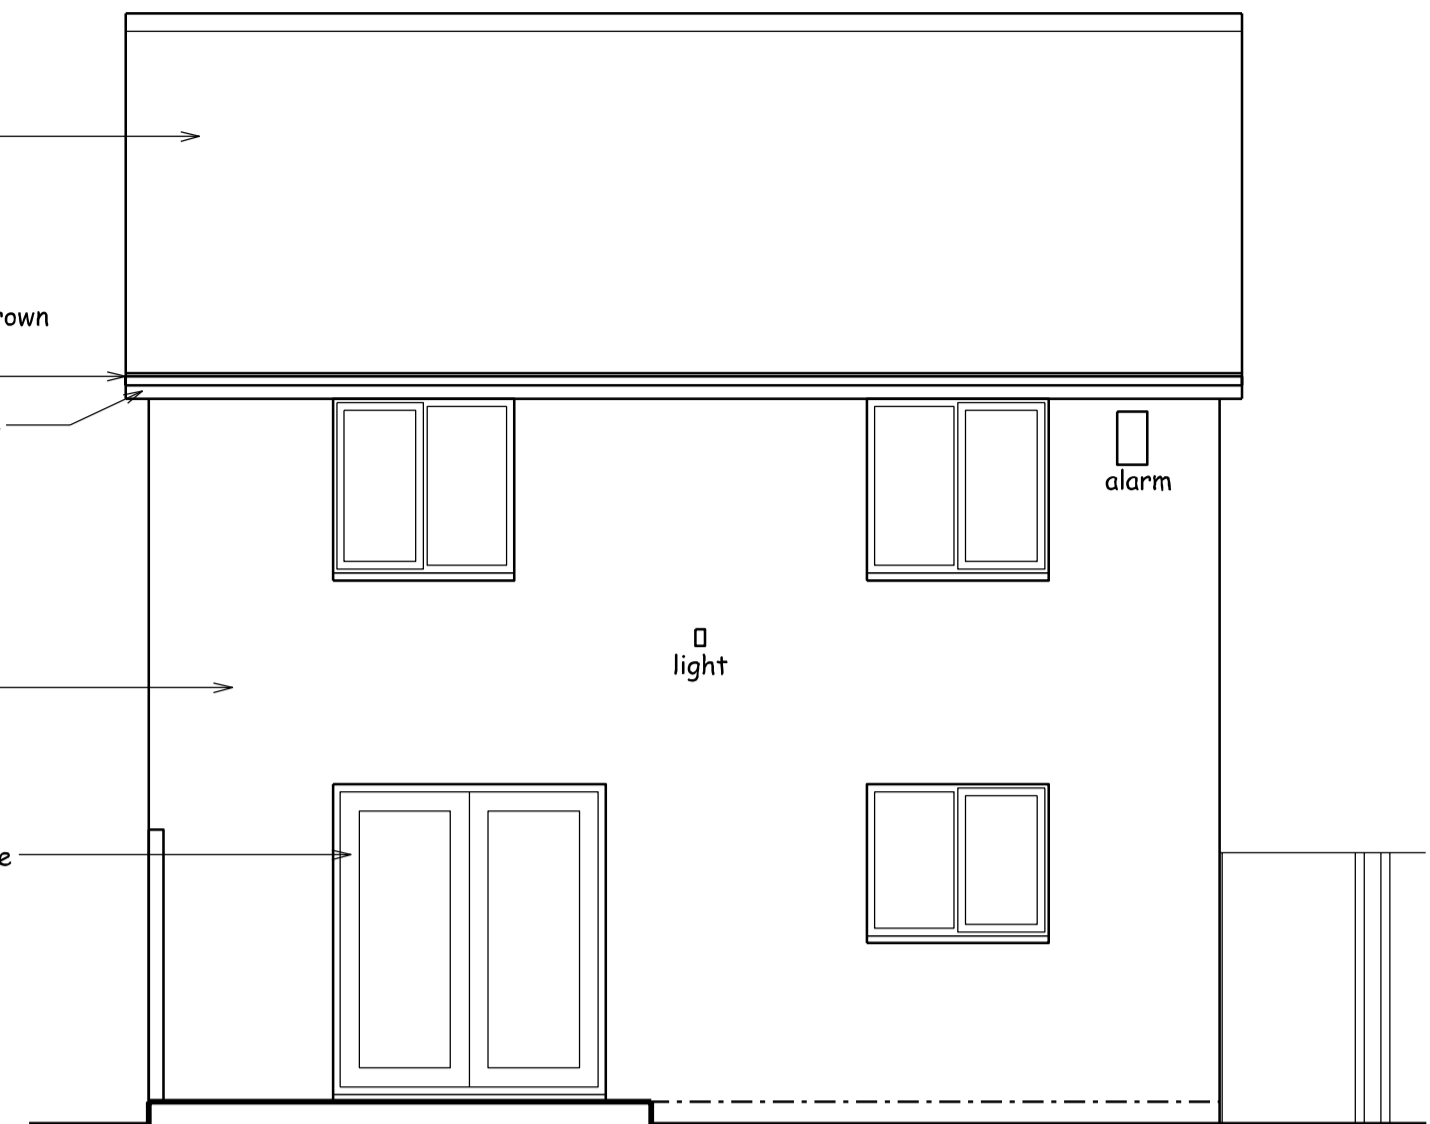


NOTES
 Do not scale from this drawing. Only figured dimensions are to be taken from this drawing.
 Contractor must verify all dimensions on site before commencing any work or producing manufacturing drawings.
 Report any discrepancies to the Architect before commencing work.
 If this drawing exceeds the quantities taken in any way, the Architect is to be informed before the work is initiated.
 Work within the Construction (Design & Management) Regulations 2007 is not to start until a Health and Safety Plan has been produced.
 This drawing is copyright and must not be reproduced without consent of MAP Architectural Services.

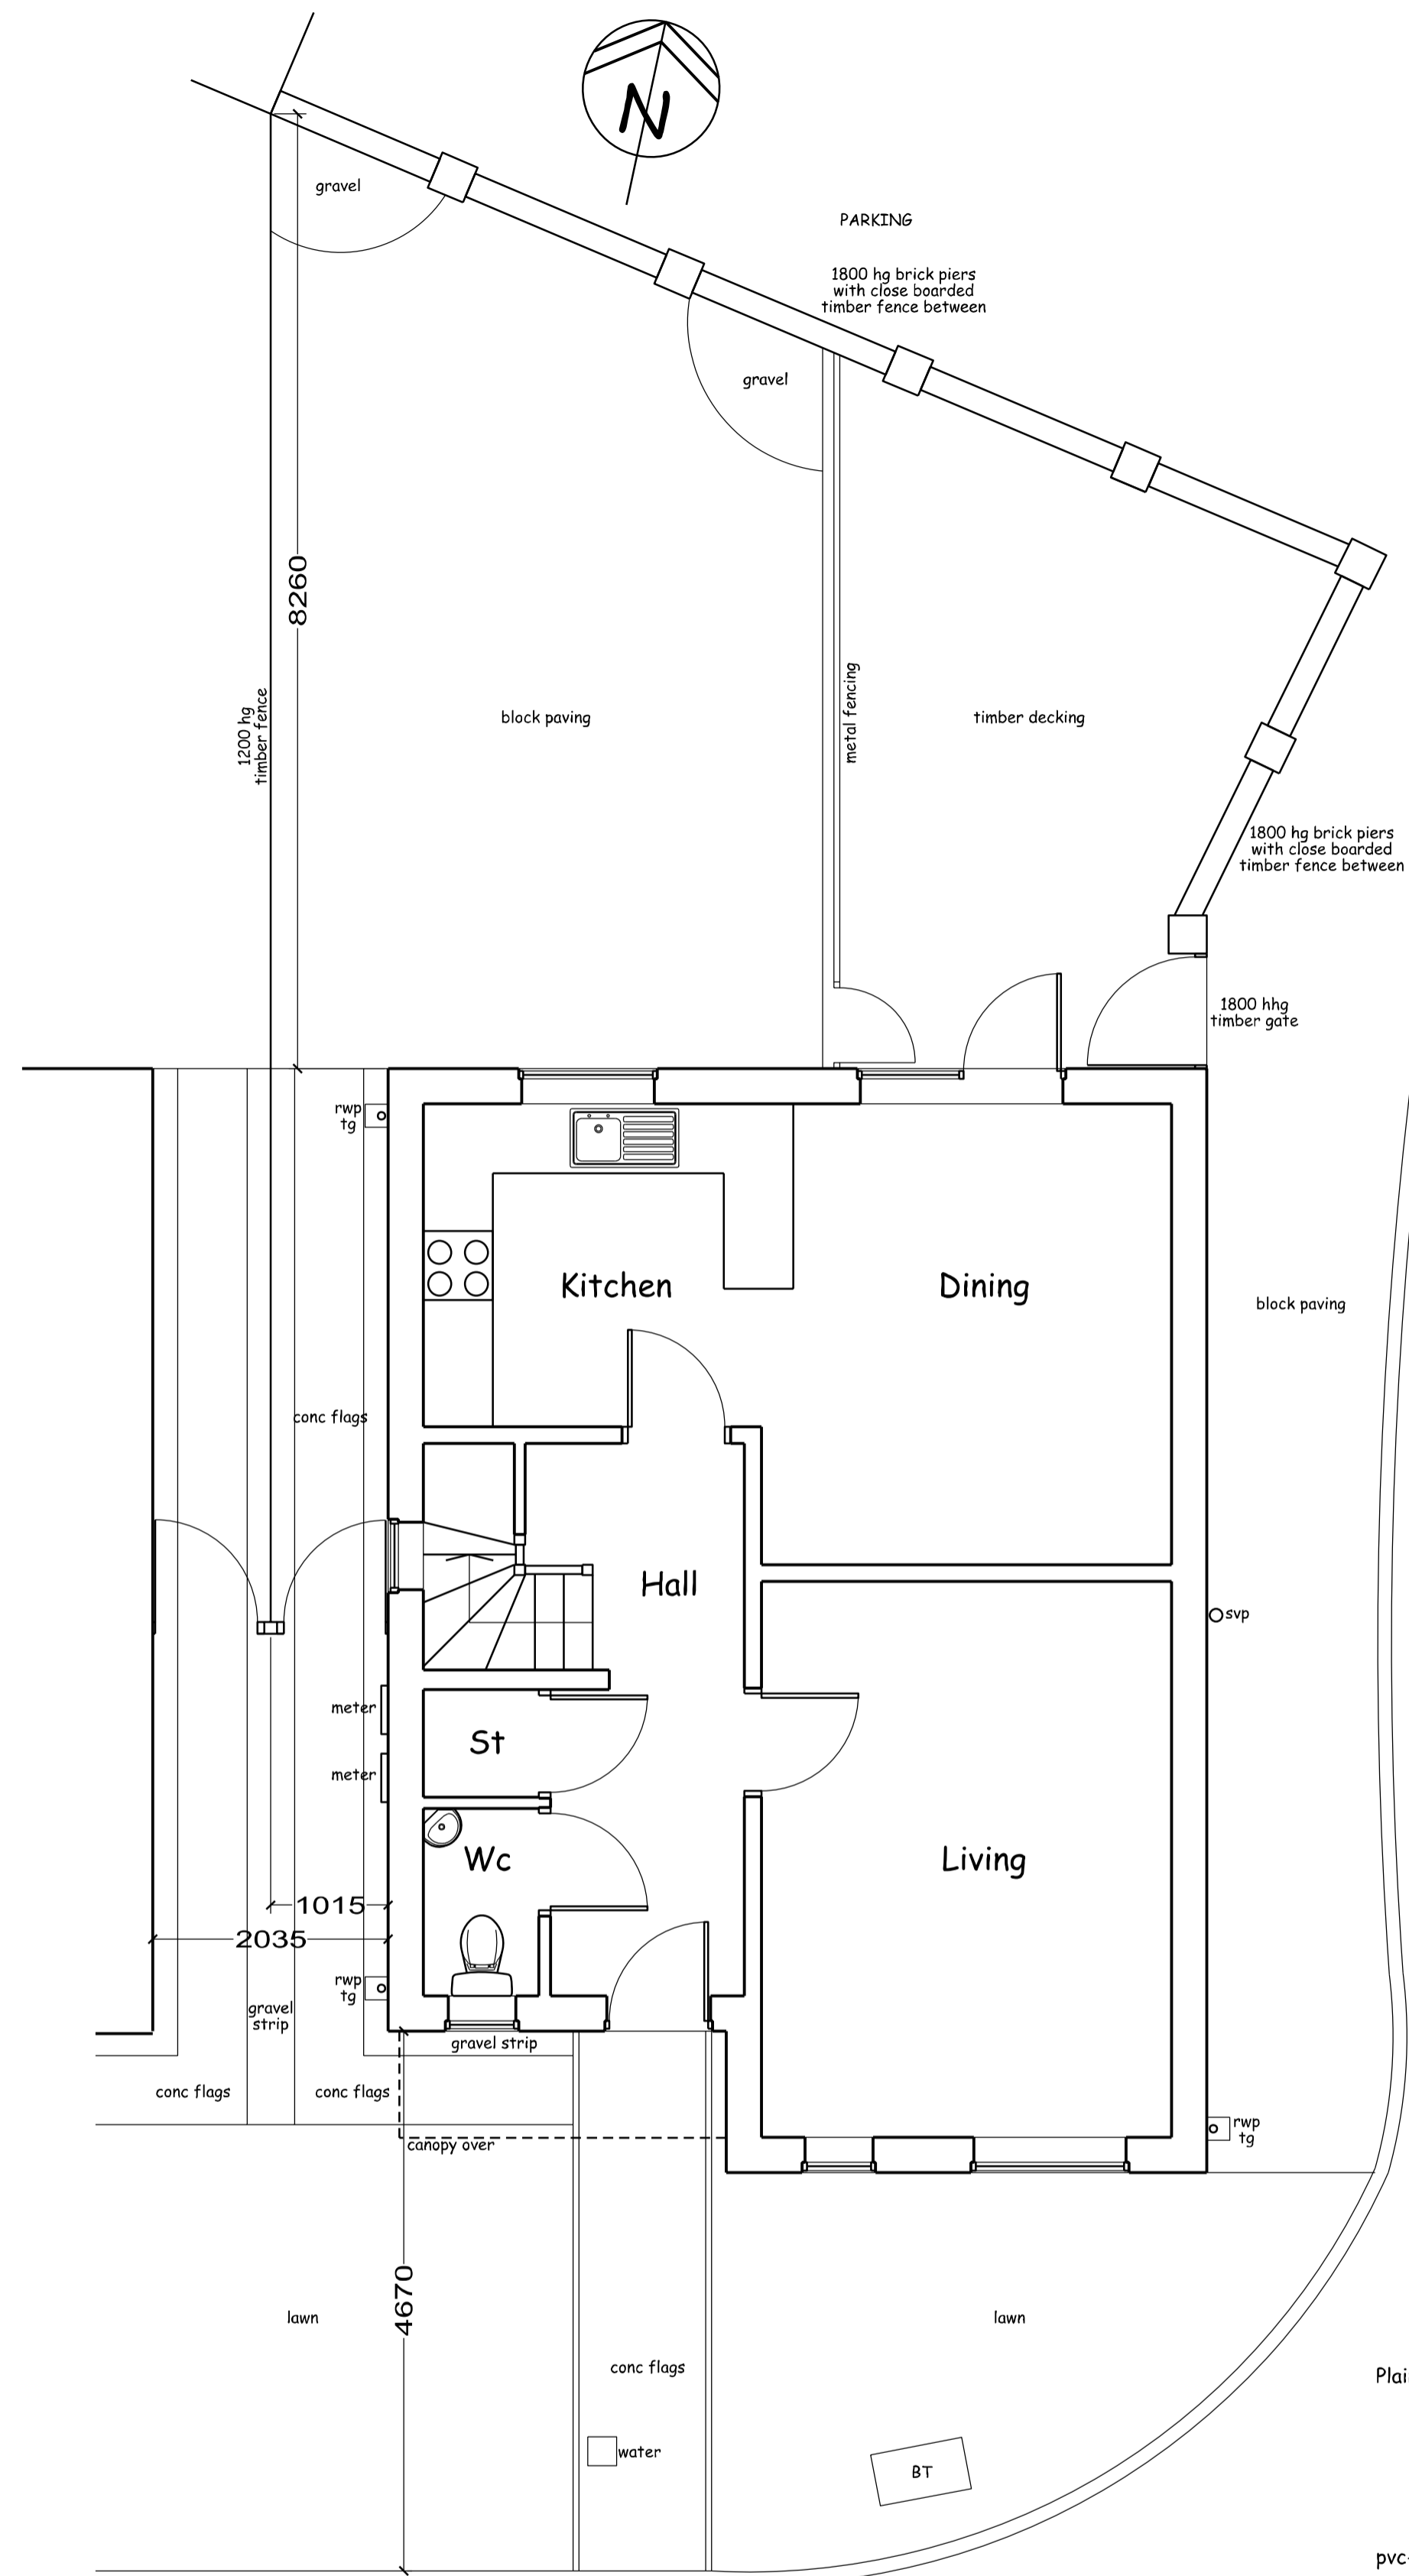

MAP Architectural Services 16 Alice Street Sunderland SR2 7AL Tel: 07875 144545 Email: maparchitecturalservices@gmail.com	
Client	Steve Poppleton
Project	11 St. Luke's Place Hebburn NE31 1RR
Drawing Title	Property as Existing
Scale	1:50@A1
Date	Mar 2015
Drwg No.	14/36/001B